


***NOTE:**
 REMOVE GUARDRAIL (STA 31+32 TO STA 34+82)
 CLASS D PATCH 8' WIDE HMA SHOULDER (STA 31+18 TO STA 34+82)
 INSTALL GUARDRAIL 4' FROM E.O.P. (STA 31+32 TO STA 34+82)
 (SEE DISTRICT STANDARD BD-34 AND STATE STANDARDS 630001-10, 635006-03, & 635011-02)

THERMOPLASTIC PAVEMENT MARKING LEGEND			
(A)	THERMOPLASTIC PAVEMENT MARKING 4" SOLID WHITE EDGE LINE (TYPICAL)	(C)	THERMOPLASTIC PAVEMENT MARKING 4" YELLOW SKIP-DASH (10' DASH, 30' SKIP) (TYPICAL)
(B)	THERMOPLASTIC PAVEMENT MARKING 4" SOLID YELLOW, 2 @ 11" C-C (TYPICAL)	(D)	THERMOPLASTIC PAVEMENT MARKING 4" SOLID YELLOW NO PASSING ZONE LINE FOR ONE DIRECTION, 5-1/2" C-C FROM SKIP-DASH CENTERLINE (TYPICAL)

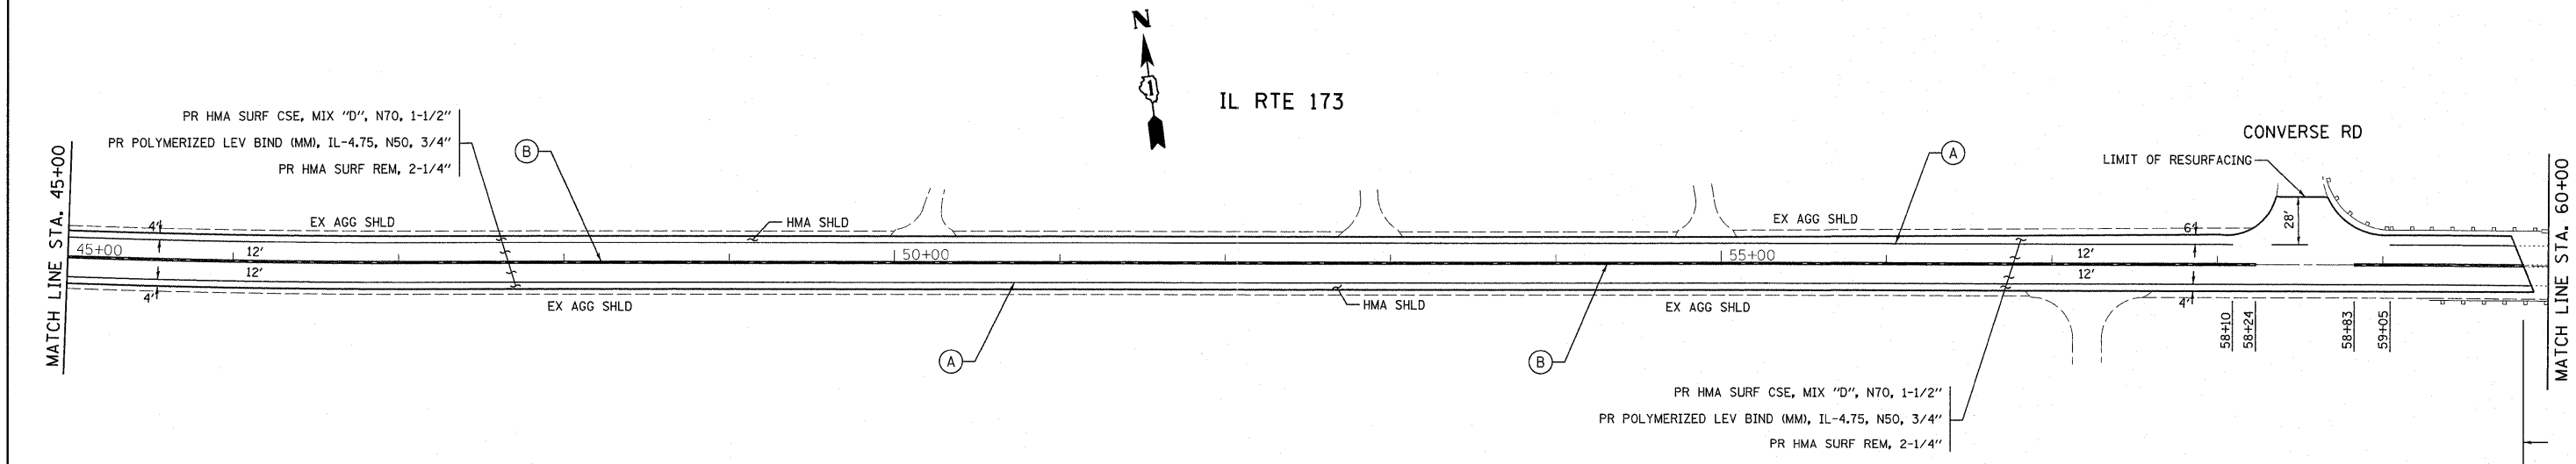

GENERAL NOTES:
 1) ALL RAISED REFLECTIVE PAVEMENT MARKERS SHALL BE PLACED IN ACCORDANCE WITH DISTRICT ONE "TYPICAL APPLICATIONS RAISED REFLECTIVE PAVEMENT MARKERS (SNOW-PLOW RESISTANT) (TC-11)" STANDARD DETAIL.
 2) ALL FINAL PAVEMENT MARKINGS SHALL BE THERMOPLASTIC (OF THE EXTRUDED TYPE) AND SHOULD BE PLACED IN ACCORDANCE WITH "DISTRICT ONE TYPICAL PAVEMENT MARKINGS (TC-13)" STANDARD DETAIL.

FILE NAME =	USER NAME = tariqfm	DESIGNED -	REVISED -	STATE OF ILLINOIS DEPARTMENT OF TRANSPORTATION	IL 173 (MCHENRY COUNTY LINE TO WINDSOR DALGAARD JR LN) ROADWAY AND PAVEMENT MARKING PLANS	F.A.P. RTE.	SECTION	COUNTY	TOTAL SHEETS	SHEET NO.
ct:\pw_work\pvidot\tariqfm\0273018\0163211-shd-plan.dgn	DRAWN -	REVISED -	303			134-RS-3	LAKE	19	6	
PLOT SCALE = 50.0000' / in.	CHECKED -	REVISED -	CONTRACT NO. 60P94							
PLOT DATE = 10/21/2011	DATE -	REVISED -	ILLINOIS FED. AID PROJECT							