


THERMOPLASTIC PAVEMENT MARKING LEGEND

<p>(A) THERMOPLASTIC PAVEMENT MARKING 4" SOLID WHITE EDGE LINE (TYPICAL)</p> <p>(B) THERMOPLASTIC PAVEMENT MARKING 4" SOLID YELLOW, 2 @ 11" C-C (TYPICAL)</p>	<p>(C) THERMOPLASTIC PAVEMENT MARKING 4" YELLOW SKIP-DASH (10' DASH, 30' SKIP) (TYPICAL)</p> <p>(D) THERMOPLASTIC PAVEMENT MARKING 4" SOLID YELLOW NO PASSING ZONE LINE FOR ONE DIRECTION, 5-1/2" C-C FROM SKIP-DASH CENTERLINE (TYPICAL)</p>
---	---

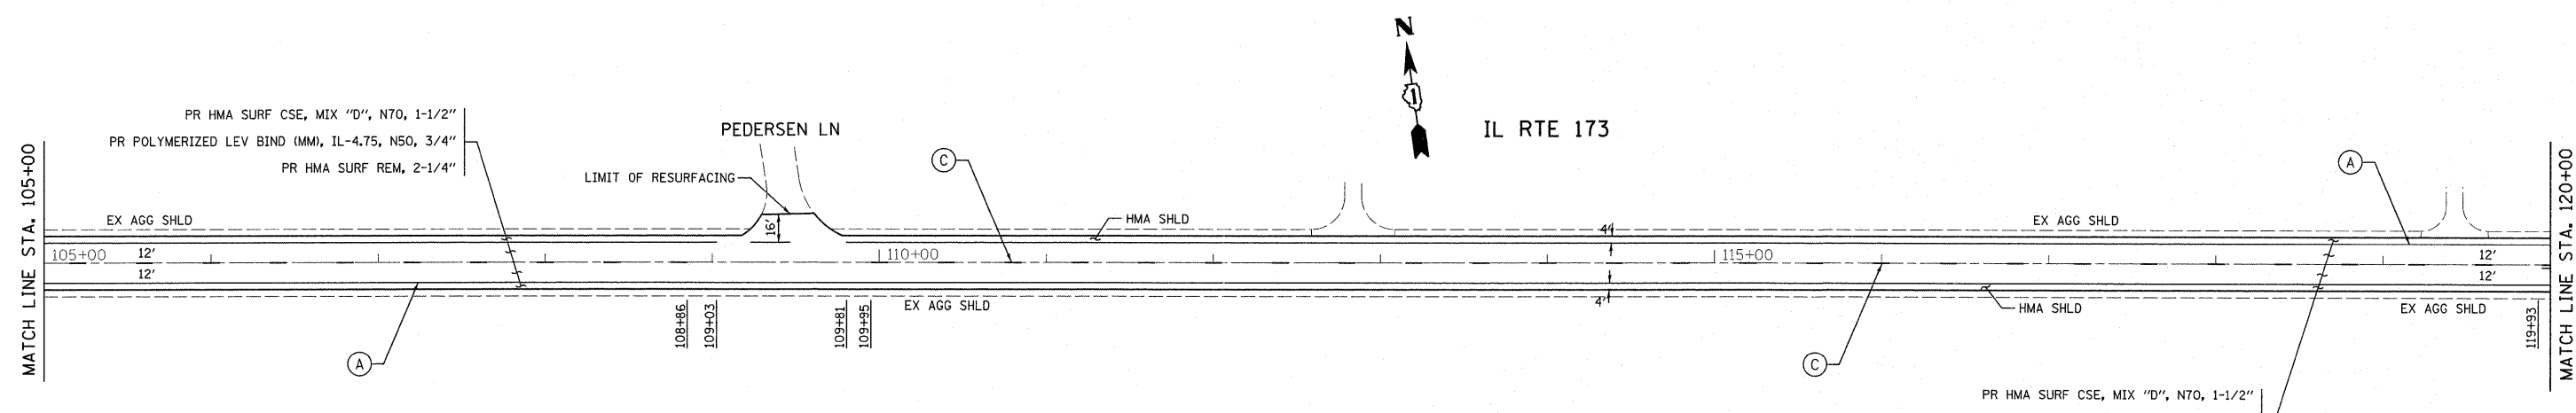

GENERAL NOTES:

1) ALL RAISED REFLECTIVE PAVEMENT MARKERS SHALL BE PLACED IN ACCORDANCE WITH DISTRICT ONE "TYPICAL APPLICATIONS RAISED REFLECTIVE PAVEMENT MARKERS (SNOW-PLOW RESISTANT) (TC-11)" STANDARD DETAIL.

2) ALL FINAL PAVEMENT MARKINGS SHALL BE THERMOPLASTIC (OF THE EXTRUDED TYPE) AND SHOULD BE PLACED IN ACCORDANCE WITH "DISTRICT ONE TYPICAL PAVEMENT MARKINGS (TC-13)" STANDARD DETAIL.

FILE NAME =	USER NAME = tariqfm	DESIGNED -	REVISED -	STATE OF ILLINOIS DEPARTMENT OF TRANSPORTATION	IL 173 (MCHENRY COUNTY LINE TO WINDSOR DALGAARD JR LN) ROADWAY AND PAVEMENT MARKING PLANS	F.A.P. RTE.	SECTION	COUNTY	TOTAL SHEETS	SHEET NO.	
ci:\pw_work\pvidat\tariqfm\d0273018\0163211-sht-plen.dgn	PLOT SCALE = 50.0000' / in.	DRAWN -	REVISED -			303	134-RS-3	LAKE	19	8	
PLOT DATE = 10/21/2011	DATE -	CHECKED -	REVISED -			CONTRACT NO. 60P94					
		DATE -	REVISED -			ILLINOIS FED. AID PROJECT					