

**NOTES:**

THE CONTRACTOR SHALL FURNISH ALL SIGNS.

THE COST OF SUPPLYING, ERECTING AND MAINTAINING OVERHEAD, CANTILEVER, AND GROUND MOUNT SIGNAGE ALONG INTERSTATE 55 SHALL BE INCLUDED IN THE CONTRACT COST OF TRAFFIC CONTROL AND PROTECTION (EXPRESSWAYS).

ALL DETOUR SIGNS, CARDINAL DIRECTION SIGNS, ADVANCE TURN ARROWS, AND WARNING SIGNS SHALL HAVE AN ORANGE BACKGROUND WITH BLACK LETTERS.

ALL SIGNS AND ASSEMBLIES SHALL BE CERTIFIED BY THE CONTRACTOR AS MEETING THE APPLICABLE REQUIREMENTS OF NCHRP REPORT 350, TEST LEVEL 3.

**INTERSTATE ROUTE SHIELD**  
CONVENTIONAL ROAD SIGN SIZE (24x24)  
EXPRESSWAY SIGN SIZE (36x36)



5 MI-4

**INTERSTATE ROUTE SHIELD**  
CONVENTIONAL ROAD SIGN SIZE (30x24)  
EXPRESSWAY SIGN SIZE (45x36)



6 MI-5

**DETOUR SIGN**  
CONVENTIONAL ROAD SIGN SIZE (24x12)  
EXPRESSWAY SIGN SIZE (30x15)





END DETOUR SIGN

CONVENTIONAL ROAD SIGN SIZE (24x18)  
EXPRESSWAY SIGN SIZE (24x18)



**CARDINAL DIRECTION SIGNS**

CONVENTIONAL ROAD SIGN SIZE (21x15)  
EXPRESSWAY SIGN SIZE (30x21)

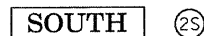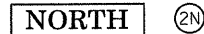

**ADVANCE TURN ARROW SIGNS**

CONVENTIONAL ROAD SIGN SIZE (21x15)  
EXPRESSWAY SIGN SIZE (30x21)



**WARNING SIGNS**  
CONVENTIONAL ROAD SIGN SIZE (36x36)  
EXPRESSWAY SIGN SIZE (48x48)



**RAMP CLOSED**

CLOSE RAMP.  
INSTALL SIGNING AND BARRICADES PER DISTRICT DETAIL TC-08 "FREEWAY ENTRANCE AND EXIT RAMP CLOSURE"


INSTALL "RAMP CLOSED PANEL" ON DIAGONAL. SEE DISTRICT DETAIL TC-08 FOR PANEL DETAILS.

**RAMP CLOSED**

CLOSE RAMP.  
INSTALL SIGNING AND BARRICADES PER DISTRICT DETAIL TC-08 "FREEWAY ENTRANCE AND EXIT RAMP CLOSURE"

INSTALL "RAMP CLOSED PANEL" ON DIAGONAL. SEE DISTRICT DETAIL TC-08 FOR PANEL DETAILS.

**RAMP CLOSED**

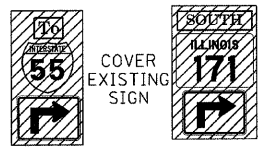

FILE NAME =

USER NAME = rgal1  
DESIGNED - EM  
DRAWN - DR  
CHECKED - JMH  
DATE - AUGUST, 2011


REVISIONS  
REVISED -  
REVISED -  
REVISED -  
REVISED -

**STATE OF ILLINOIS  
DEPARTMENT OF TRANSPORTATION**

**IL ROUTE 171  
MAINTENANCE OF TRAFFIC - SUBSTAGE IA  
TEMPORARY DETOUR PLAN**

SCALE: SHEET NO. OF SHEETS STA. TO STA.

F.A.P. RTE. 373	SECTION 2011-077-BR	COUNTY COOK	TOTAL SHEETS 32	SHEET NO. 13
CONTRACT NO. 60R03				
ILLINOIS FED. AID PROJECT				

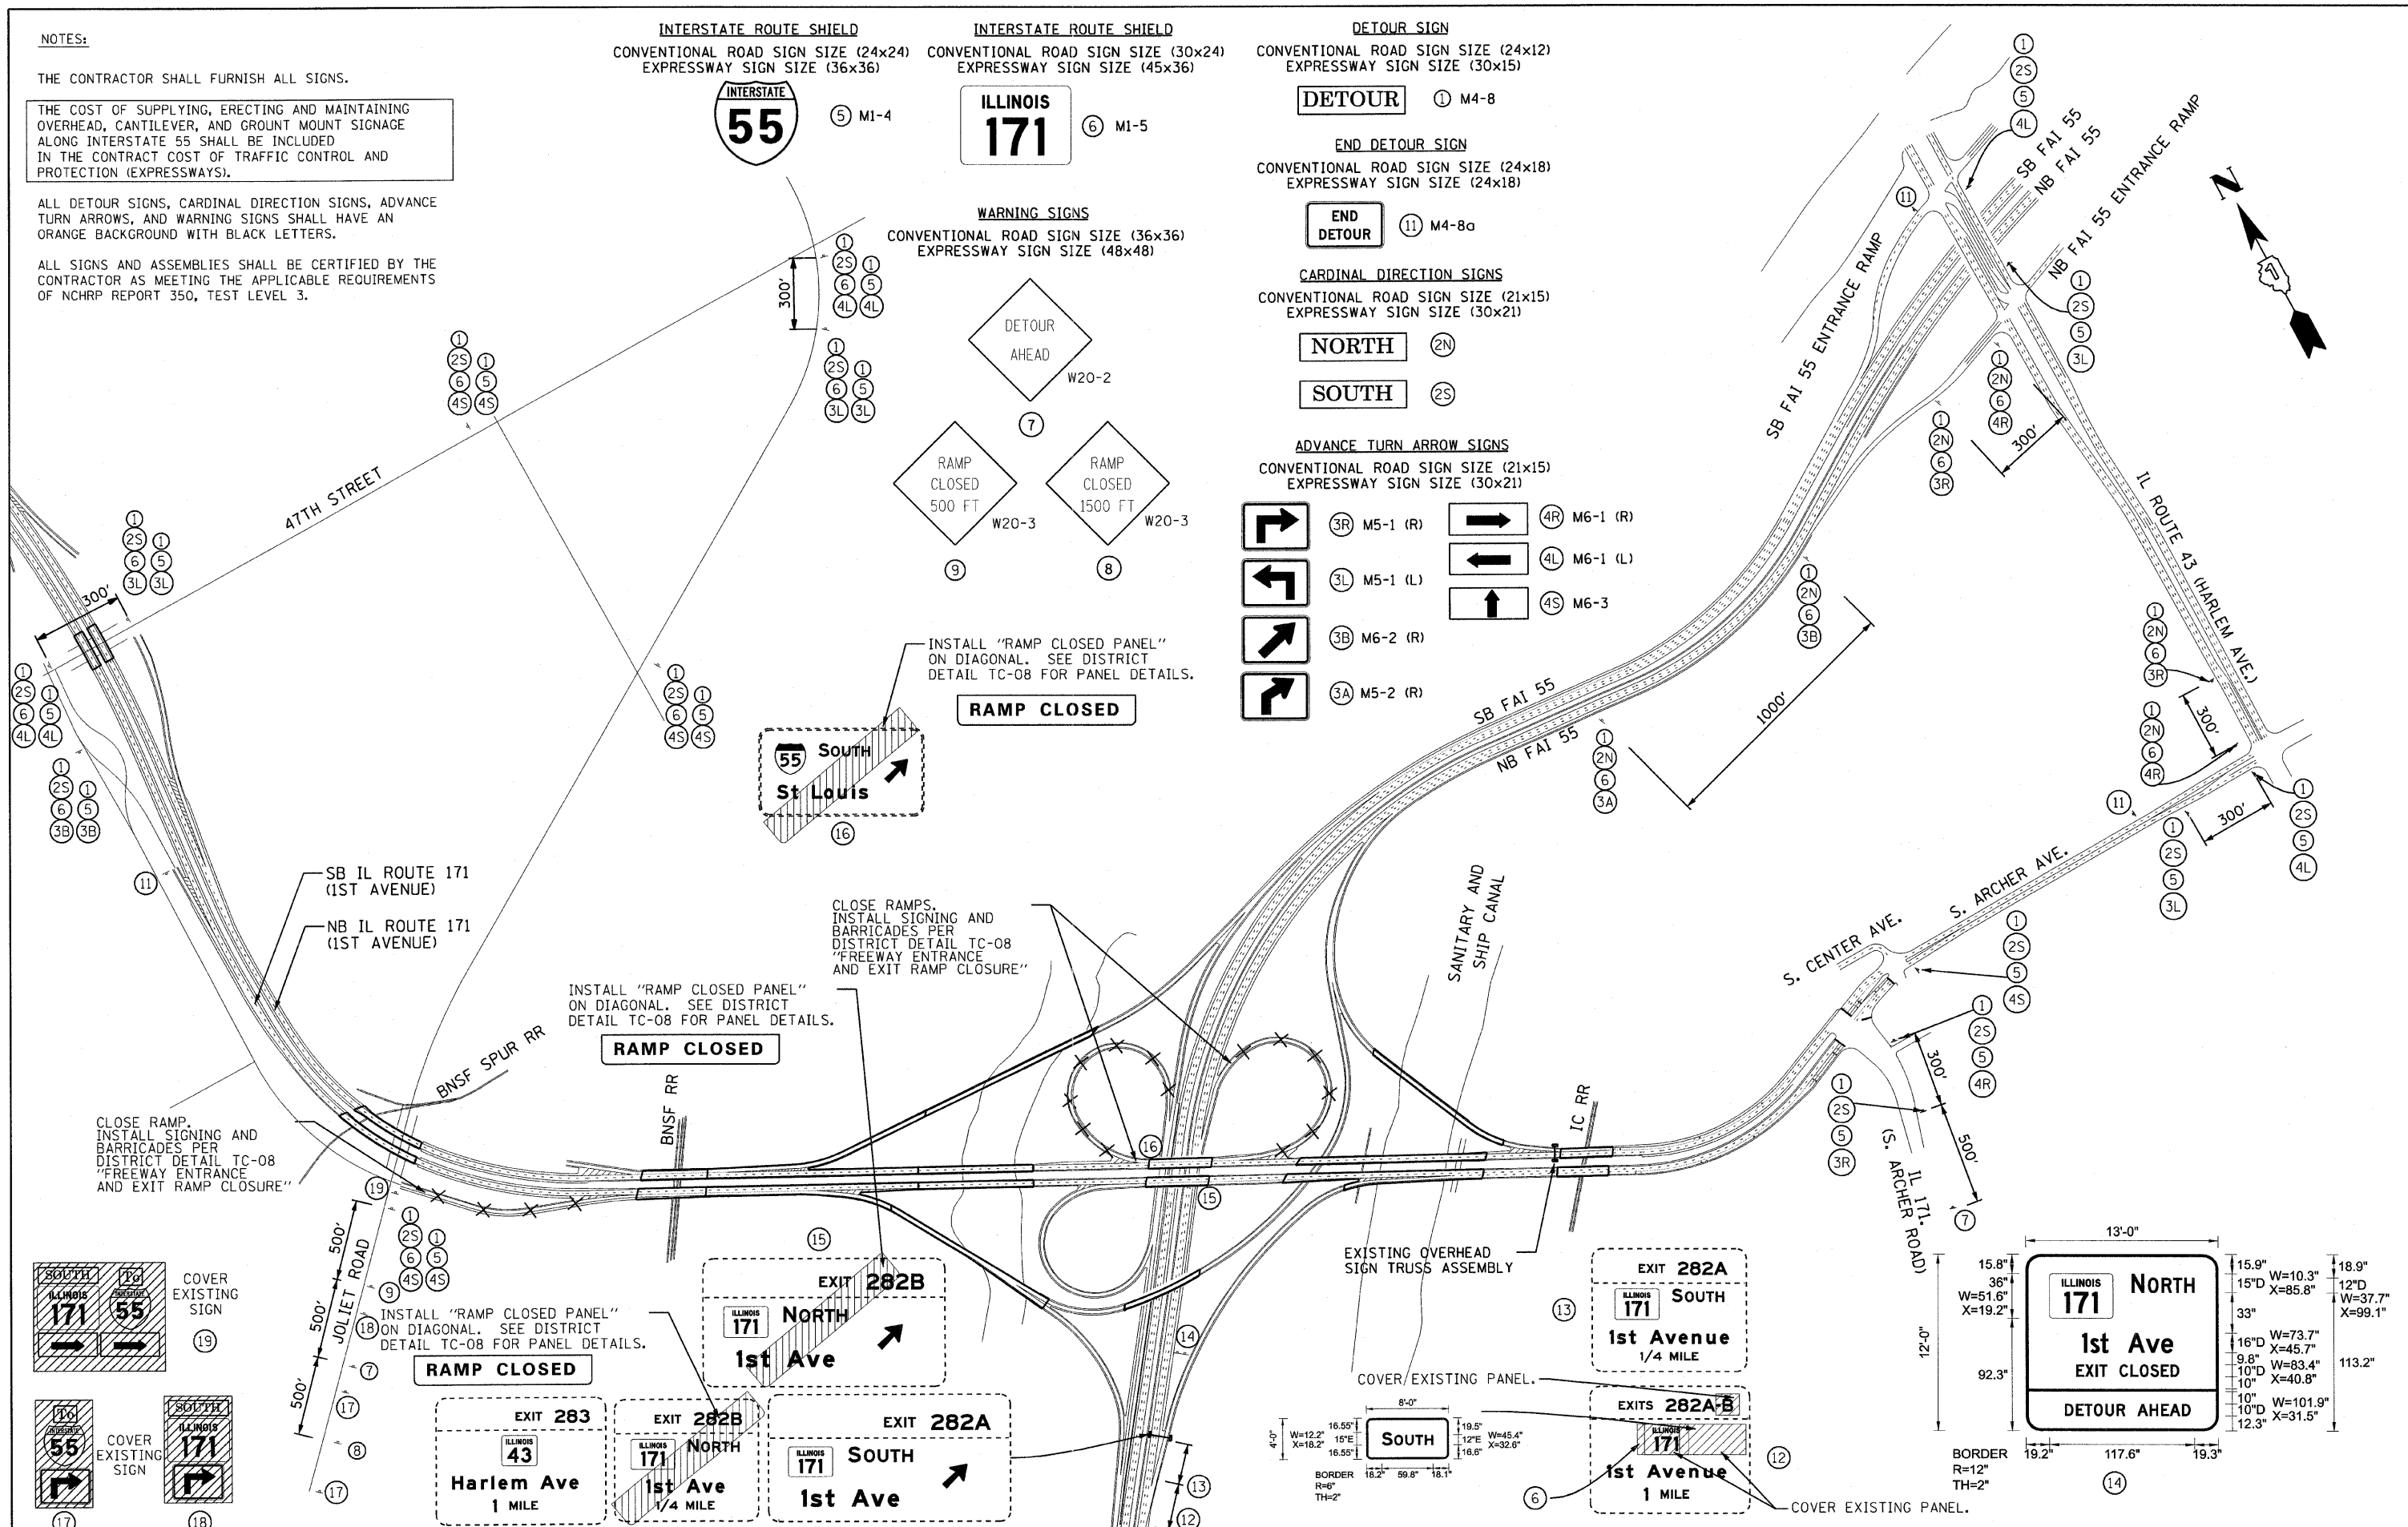

8 FILED