

ROUTE	SECTION	COUNTY	TOTAL SHEETS	SHEET NUMBER
VARIOUS	2011-049-I	VARIOUS		8



CONTRACT NO 60R57

LOCATION 6: SN 016-2514
IL 58 (GOLF RD)
OVER POPLAR CREEK
HANOVER TOWNSHIP

LOCATION 5: SN 016-2087
IL 58 (GOLF RD)
OVER POPLAR CREEK
VILLAGE OF HOFFMAN ESTATES

LOCATION 8: SN 016-2530
W FRONTAGE RD (CN RR)
OVER PALATINE RD
VILLAGE OF WHEELING

LOCATION 7: SN 016-2529
E FRONTAGE RD (CN RR)
OVER PALATINE RD
VILLAGE OF WHEELING

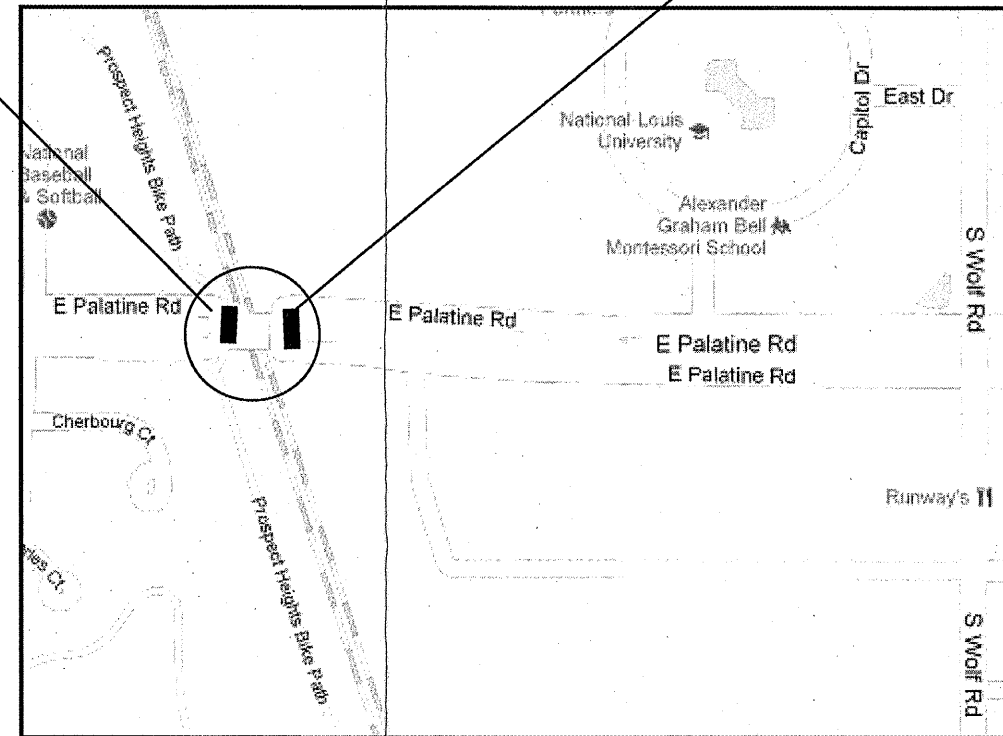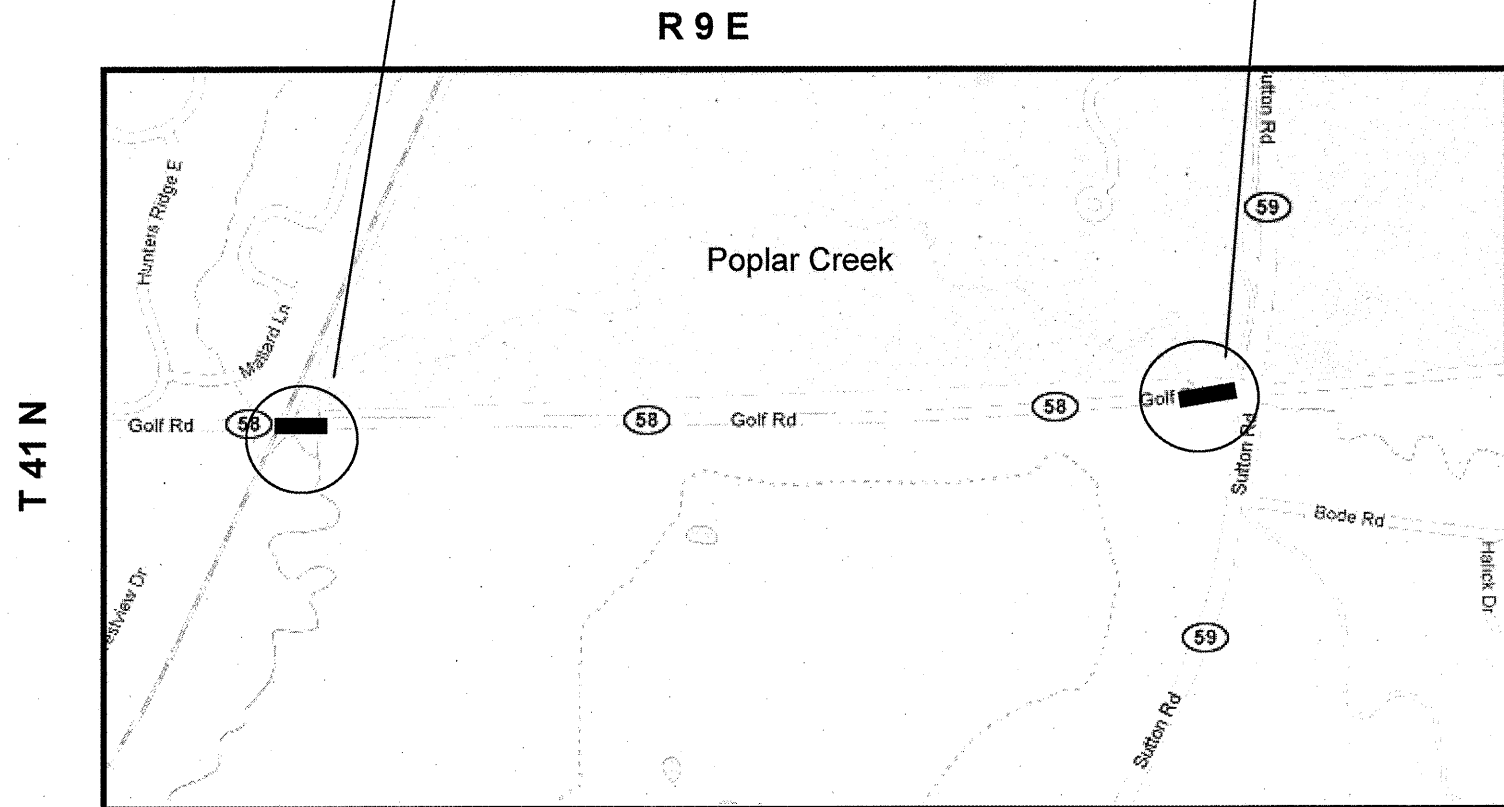

HANOVER TOWNSHIP
COOK COUNTY

WHEELING TOWNSHIP
COOK COUNTY

TRAFFIC DATA

IL 58 (GOLF RD)

2009 ADT = 13200
POSTED SPEED LIMIT = 45 MPH

FRONTAGE RD

2010 ADT = 35200
POSTED SPEED LIMIT = 30 MPH

ILLINOIS DEPARTMENT OF
TRANSPORTATION

LOCATION MAP
LOCATION 5: 6, 7 & 8