



ROUTE	SECTION	COUNTY	TOTAL SHEETS	SHEET NUMBER
VARIOUS	2011-215-1	VARIOUS	22	13

CONTRACT NO. 60R57

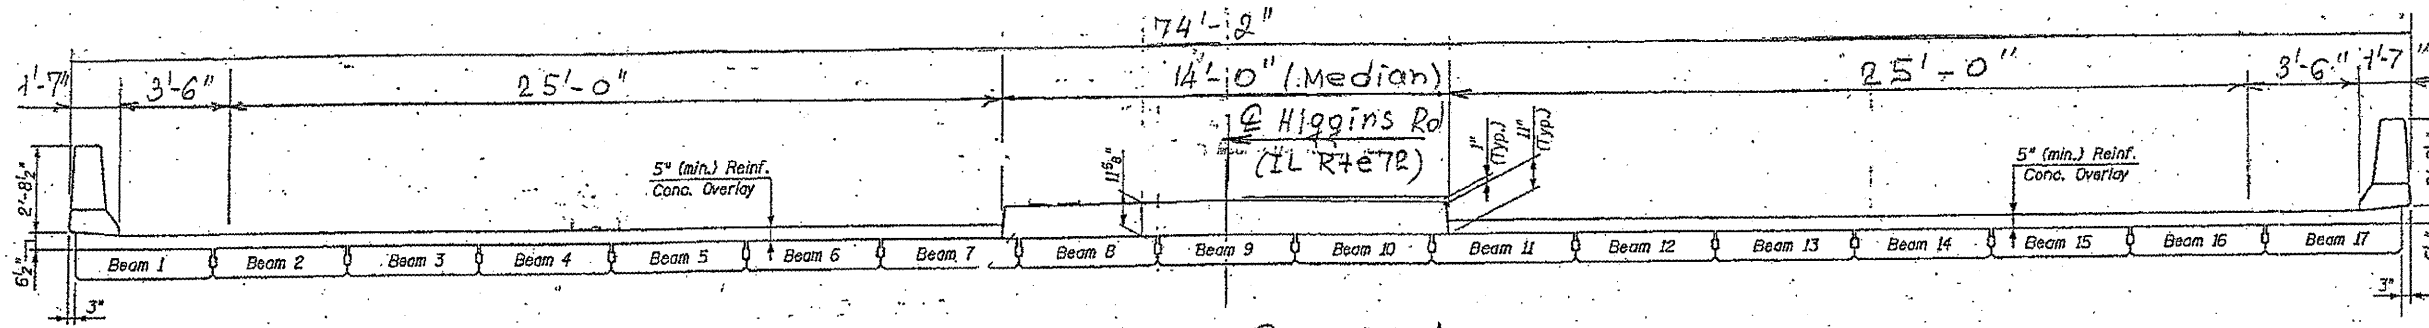

GROSS SECTION
(Looking West)

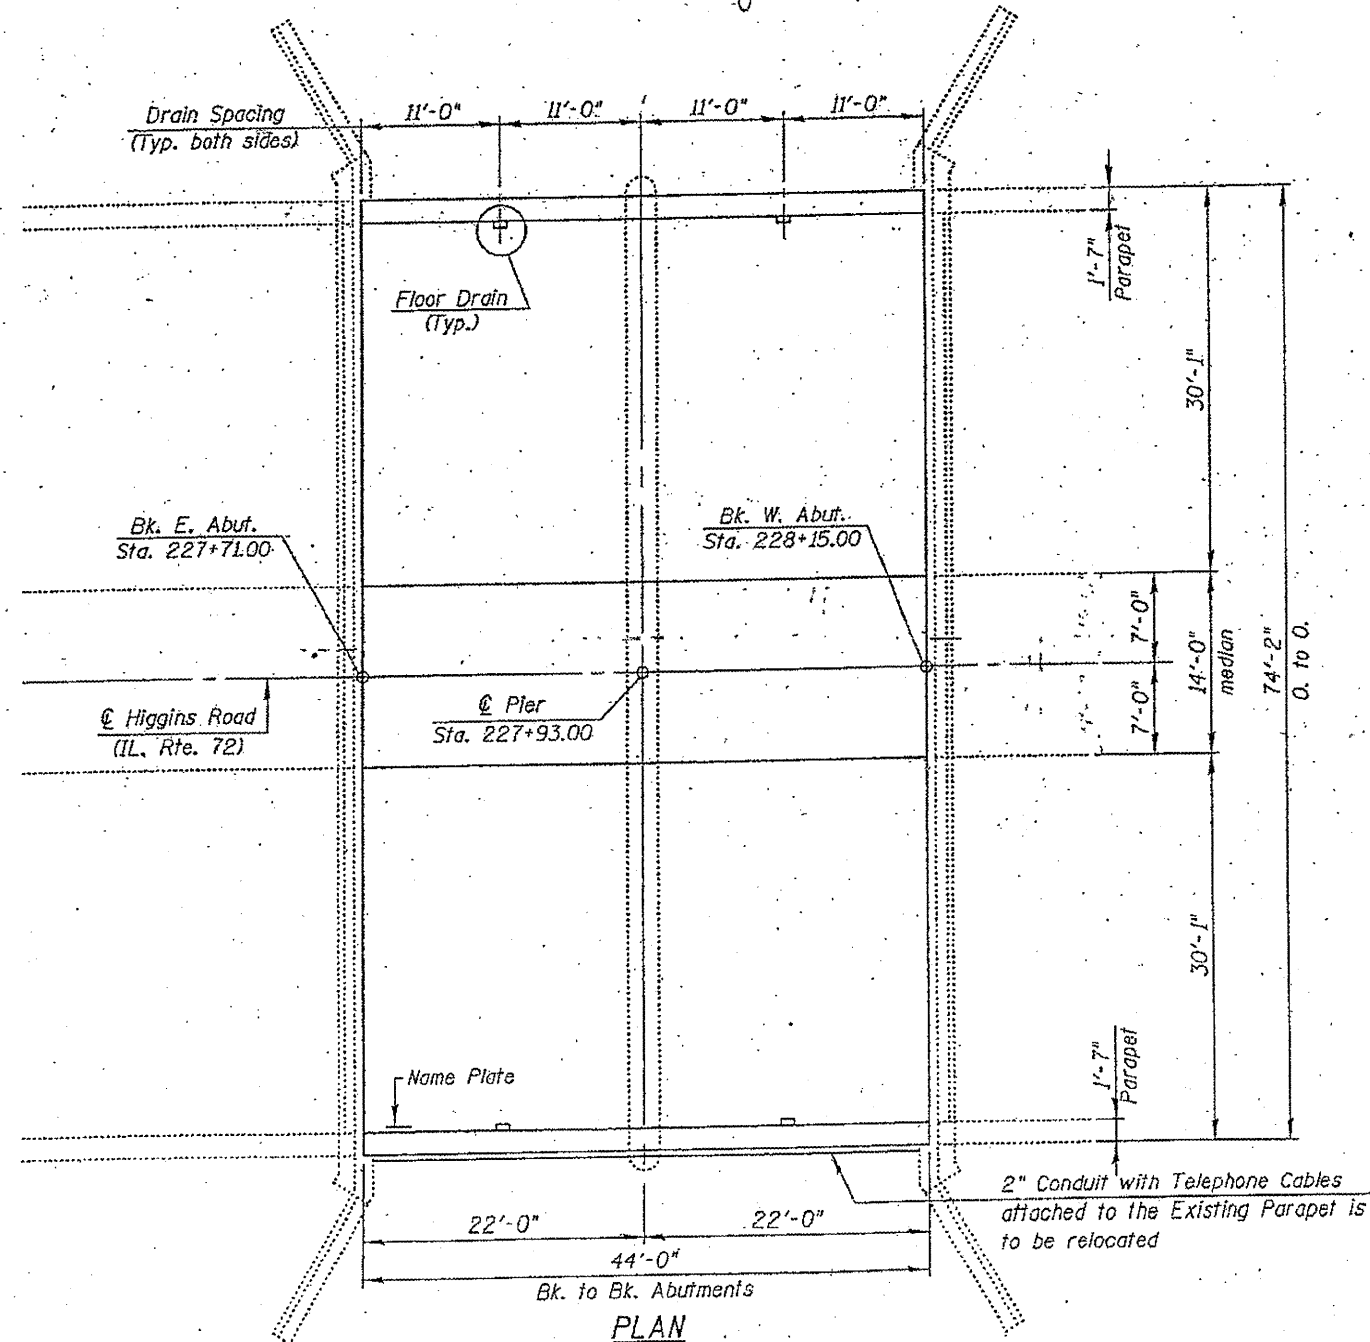

FOR INFORMATION ONLY

ILLINOIS DEPARTMENT OF
TRANSPORTATION

EXISTING PLANS
LOCATION 4 (SN 016-0504)