



ROUTE	SECTION	COUNTY	TOTAL SHEETS	SHEET NUMBER
VARIOUS	2011-215-I	VARIOUS	22	17

CONTRACT NO. 60R57

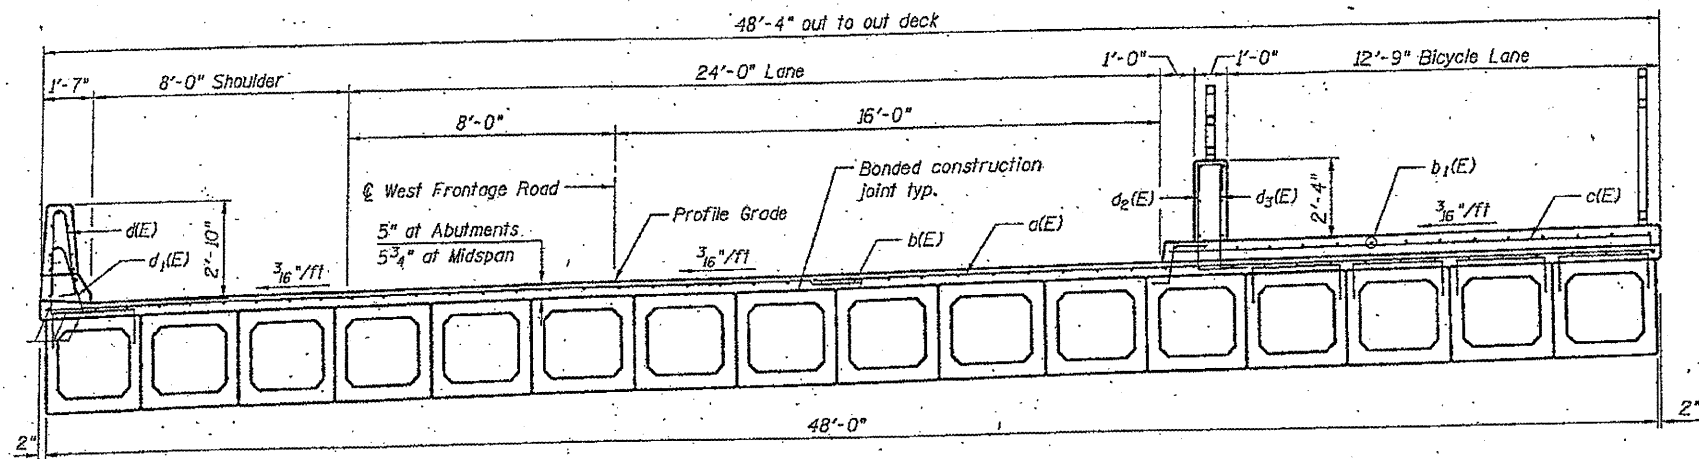

DECK CROSS SECTION
(Looking Upstream)

FOR INFORMATION ONLY

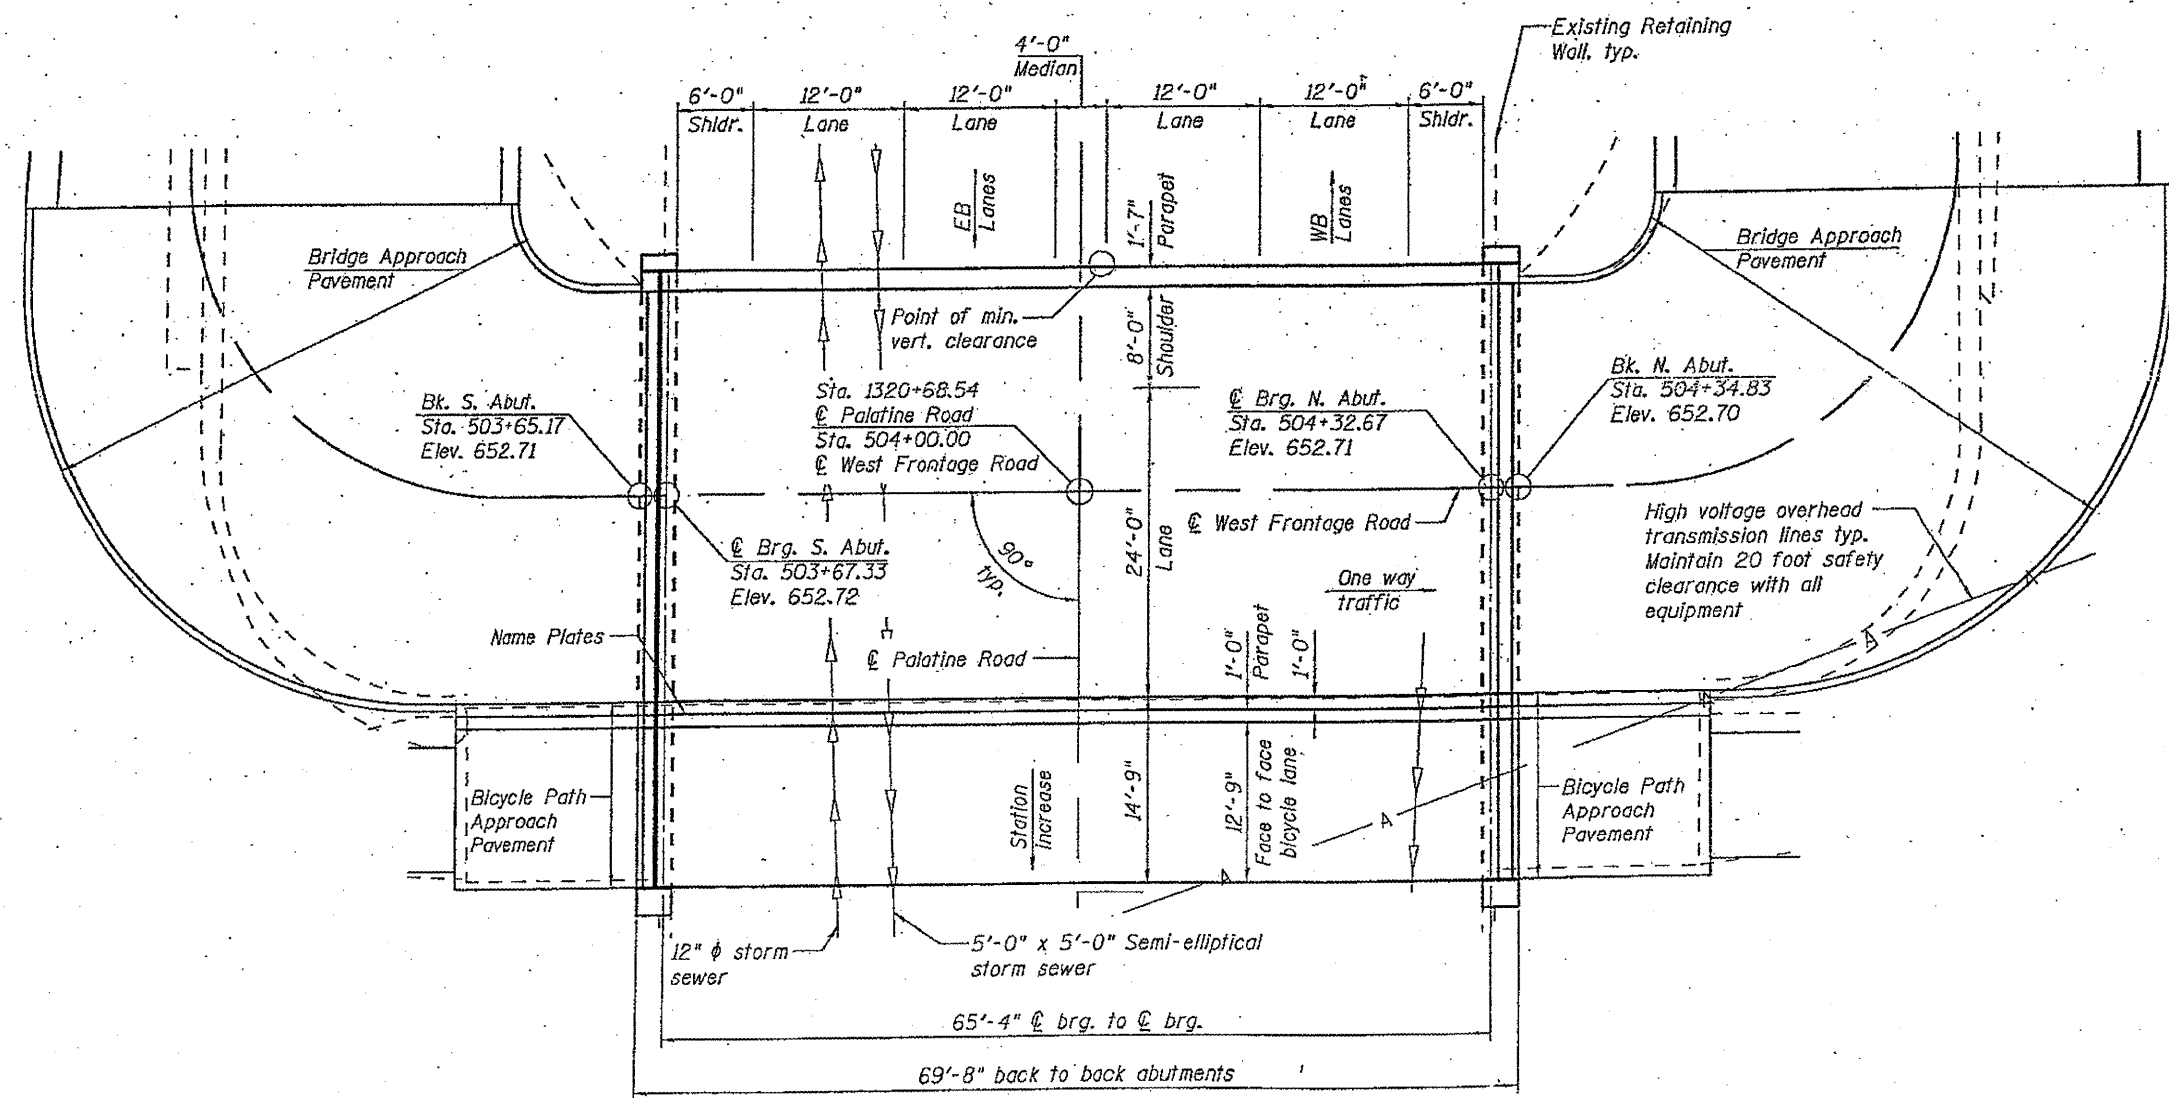

PLAN

**ILLINOIS DEPARTMENT OF
TRANSPORTATION**

**EXISTING PLANS
LOCATION 8 (SN 016-2530)**