



ROUTE	SECTION	COUNTY	TOTAL SHEETS	SHEET NUMBER
VARIOUS	2011-215-I	VARIOUS	22	19

CONTRACT NO. 60R57

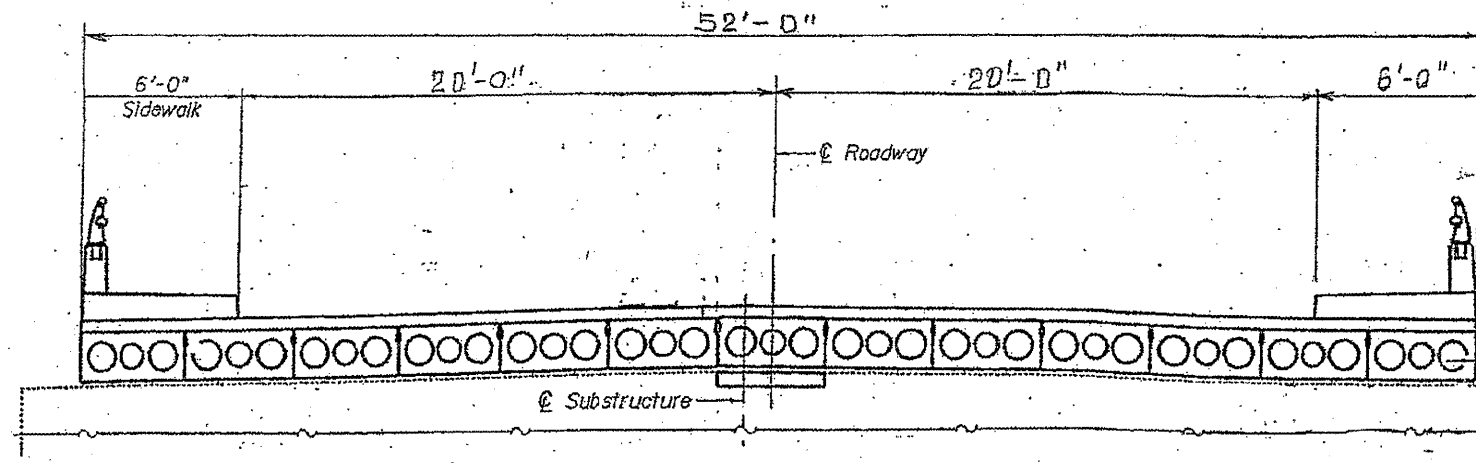

CROSS SECTION  
89'-3"

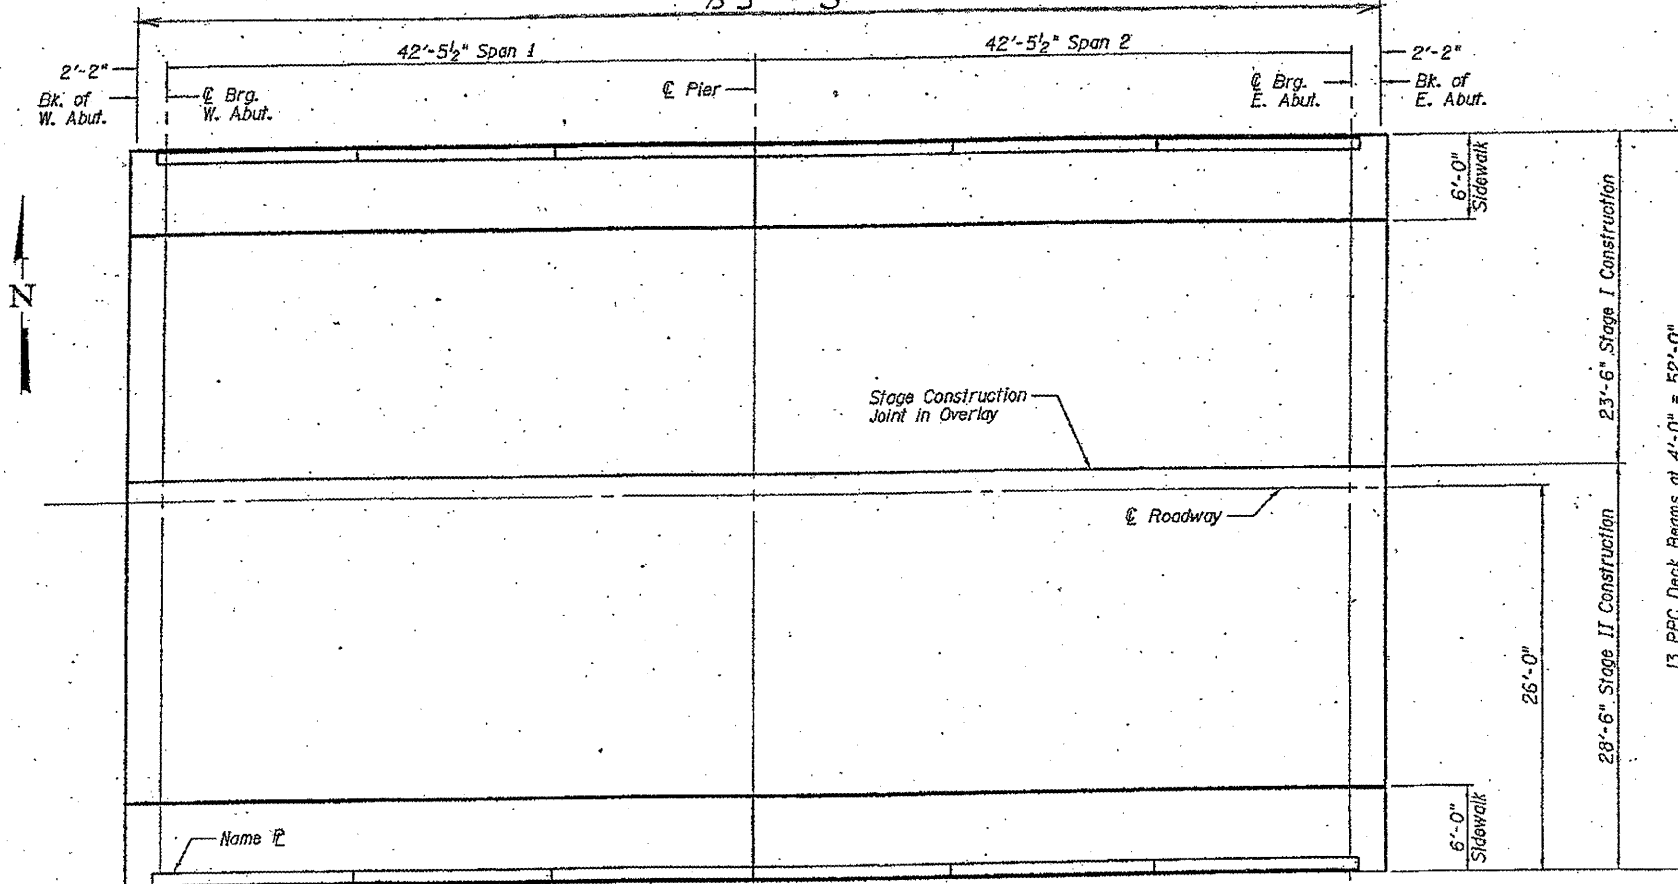

PLAN

**FOR INFORMATION ONLY**

ILLINOIS DEPARTMENT OF  
TRANSPORTATION

EXISTING PLANS  
LOCATION 10 (SN 049-0011)