



| ROUTE   | SECTION    | COUNTY  | TOTAL SHEETS | SHEET NUMBER |
|---------|------------|---------|--------------|--------------|
| VARIOUS | 2011-215-I | VARIOUS | 22           | 20           |

CONTRACT NO. 60R57

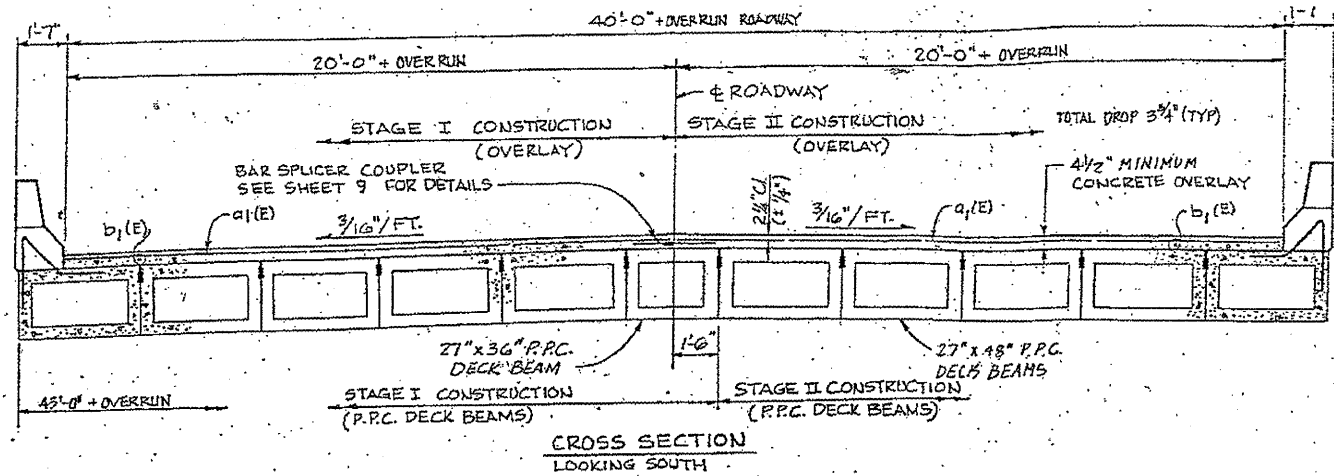

**FOR INFORMATION ONLY**

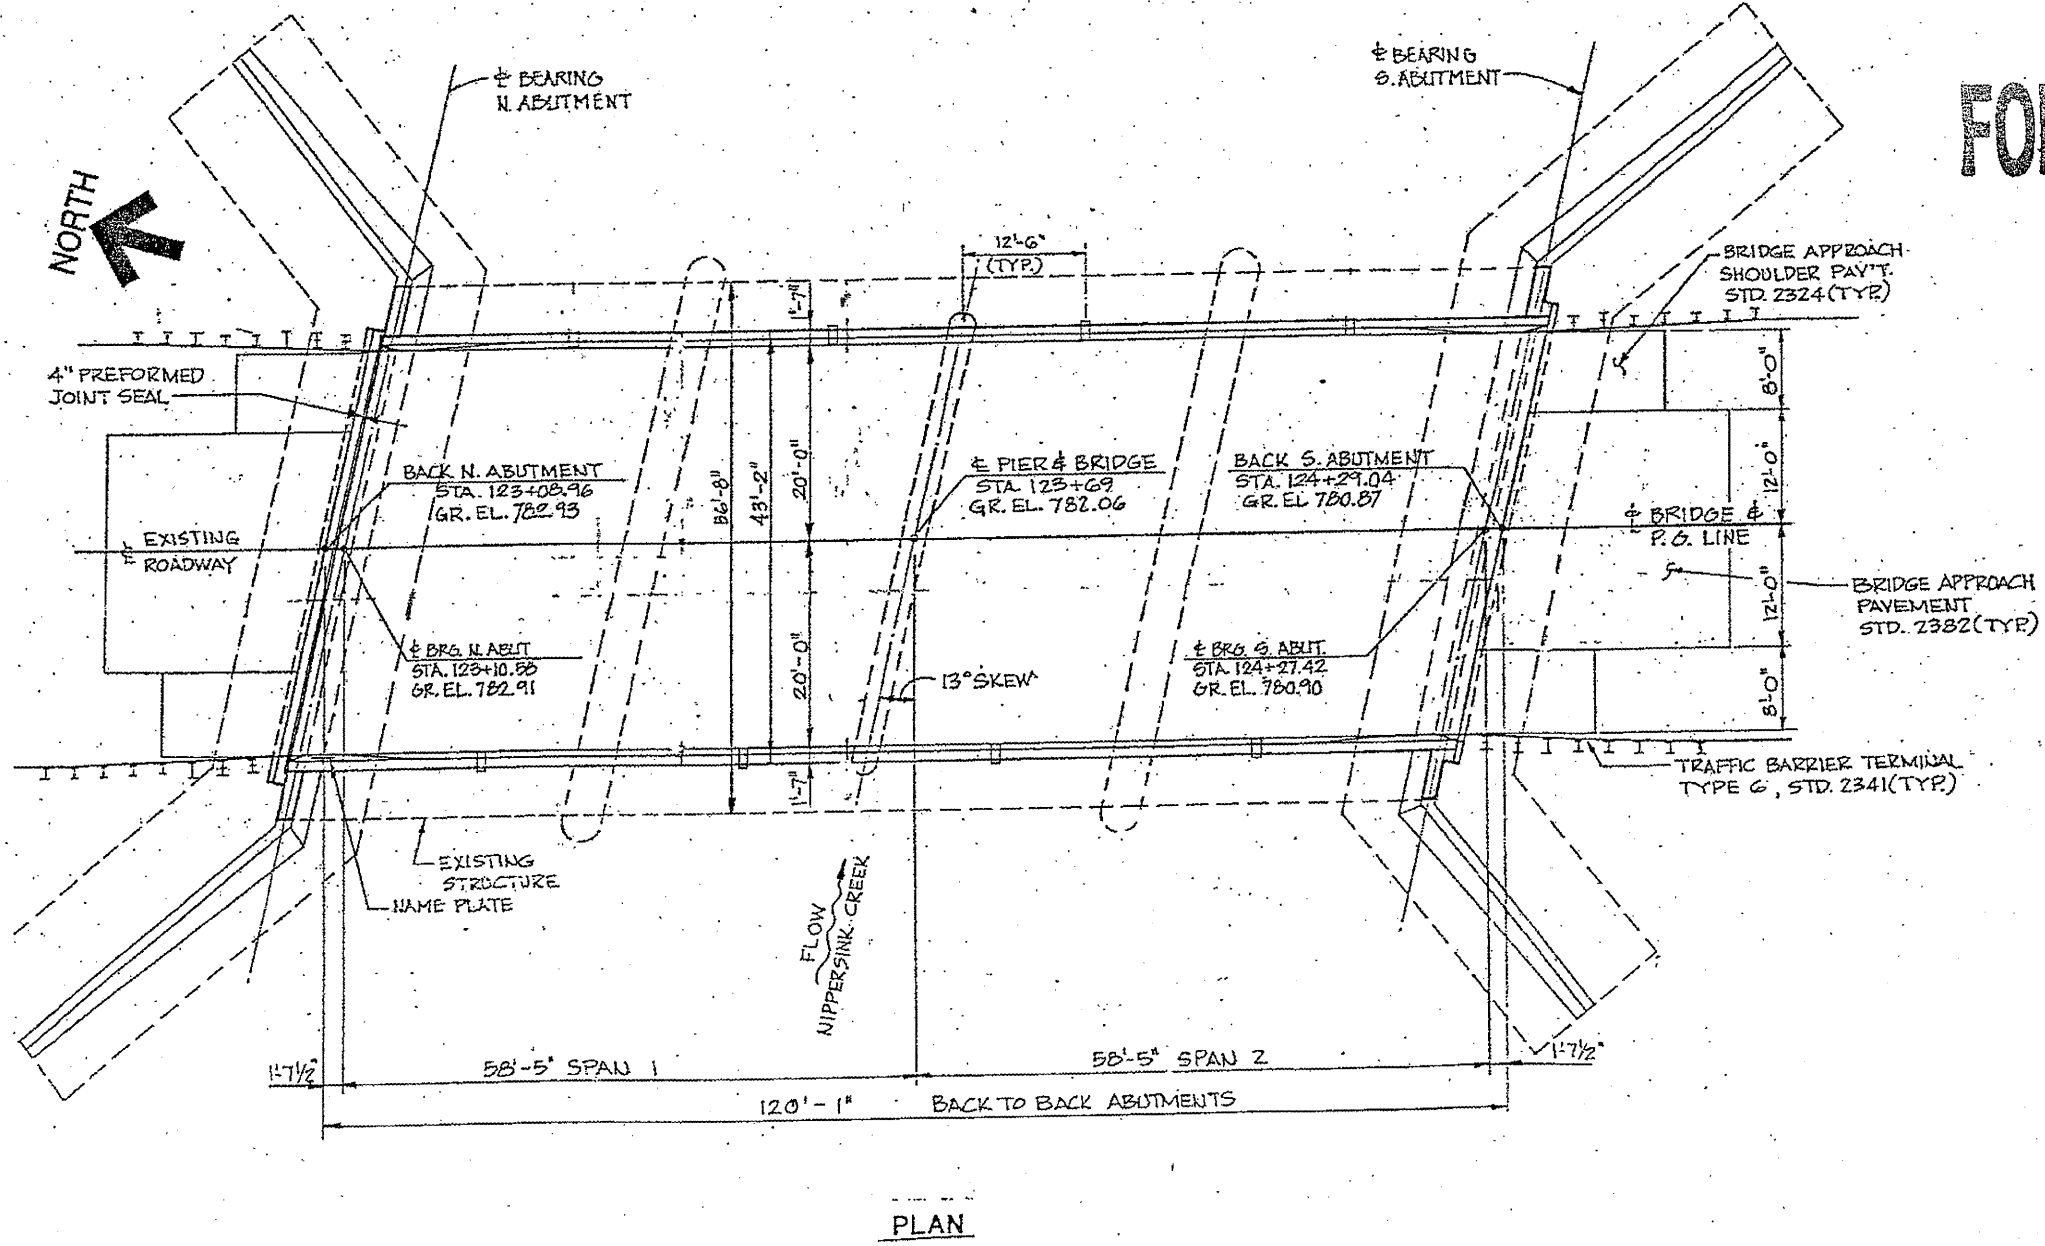

ILLINOIS DEPARTMENT OF  
TRANSPORTATION

EXISTING PLANS  
LOCATION 11 (SN 056-0019)