



F.A.P. RTE.	SECTION	COUNTY	TOTAL SHEETS	SHEET NO.
307	130 R-2	DUPAGE, KANE	647	23
STA.		TO STA.		
FED. ROAD DIST. NO.		ILLINOIS FED. AID PROJECT		


62410

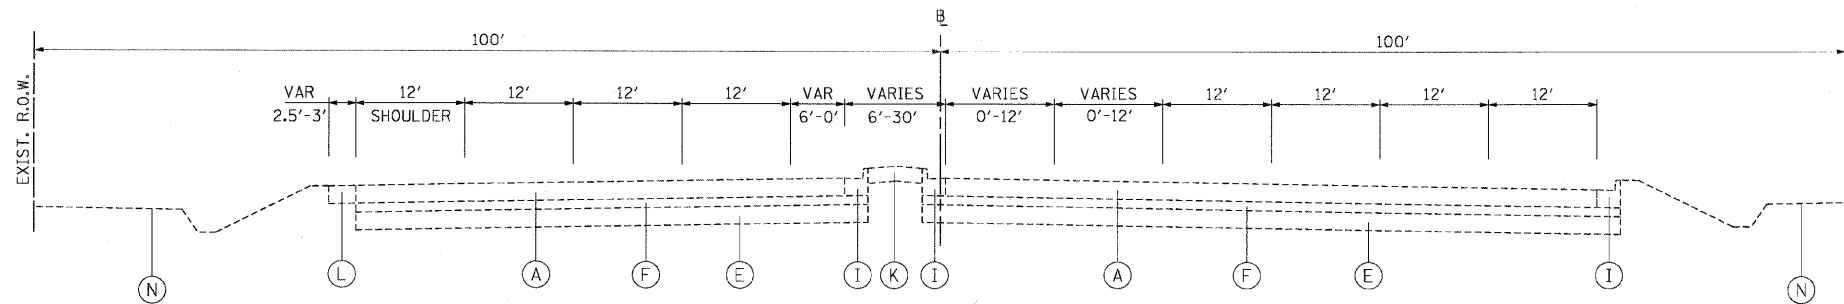


EXISTING TYPICAL SECTION
NORTH AVENUE
 STA. 3420+50.96 TO STA. 3424+87.28

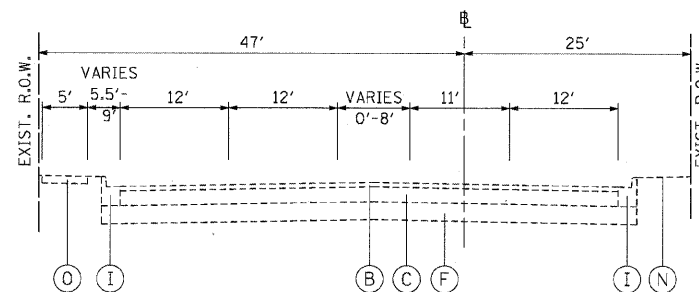


EXISTING TYPICAL SECTION
KAUTZ ROAD
 STA. 9842+50 TO STA. 9850+39.29

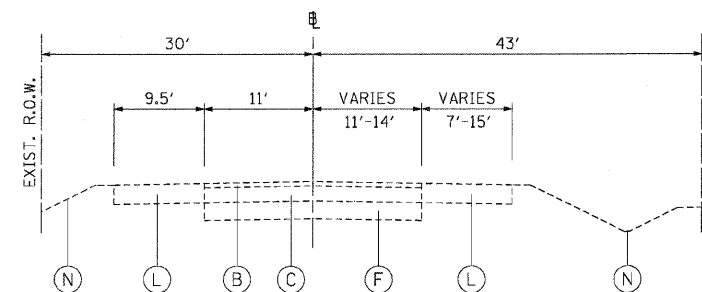


EXISTING TYPICAL SECTION
POWIS ROAD
 STA. 6579+61.51 TO STA. 6582+38.84

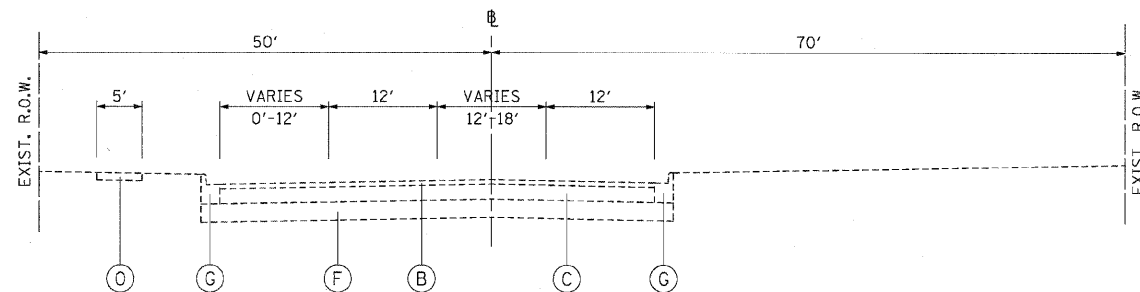

EXISTING TYPICAL SECTION
SMITH ROAD
 STA. 9850+39.29 TO STA. 9856+42.88

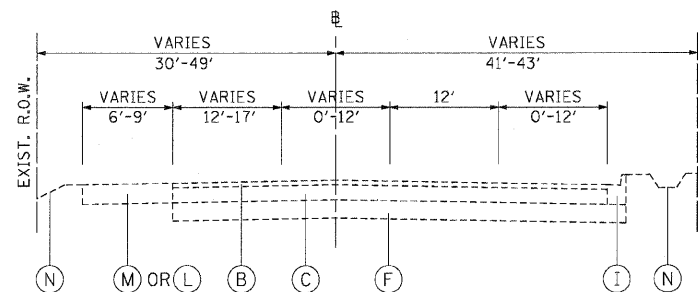

EXISTING TYPICAL SECTION
POWIS ROAD
 STA. 6582+38.84 TO STA. 6591+98.23

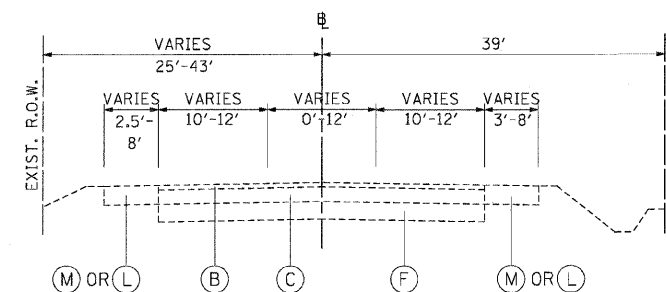

EXISTING TYPICAL SECTION
POWIS ROAD
 STA. 6591+98.23 TO STA. 6602+50.46

EXISTING LEGEND:

- (A) PORTLAND CEMENT CONCRETE PAVEMENT, 13" AND VARIES
- (B) BITUMINOUS SURFACE AND BINDER COURSES, 3" AND VARIES
- (C) BITUMINOUS BASE COURSE, VARIES 9" TO 20"
- (D) PORTLAND CEMENT CONCRETE BASE COURSE, 10" AND VARIES
- (E) AGGREGATE SUB-BASE, 17" AND VARIES
- (F) SUB-BASE GRANULAR MATERIAL, VARIES 4" TO 18"
- (G) COMBINATION CONCRETE CURB AND GUTTER, TYPE B-6.12
- (H) COMBINATION CONCRETE CURB AND GUTTER, TYPE B-6.18
- (I) COMBINATION CONCRETE CURB AND GUTTER, TYPE B-6.24
- (J) GRASS MEDIAN
- (K) CONCRETE MEDIAN
- (L) AGGREGATE SHOULDERS/PATH
- (M) BITUMINOUS SHOULDERS
- (N) GRASS
- (O) PORTLAND CEMENT CONCRETE SIDEWALK

EXTYP-04

REVISIONS	
NAME	DATE

ILLINOIS DEPARTMENT OF TRANSPORTATION
 F.A.P. ROUTE 307 (ILLINOIS ROUTE 64)

EXISTING TYPICAL SECTIONS

SCALE: VERT: NONE
 HORIZ: NONE
 DATE: MAY 13, 2011

DRAWN BY: JWM
 CHECKED BY: RMG

