



| | | | | |
|---------------------|---------|---------------------------|--------------|-----------|
| F.A.P. RTE. | SECTION | COUNTY | TOTAL SHEETS | SHEET NO. |
| 307 | 130 R-2 | DUPAGE, KANE | 647 | 51 |
| STA. | | TO STA. | | |
| FED. ROAD DIST. NO. | | ILLINOIS FED. AID PROJECT | | |

62410

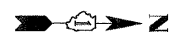

AT-02

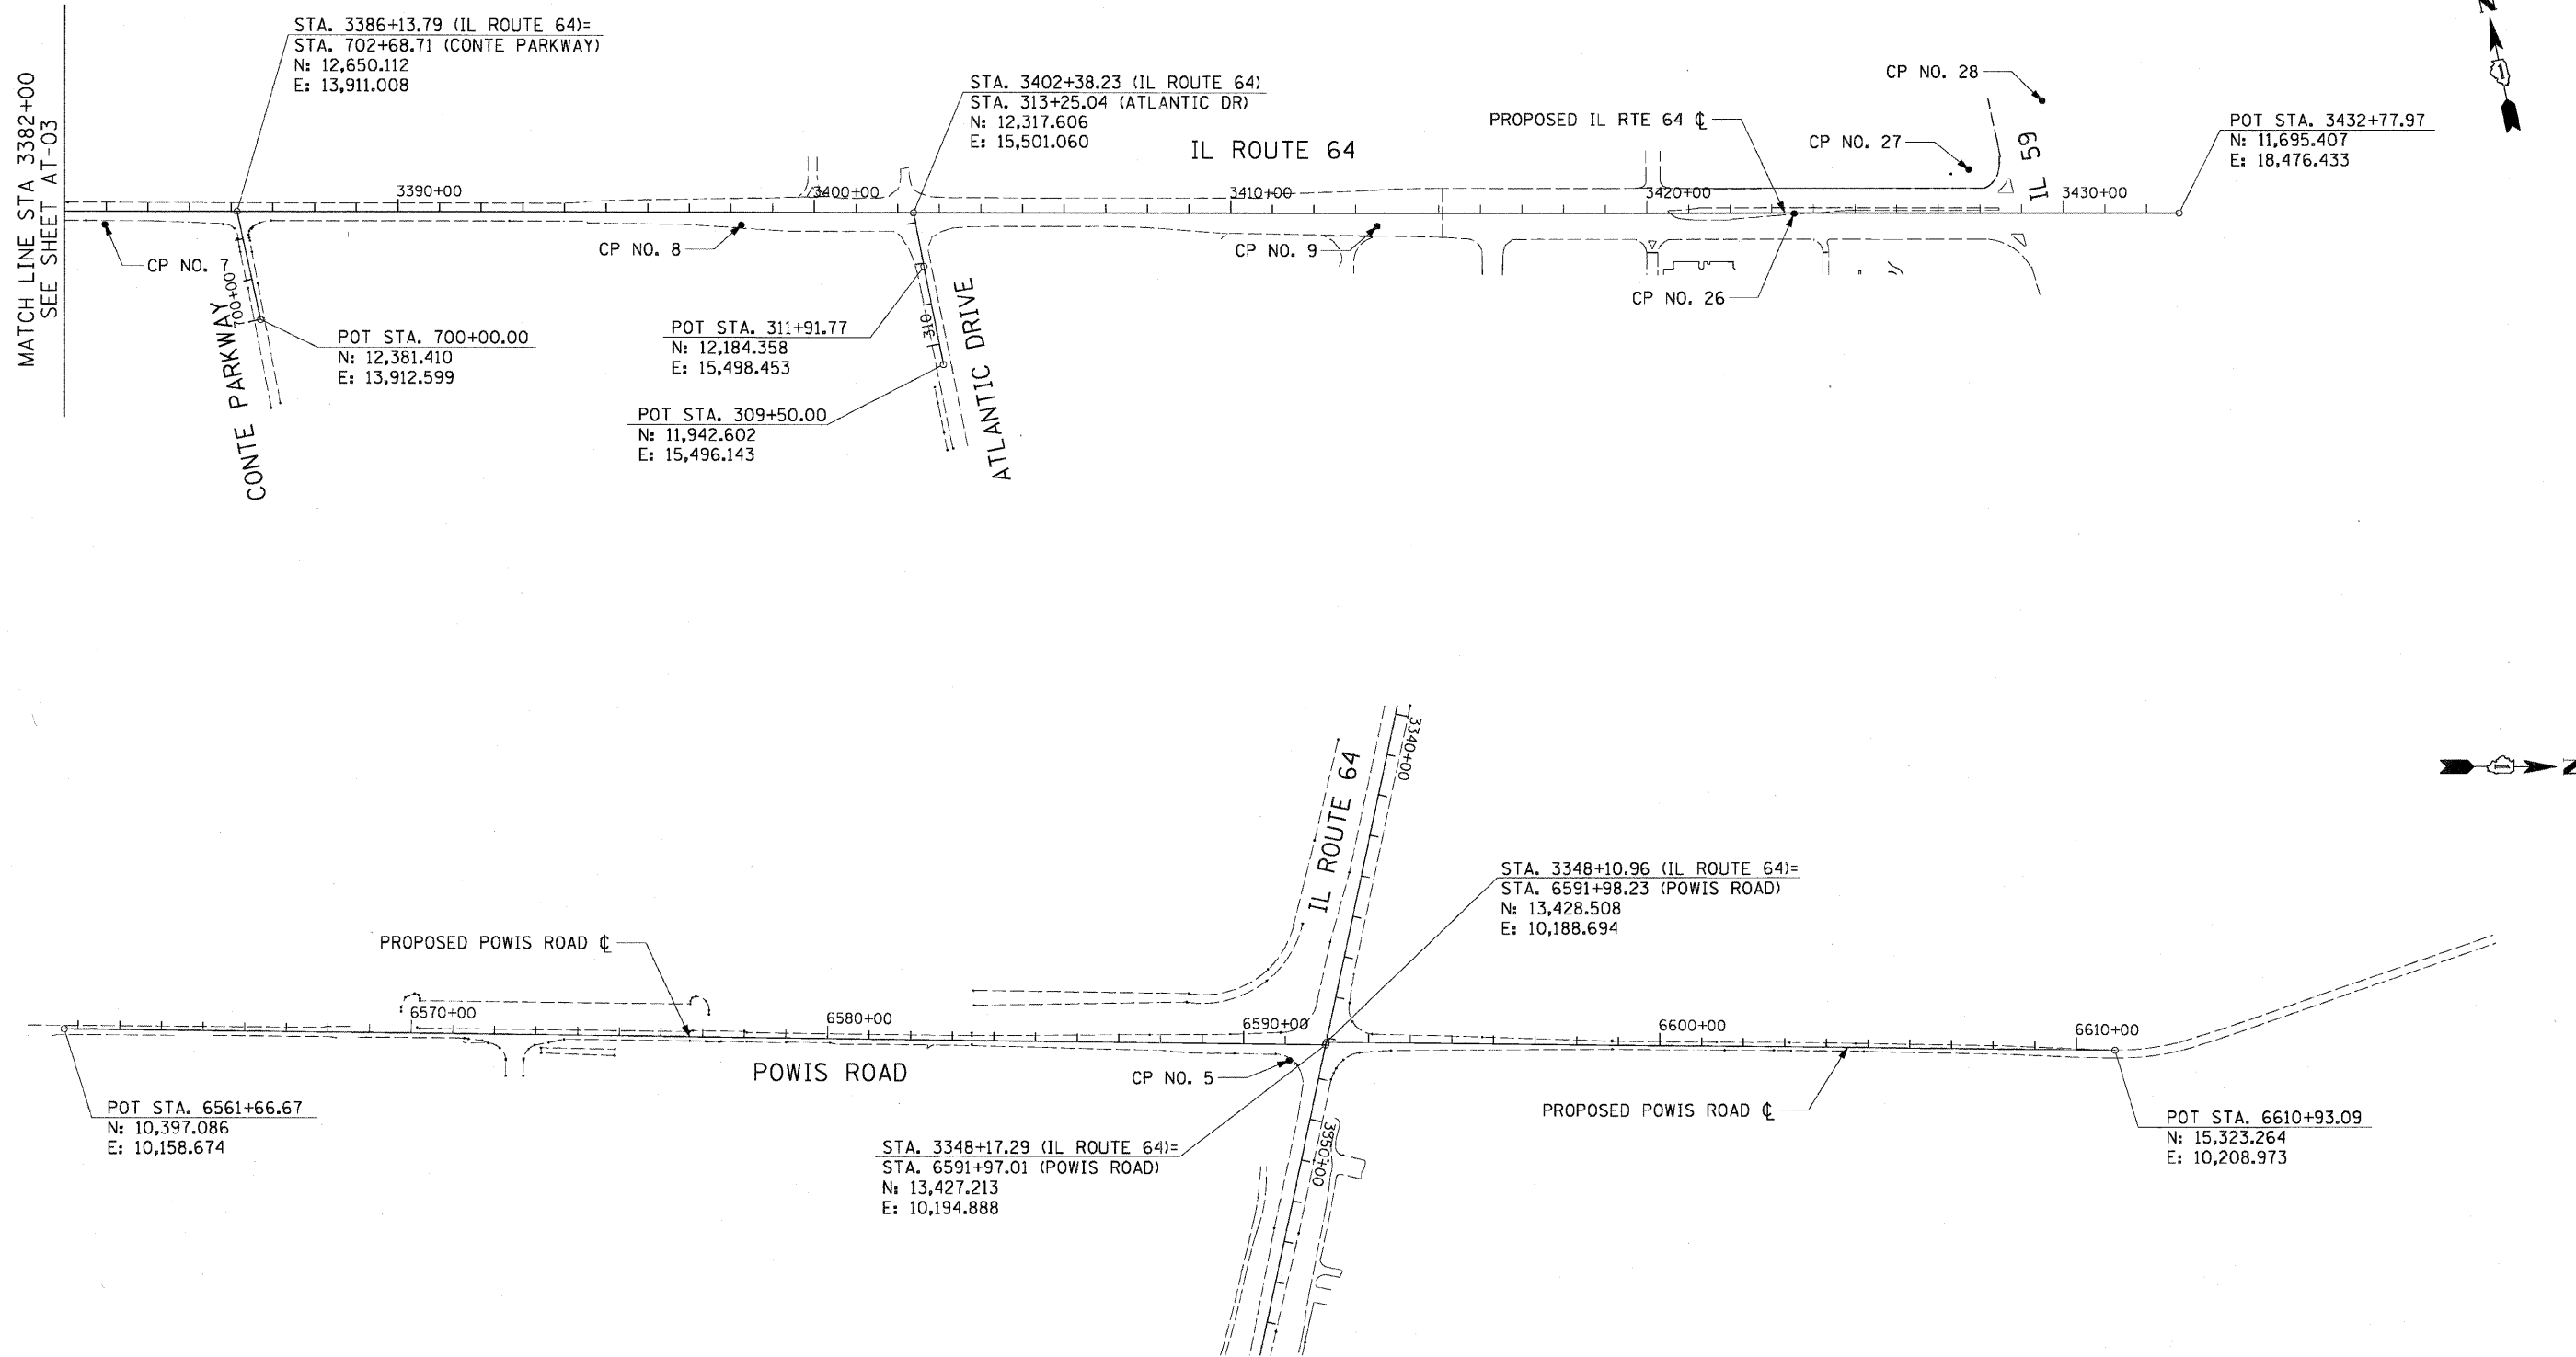

200' 0 200' 400'
 SCALE IN FEET

| REVISIONS | |
|-----------|------|
| NAME | DATE |
| | |
| | |
| | |
| | |
| | |
| | |
| | |
| | |
| | |
| | |

ILLINOIS DEPARTMENT OF TRANSPORTATION
 F.A.P. ROUTE 307 (ILLINOIS ROUTE 64)

ALIGNMENT, TIES AND
 CONTROL POINTS

SCALE: VERT:
 HORIZ: 1"=200'
 DATE: MAY 13, 2011

DRAWN BY: JWM
 CHECKED BY: RMG