


SPECIFIC NOTES:  
 1) NEW PEDESTRIAN CROSSWALKS TO BE INSTALLED AT STA 37+18 AND STA 46+56

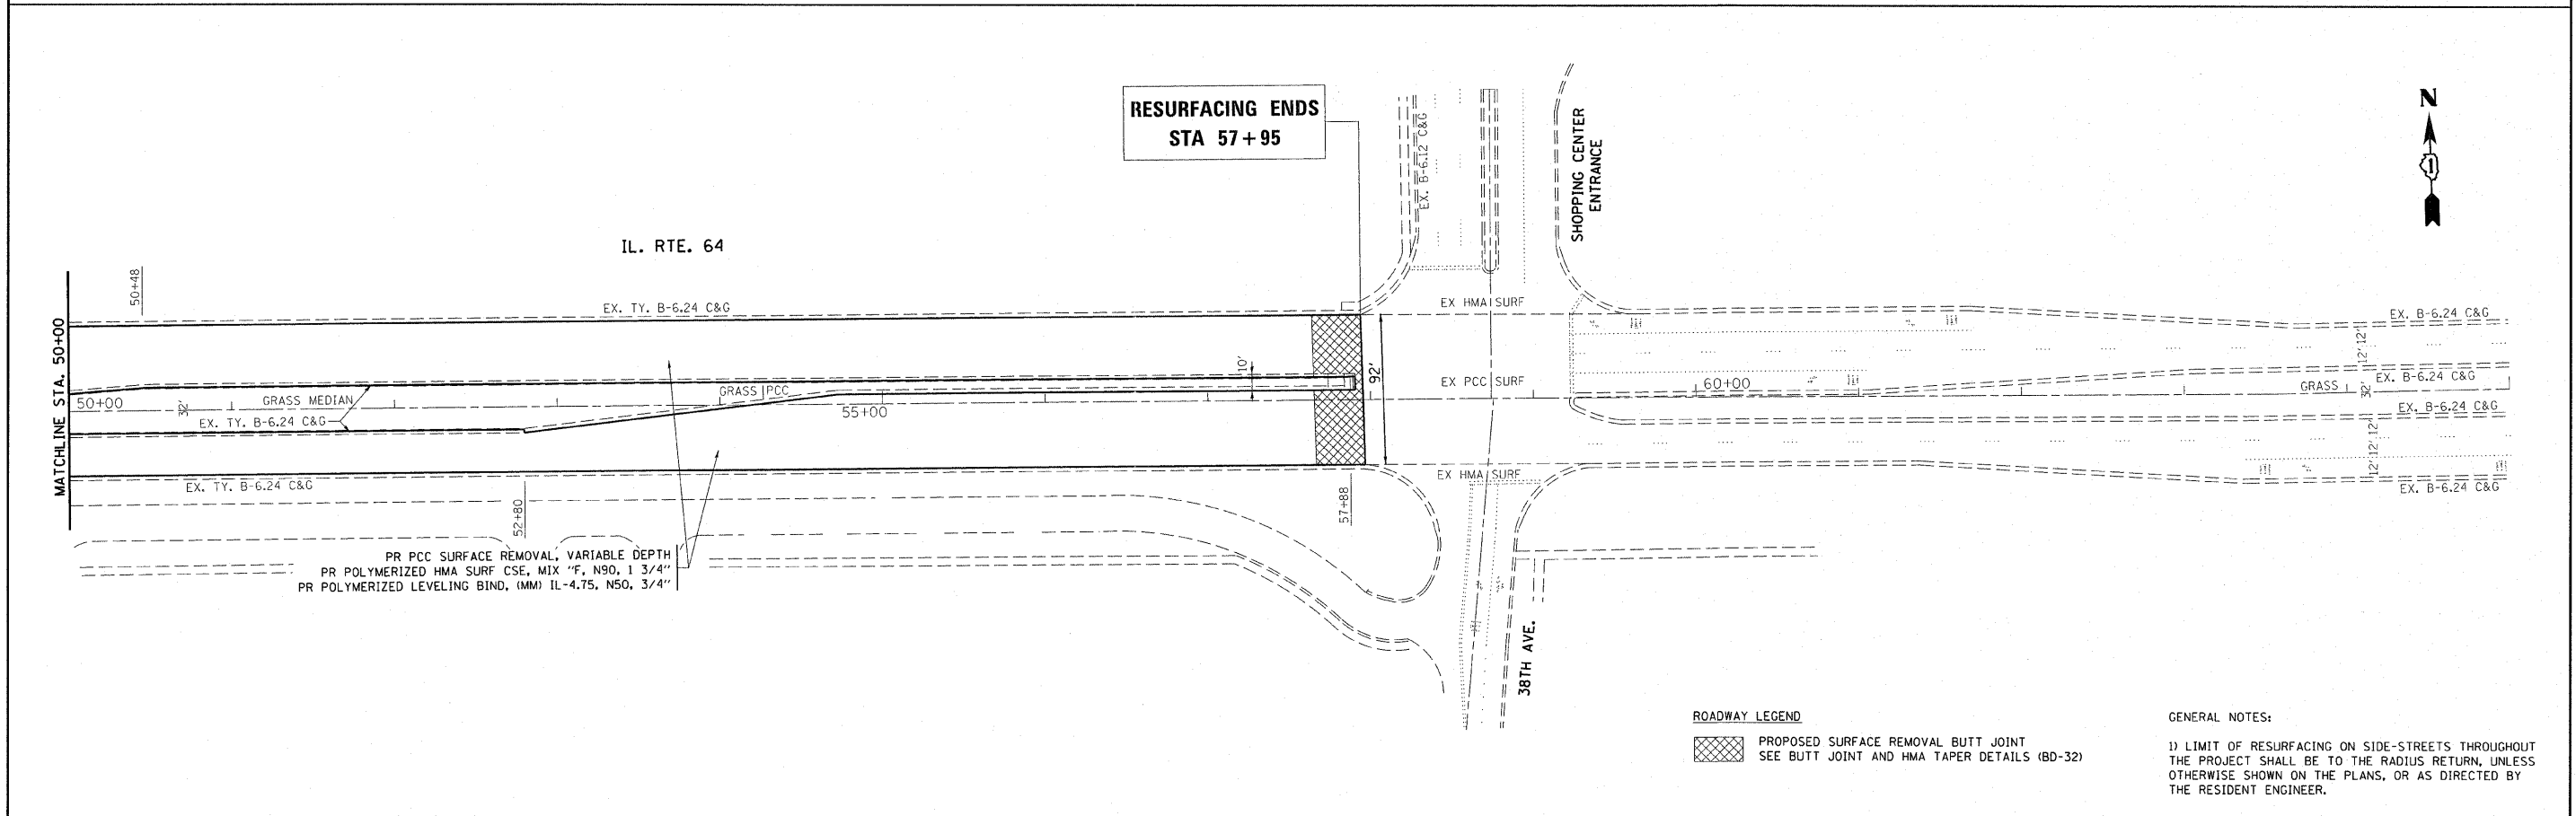

ROADWAY LEGEND  
 PROPOSED SURFACE REMOVAL BUTT JOINT  
 SEE BUTT JOINT AND HMA TAPER DETAILS (8D-32)

GENERAL NOTES:  
 1) LIMIT OF RESURFACING ON SIDE-STREETS THROUGHOUT THE PROJECT SHALL BE TO THE RADIUS RETURN, UNLESS OTHERWISE SHOWN ON THE PLANS, OR AS DIRECTED BY THE RESIDENT ENGINEER.

FILE NAME = c:\pwwork\pwwork\velichkovv\d0187716\1164-sht-plan.dgn	USER NAME = velichkovv	DESIGNED -	REVISIONS -	<b>STATE OF ILLINOIS DEPARTMENT OF TRANSPORTATION</b>	<b>ILL 64 (DUNHAM RD. TO 38TH AVE.) ROADWAY PLAN</b>			F.A.P. RTE. 307	SECTION 130 R-2	COUNTY KANE	TOTAL SHEETS 647	SHEET NO. 55
PLOT SCALE = 50.0000' / 1"	PLOT DATE = 11/1/2011	DRAWN -	REVISIONS -		SCALE:	SHEET NO. OF SHEETS	STA. TO STA.	CONTRACT NO. 62410				
		CHECKED -	REVISIONS -		ILLINOIS FED. AID PROJECT							
		DATE -	REVISIONS -									