


F.A.P. RTE.	SECTION	COUNTY	TOTAL SHEETS	SHEET NO.
307	130 R-2	DUPAGE, KANE	647	70
STA. 6594+00 TO STA. 6607+00			FED. ROAD DIST. NO. ILLINOIS FED. AID PROJECT	

62410


MATCHLINE STA. 6594+00
SEE SHEET RDWY-7

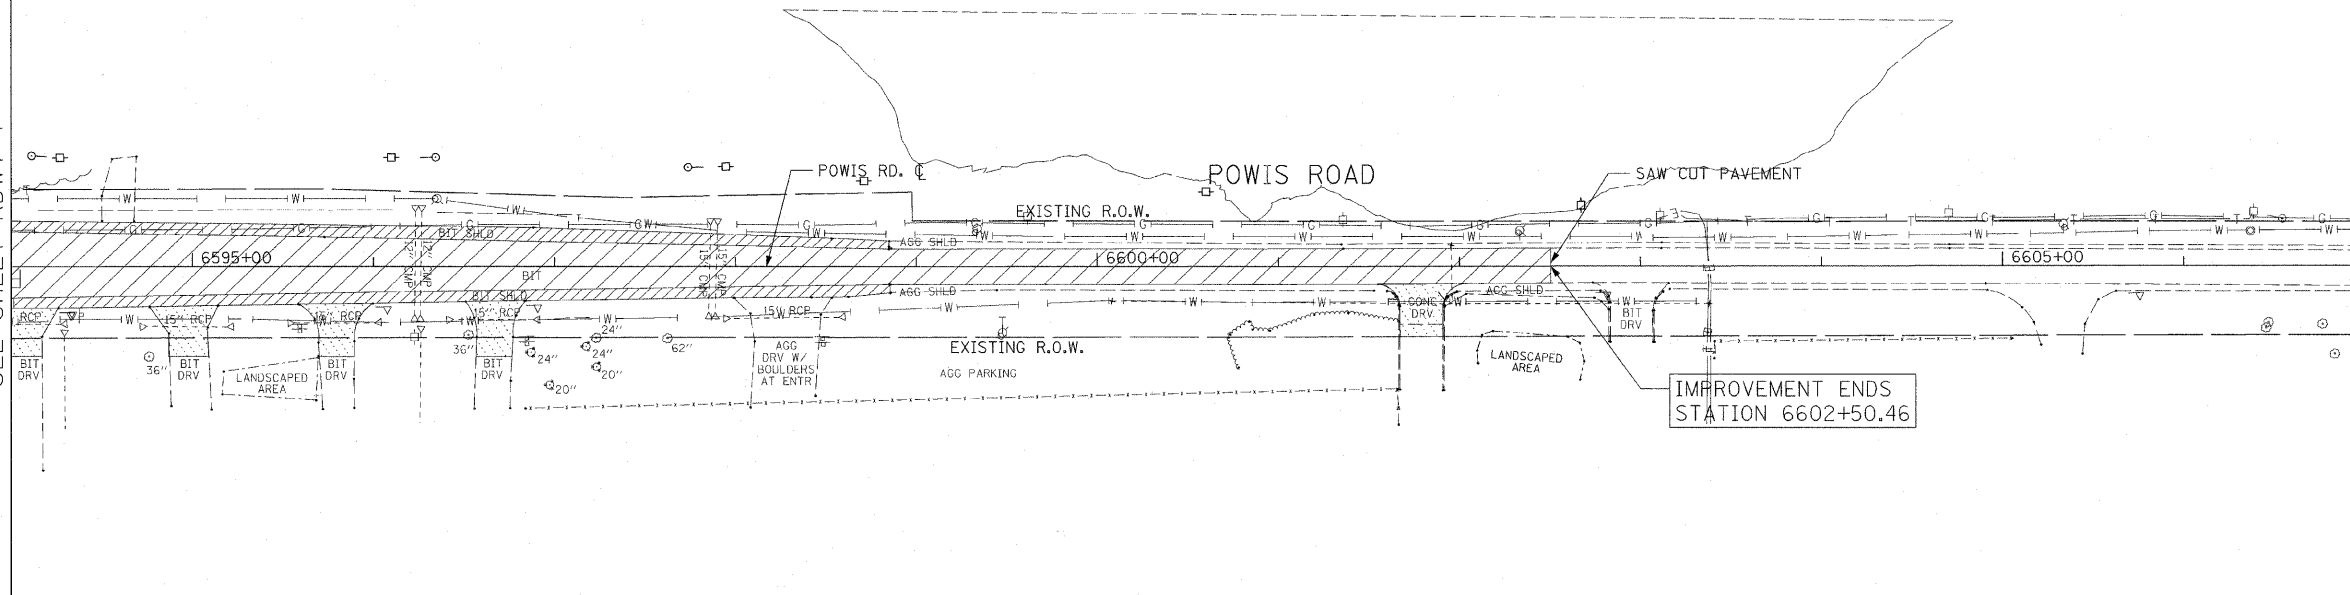

- REMOVAL LEGEND:**
- PAVEMENT REMOVAL
 - MEDIAN REMOVAL
 - DRIVEWAY PAVEMENT REMOVAL
 - PAVED SHOULDER REMOVAL
 - COMB CURB GUTTER REMOVAL
 - SIDEWALK REMOVAL
 - TREE REMOVAL
 - TREE REMOVAL, ACRES

EXISTING CONDITIONS AND REMOVALS

MATCHLINE STA. 6594+00
SEE SHEET RDWY-7

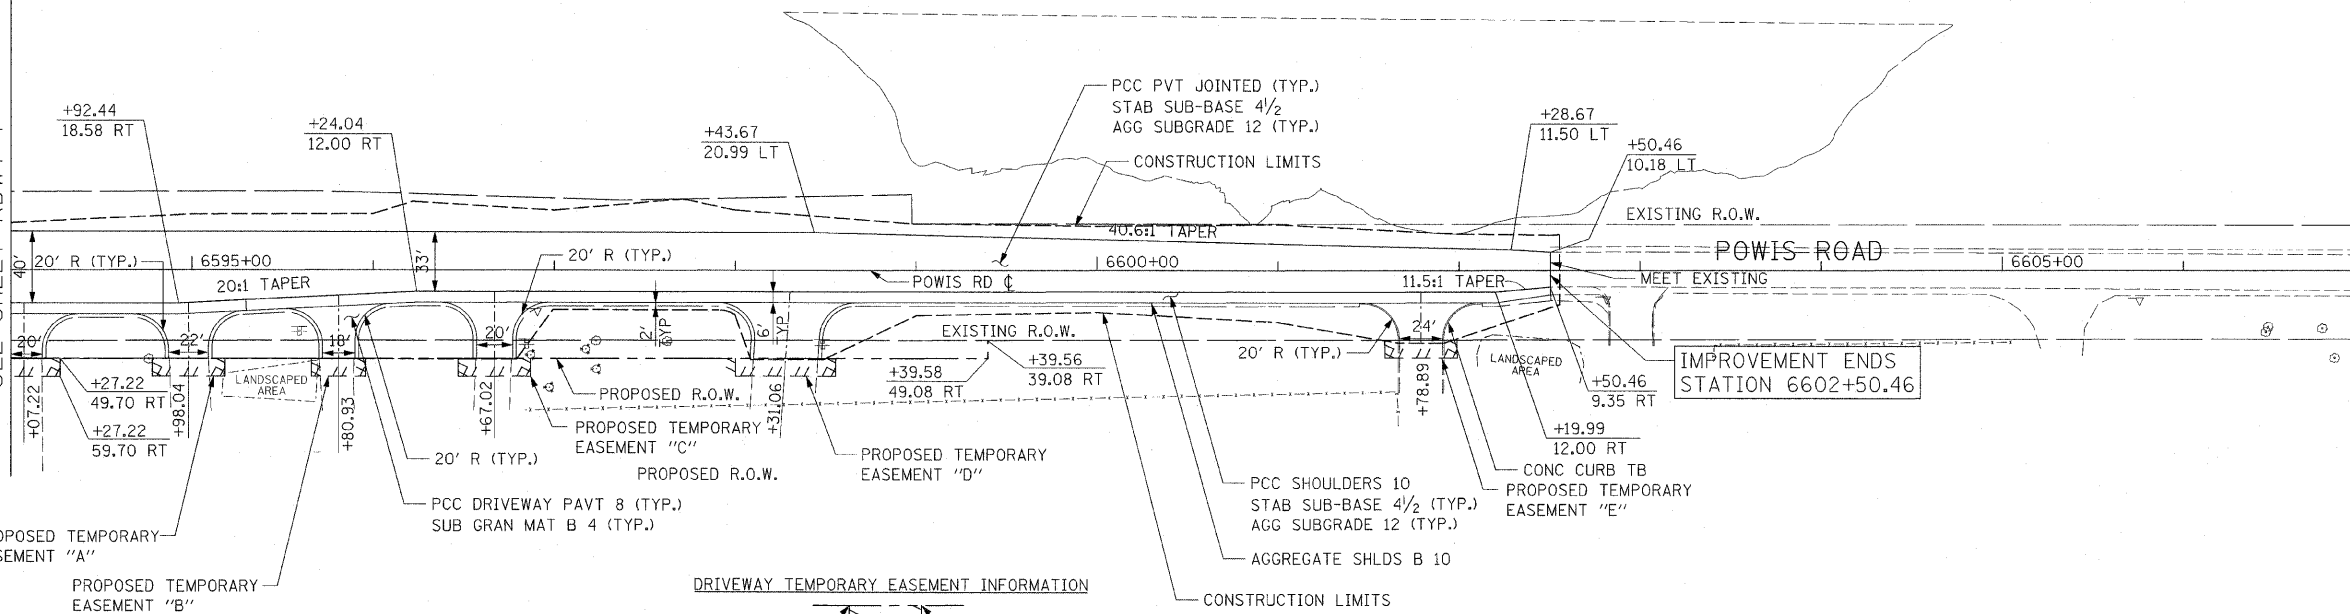

DRIVEWAY TEMPORARY EASEMENT INFORMATION

POINT	STATION	OFFSET	POINT	STATION	OFFSET	POINT	STATION	OFFSET
A1	6594+78.04	49.66 RT	C1	6596+47.02	49.51 RT	E1	6601+58.89	38.83 RT
A2	6594+78.04	59.66 RT	C2	6596+47.02	59.51 RT	E2	6601+58.89	48.83 RT
A3	6595+18.04	59.62 RT	C3	6596+87.02	59.47 RT	E3	6601+98.89	48.78 RT
A4	6595+18.04	49.62 RT	C4	6596+87.02	49.47 RT	E4	6601+98.89	38.78 RT
B1	6595+65.93	49.58 RT	D1	6598+00.02	49.32 RT			
B2	6595+65.93	59.58 RT	D2	6598+00.04	59.32 RT			
B3	6595+95.93	59.55 RT	D3	6598+55.54	59.22 RT			
B4	6595+95.93	49.55 RT	D4	6598+55.52	49.22 RT			

REVISIONS	
NAME	DATE

ILLINOIS DEPARTMENT OF TRANSPORTATION
 F.A.P. ROUTE 307 (ILLINOIS ROUTE 64)

ROADWAY PLAN
 POWIS ROAD
 STA. 6594+00 TO STA. 6607+00

SCALE: 1" = 50'
 DATE: DECEMBER 2, 2011

DRAWN BY: AFC
 CHECKED BY: NJH



PROPOSED ROADWAY PLAN

RDWY-15