

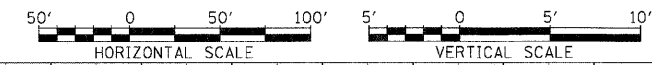


F.A.P. RTE.	SECTION	COUNTY	TOTAL SHEETS	SHEET NO.
307	130 R-2	DUPAGE, KANE	647	74
STA. 3287+00	TO STA. 3312+00			
FED. ROAD DIST. NO.	ILLINOIS	FED. AID PROJECT		

PLAN	SURVEYED	BY	DATE
NO.	DATE		
	ALIGNED		
	CHECKED		
	BY		
	DATE		
	NOTE BOOK		
	NO.		
	REF. OF WAY		
	CHECKED		
	BY		
	DATE		
	CADD FILE NAME		

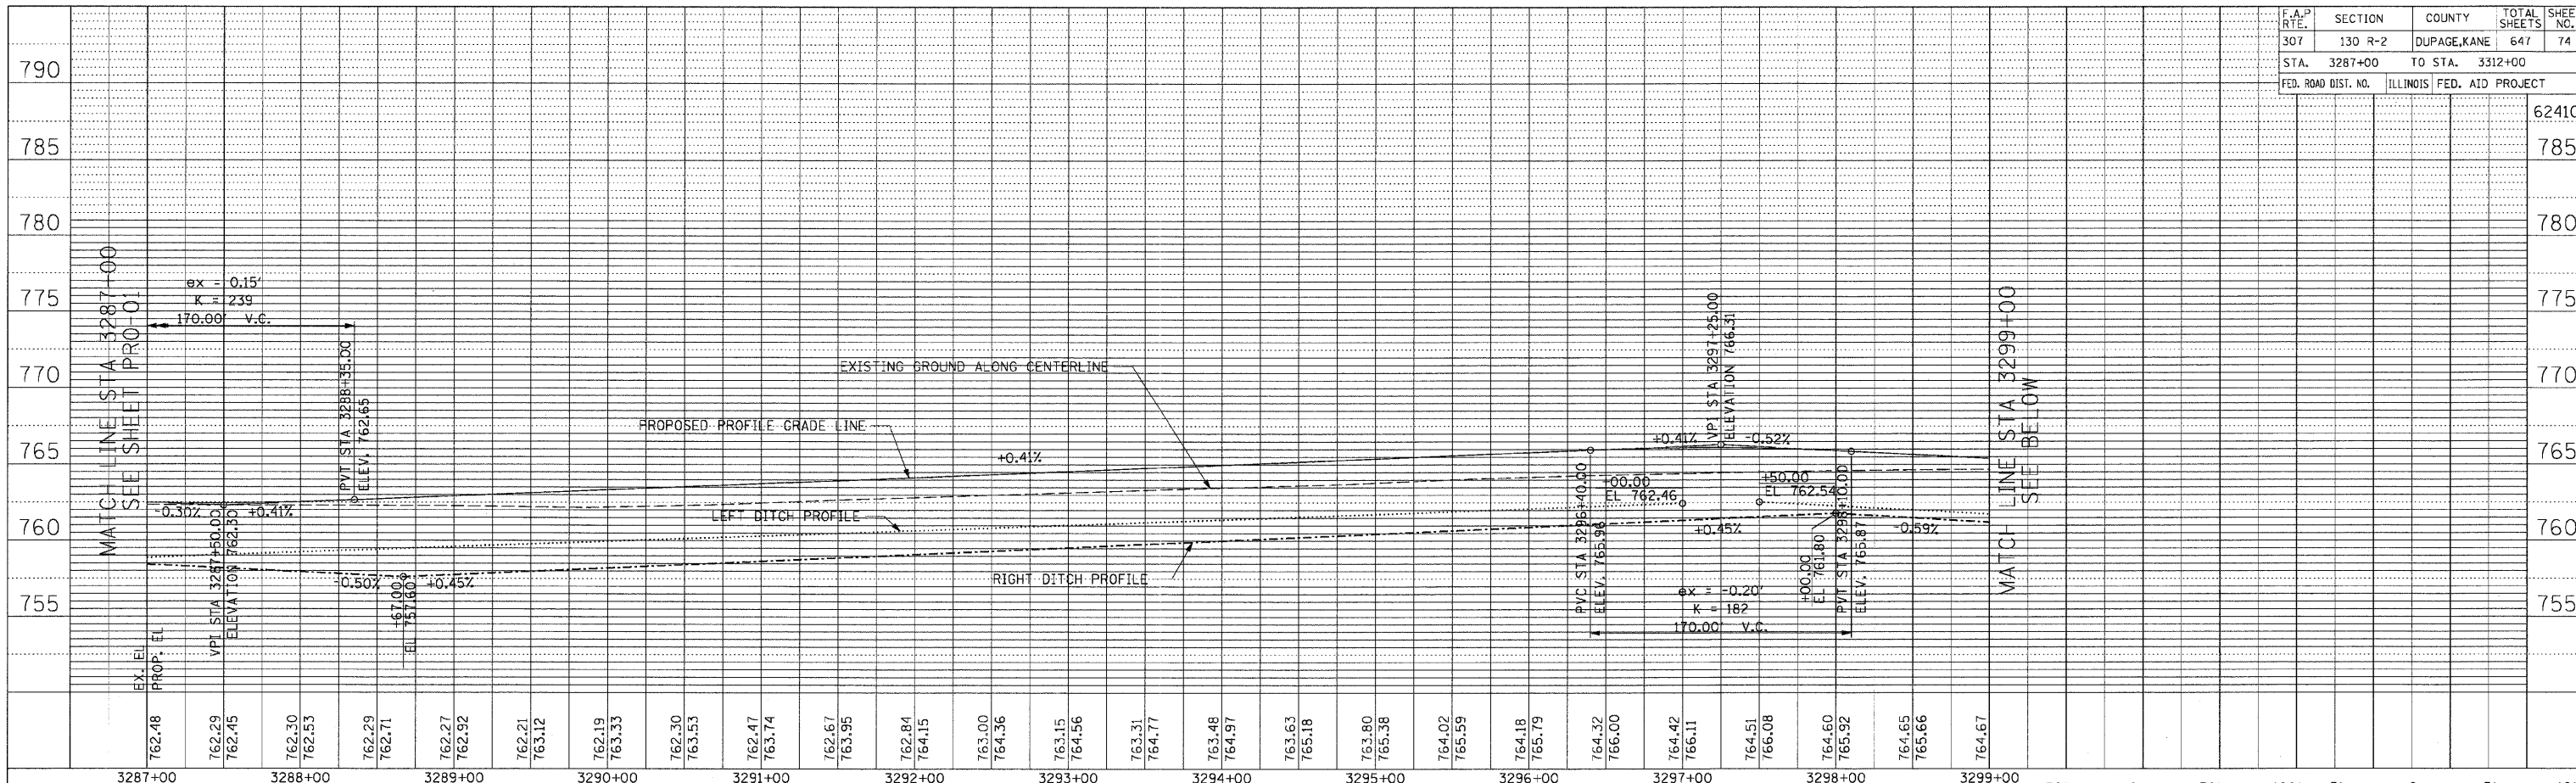

PROFILE	SURVEYED	BY	DATE
NO.	DATE		
	GRADES		
	CHECKED		
	BY		
	DATE		
	NOTE BOOK		
	NO.		
	STRUCTURE		
	NOTATIONS		
	DRWD		

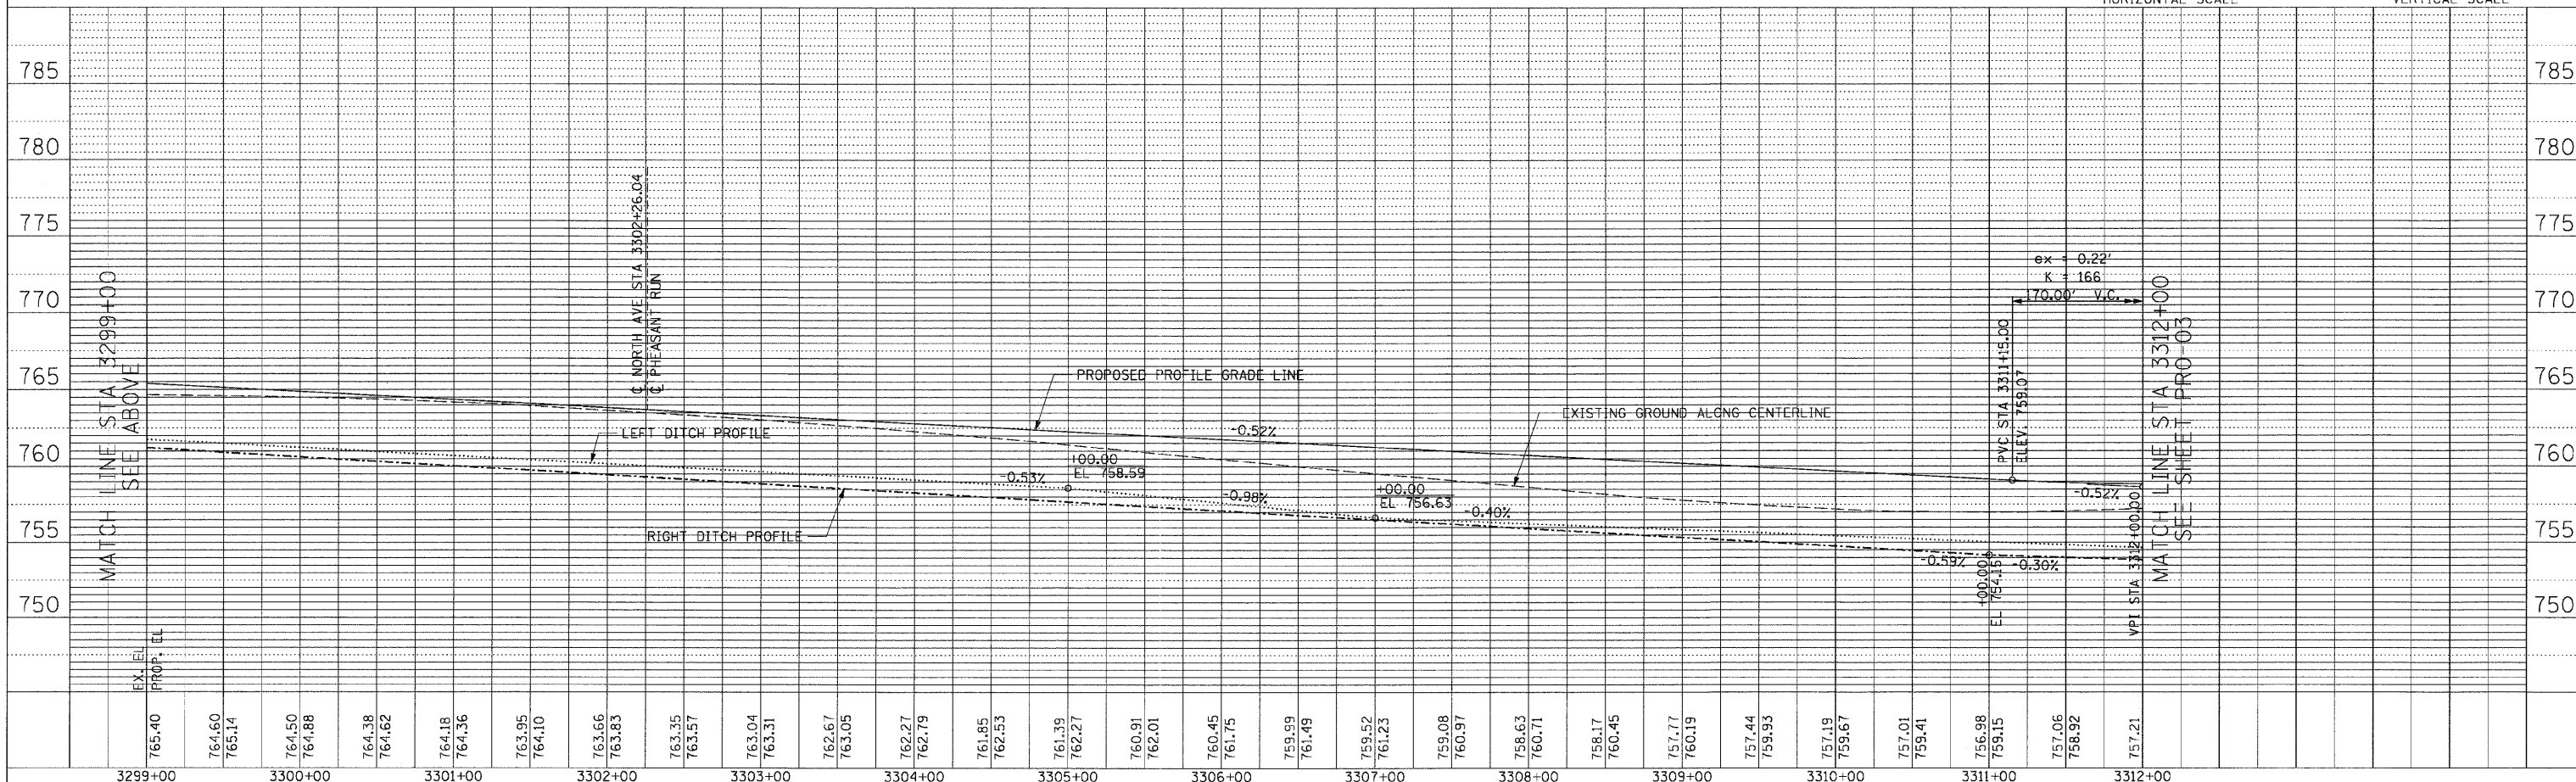

ROADWAY PROFILE - IL ROUTE 64 - STA. 3287+00 TO STA. 3312+00