
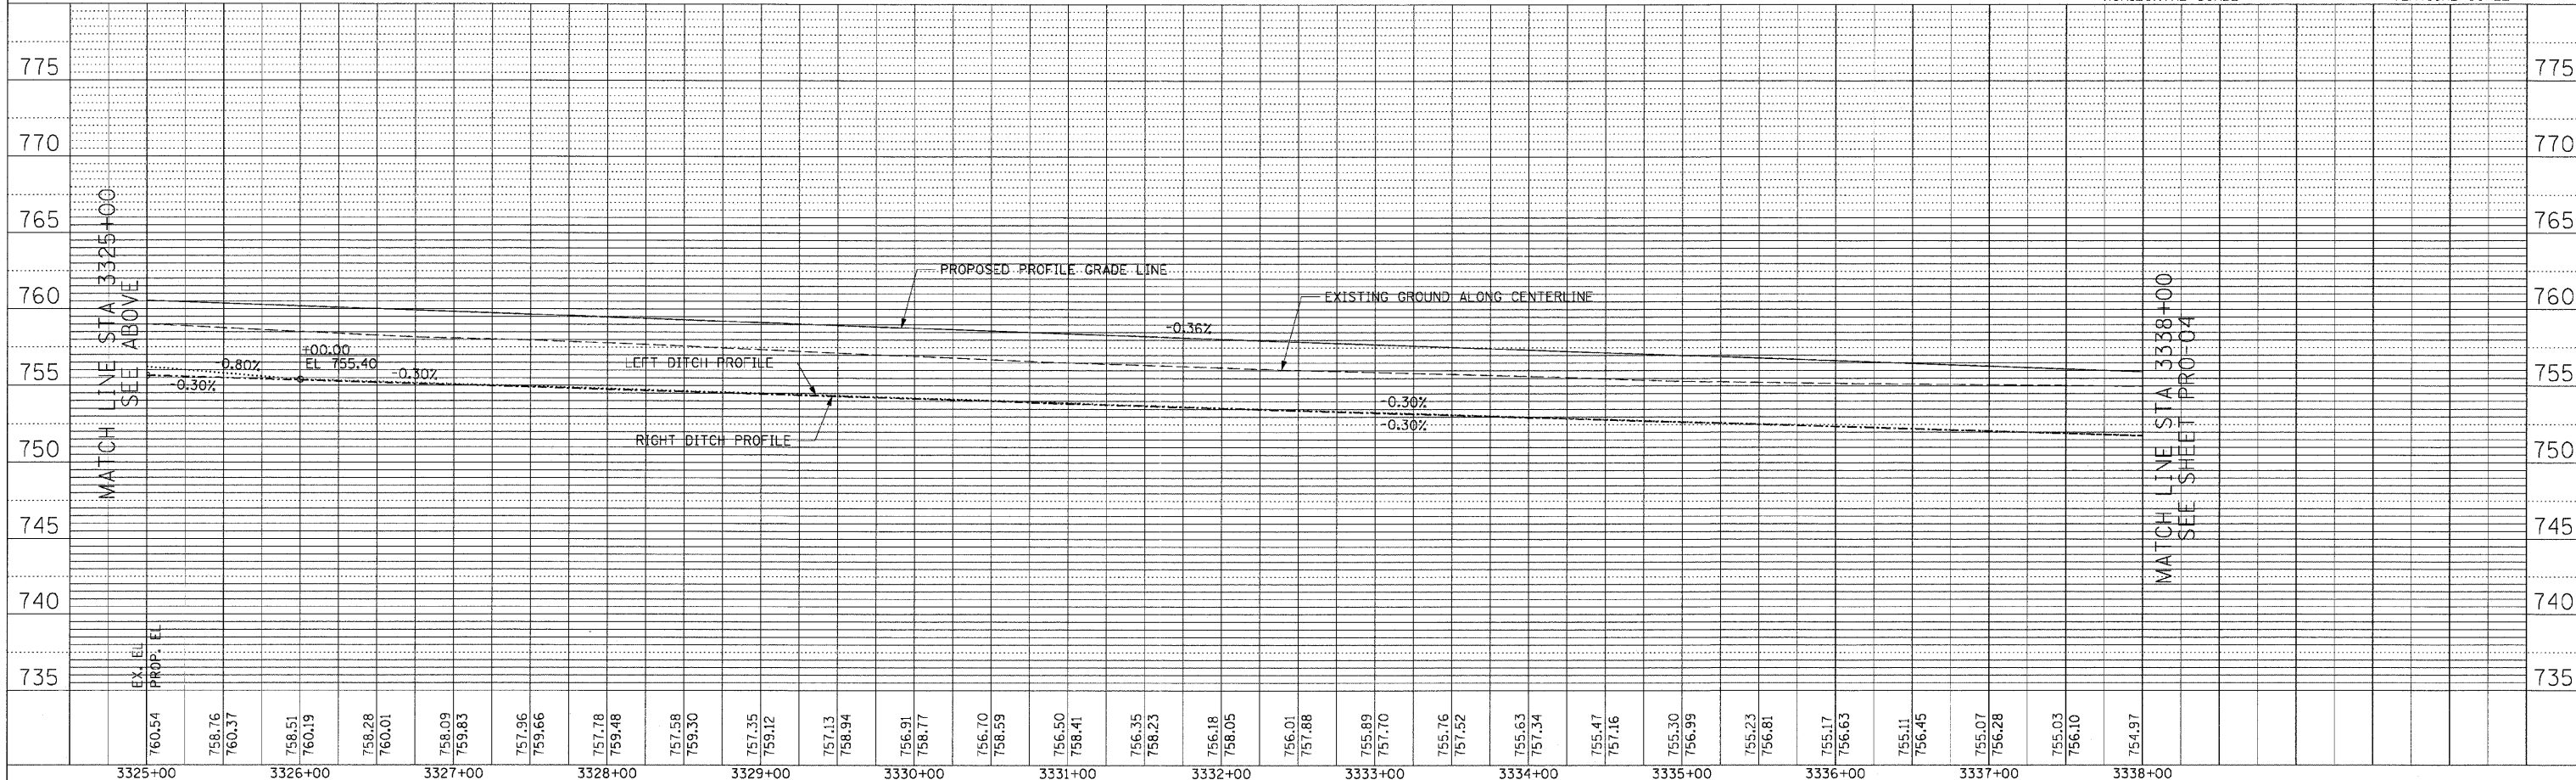
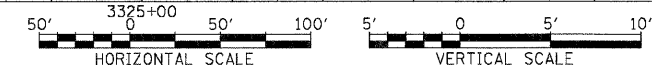


F.A.P. R.T.E.	SECTION	COUNTY	TOTAL SHEETS	SHEET NO.
307	130 R-2	DUPAGE, KANE	647	75
STA. 3312+00		TO STA. 3338+00		
FED. ROAD DIST. NO.	ILLINOIS	FED. AID PROJECT		

PLAN	SURVEYED	BY	DATE
NOTE BOOK NO.	DATE		

PROFILE	SURVEYED	BY	DATE
NOTE BOOK NO.	DATE		

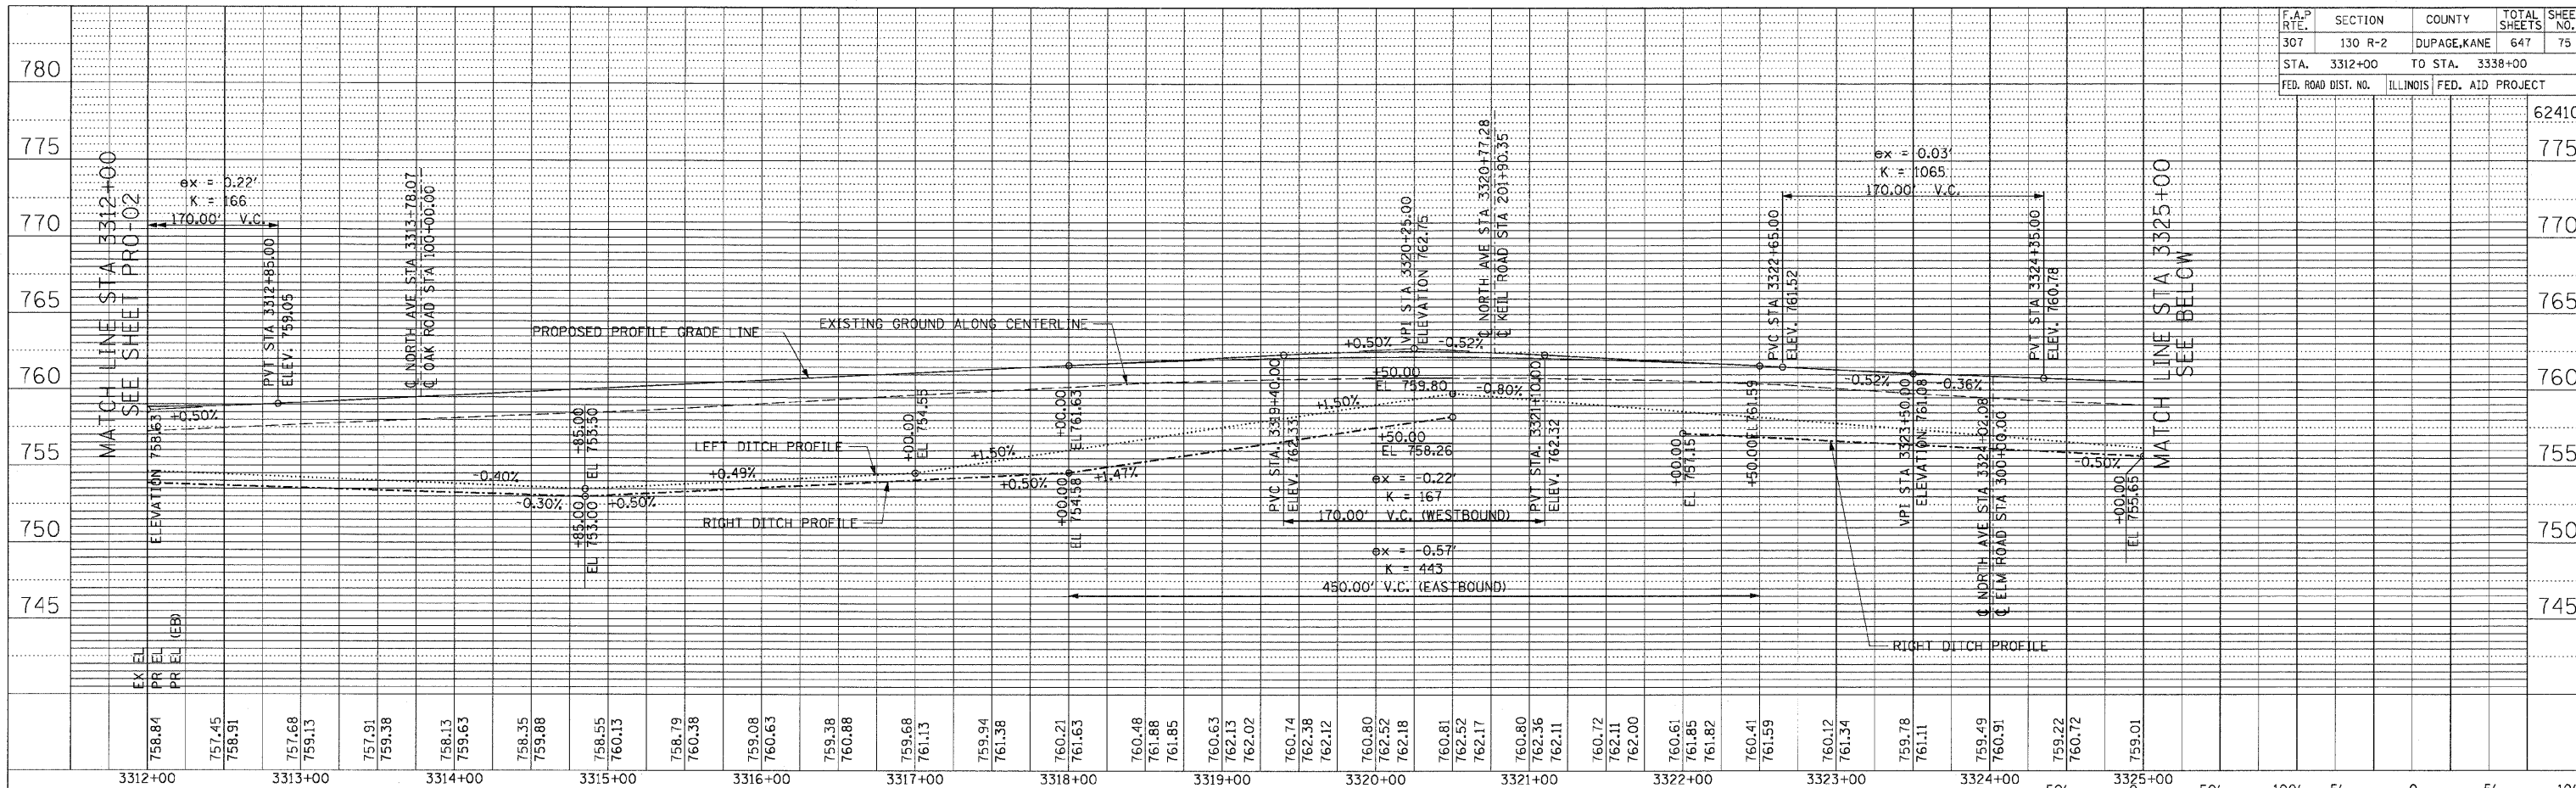

ROADWAY PROFILE - IL ROUTE 64 - STA. 3312+00 TO STA. 3338+00