
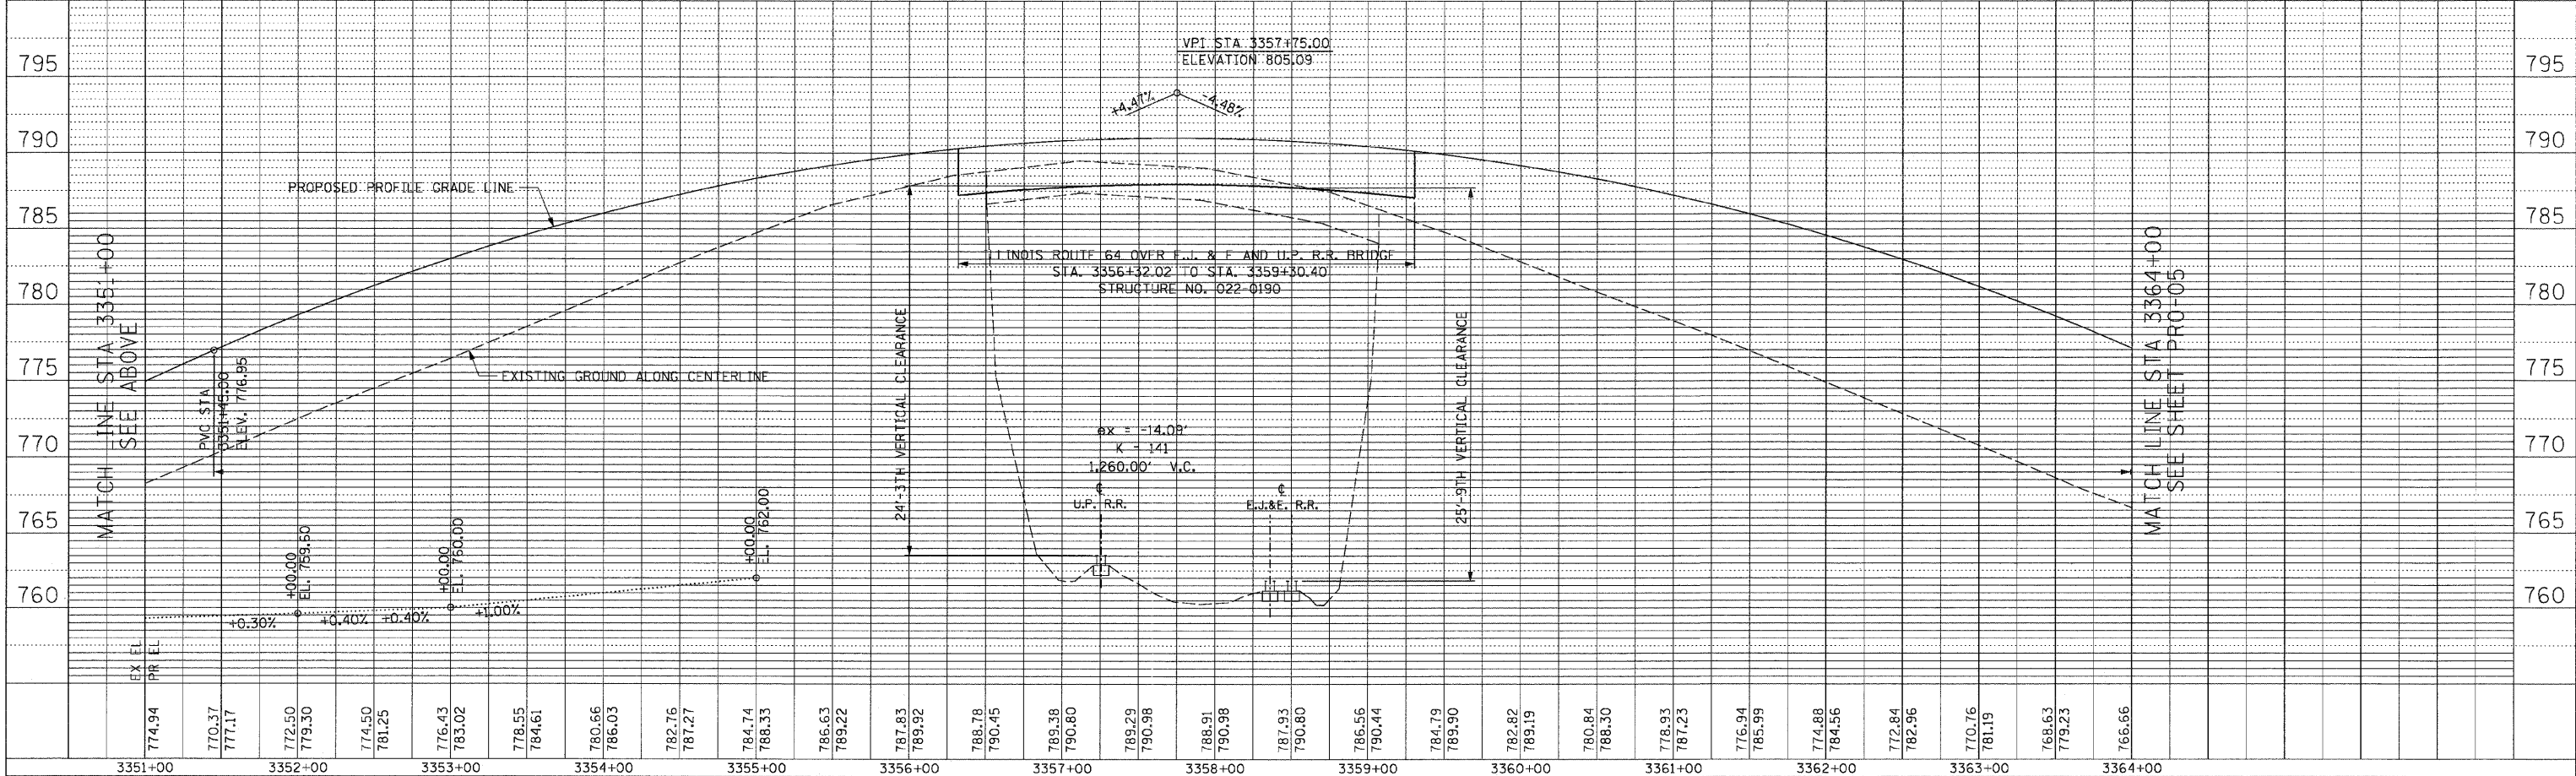
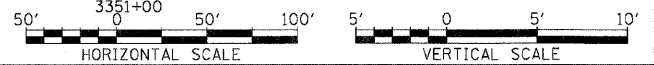


F.A.P. SECTION	COUNTY	TOTAL SHEETS	SHEET NO.
307 130 R-2	DUPAGE, KANE	647	76
STA. 3338+00	TO STA. 3364+00		
FED. ROAD DIST. NO.	ILLINOIS	FED. AID PROJECT	

PLAN	SURVEYED	BY	DATE
	PLOTTED		
	CHECKED		
	NO. OF WAY CHECKED		
	NO.		
	CAAD FILE NAME		

PROFILE	SURVEYED	BY	DATE
	PLOTTED		
	CHECKED		
	NO. OF WAY CHECKED		
	NO.		
	STRUCTURE NOTATIONS CRPD		

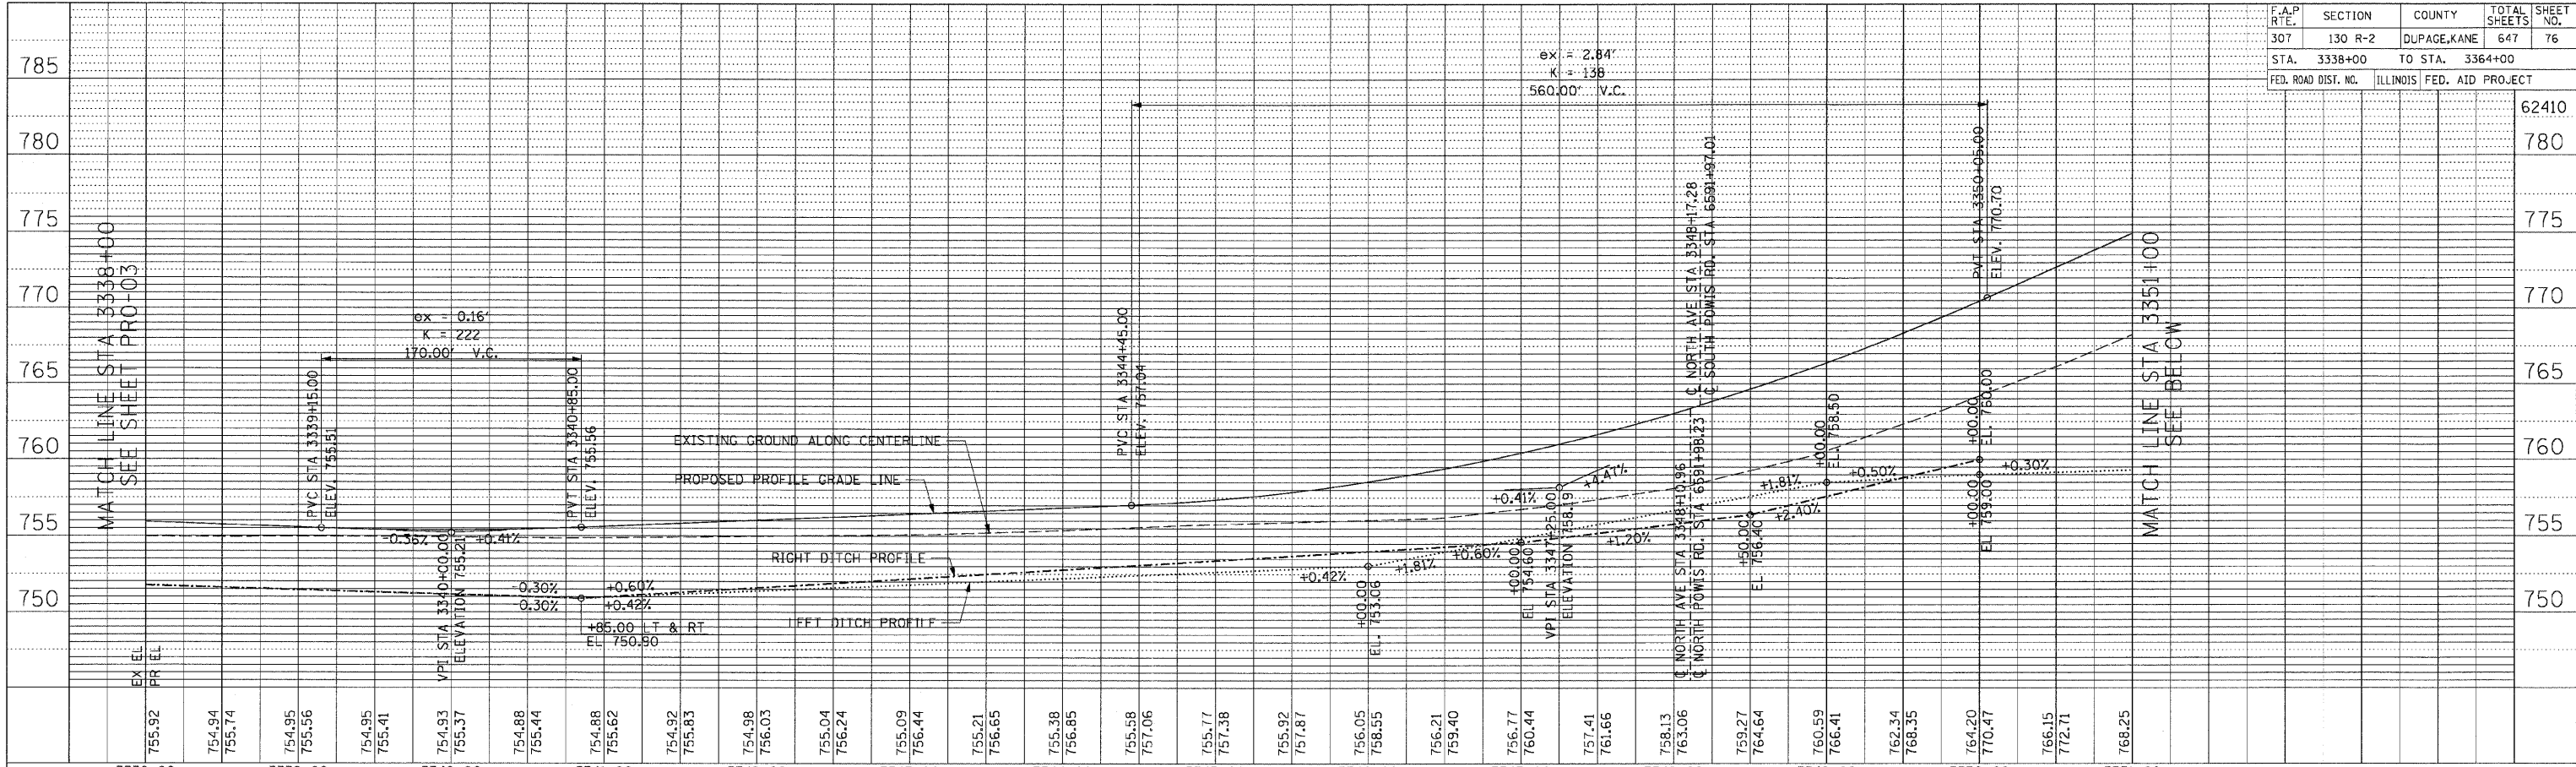

ROADWAY PROFILE - IL ROUTE 64 - STA. 3338+00 TO STA. 3364+00