

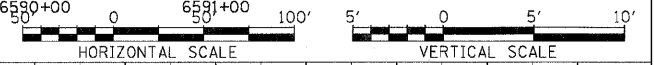


| F.A.P. RTE.         | SECTION | COUNTY                    | TOTAL SHEETS | SHEET NO. |
|---------------------|---------|---------------------------|--------------|-----------|
| 307                 | 130 R-2 | DUPAGE, KANE              | 647          | 80        |
| STA. 6578+00        |         | TO STA. 6605+00           |              |           |
| FED. ROAD DIST. NO. |         | ILLINOIS FED. AID PROJECT |              |           |

| PLAN     | DATE |
|----------|------|
| SURVEYED |      |
| NOTED    |      |
| ALIGNED  |      |
| CHECKED  |      |
| BY       |      |
| NO.      |      |

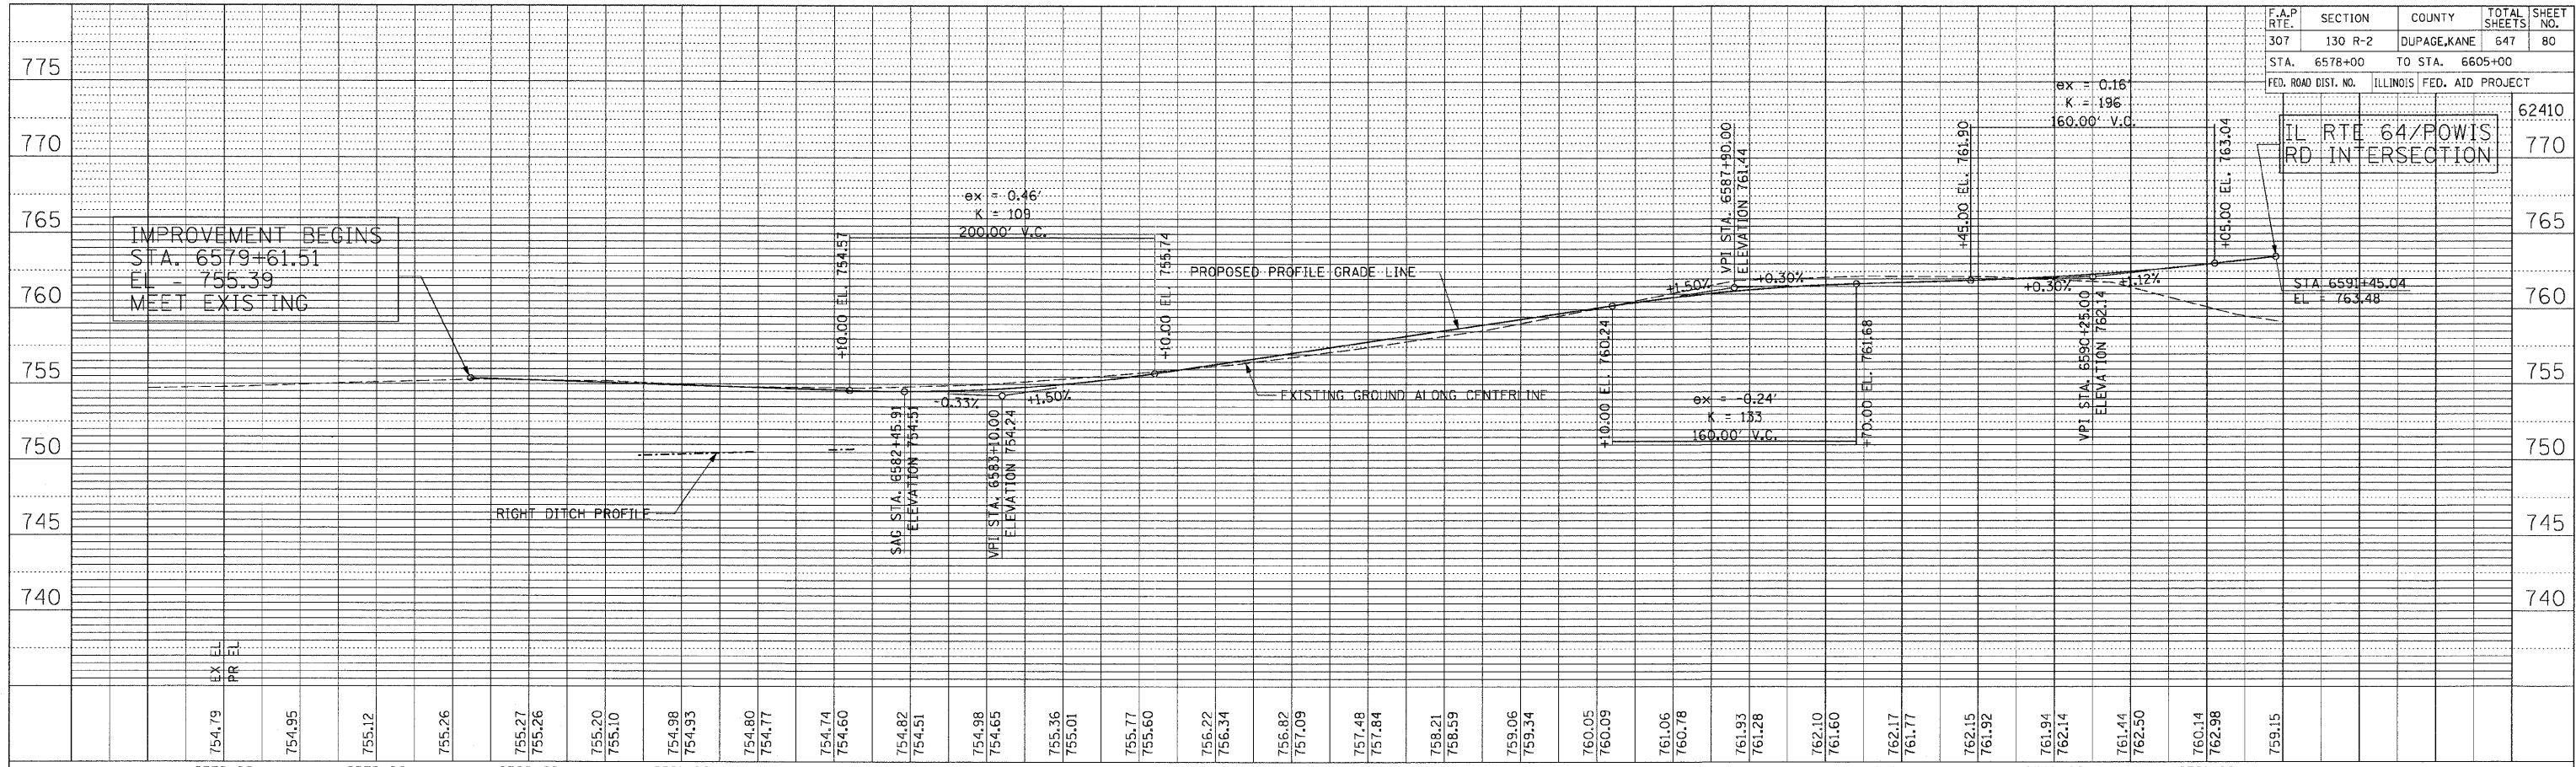

| PROFILE        | DATE |
|----------------|------|
| SURVEYED       |      |
| NOTED          |      |
| GRADES CHECKED |      |
| BY             |      |
| NO.            |      |

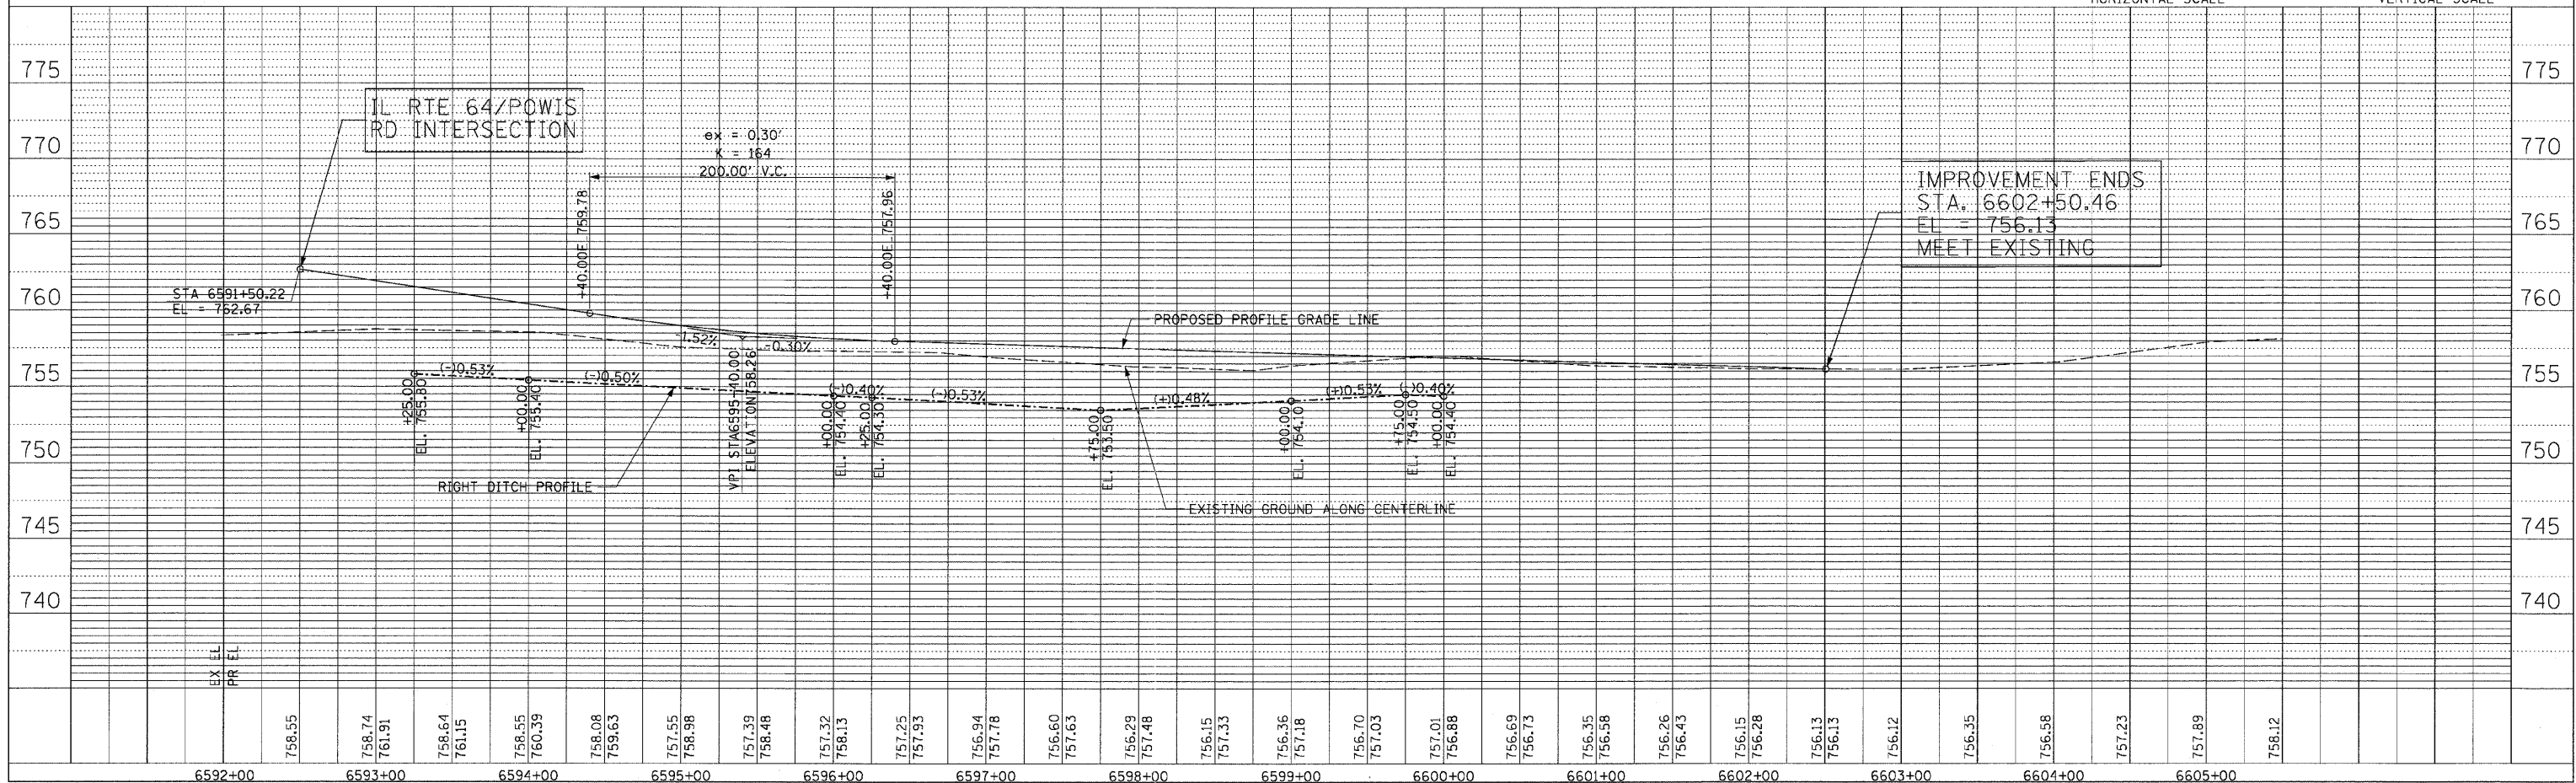

ROADWAY PROFILE - POWIS ROAD - STA. 6578+00 TO STA. 6605+00