


F.A.P. RTE.	SECTION	COUNTY	TOTAL SHEETS	SHEET NO.
307	130 R-2	DUPAGE, KANE	647	109
STA.		TO STA.		
FED. ROAD DIST. NO.		ILLINOIS FED. AID PROJECT		

62410

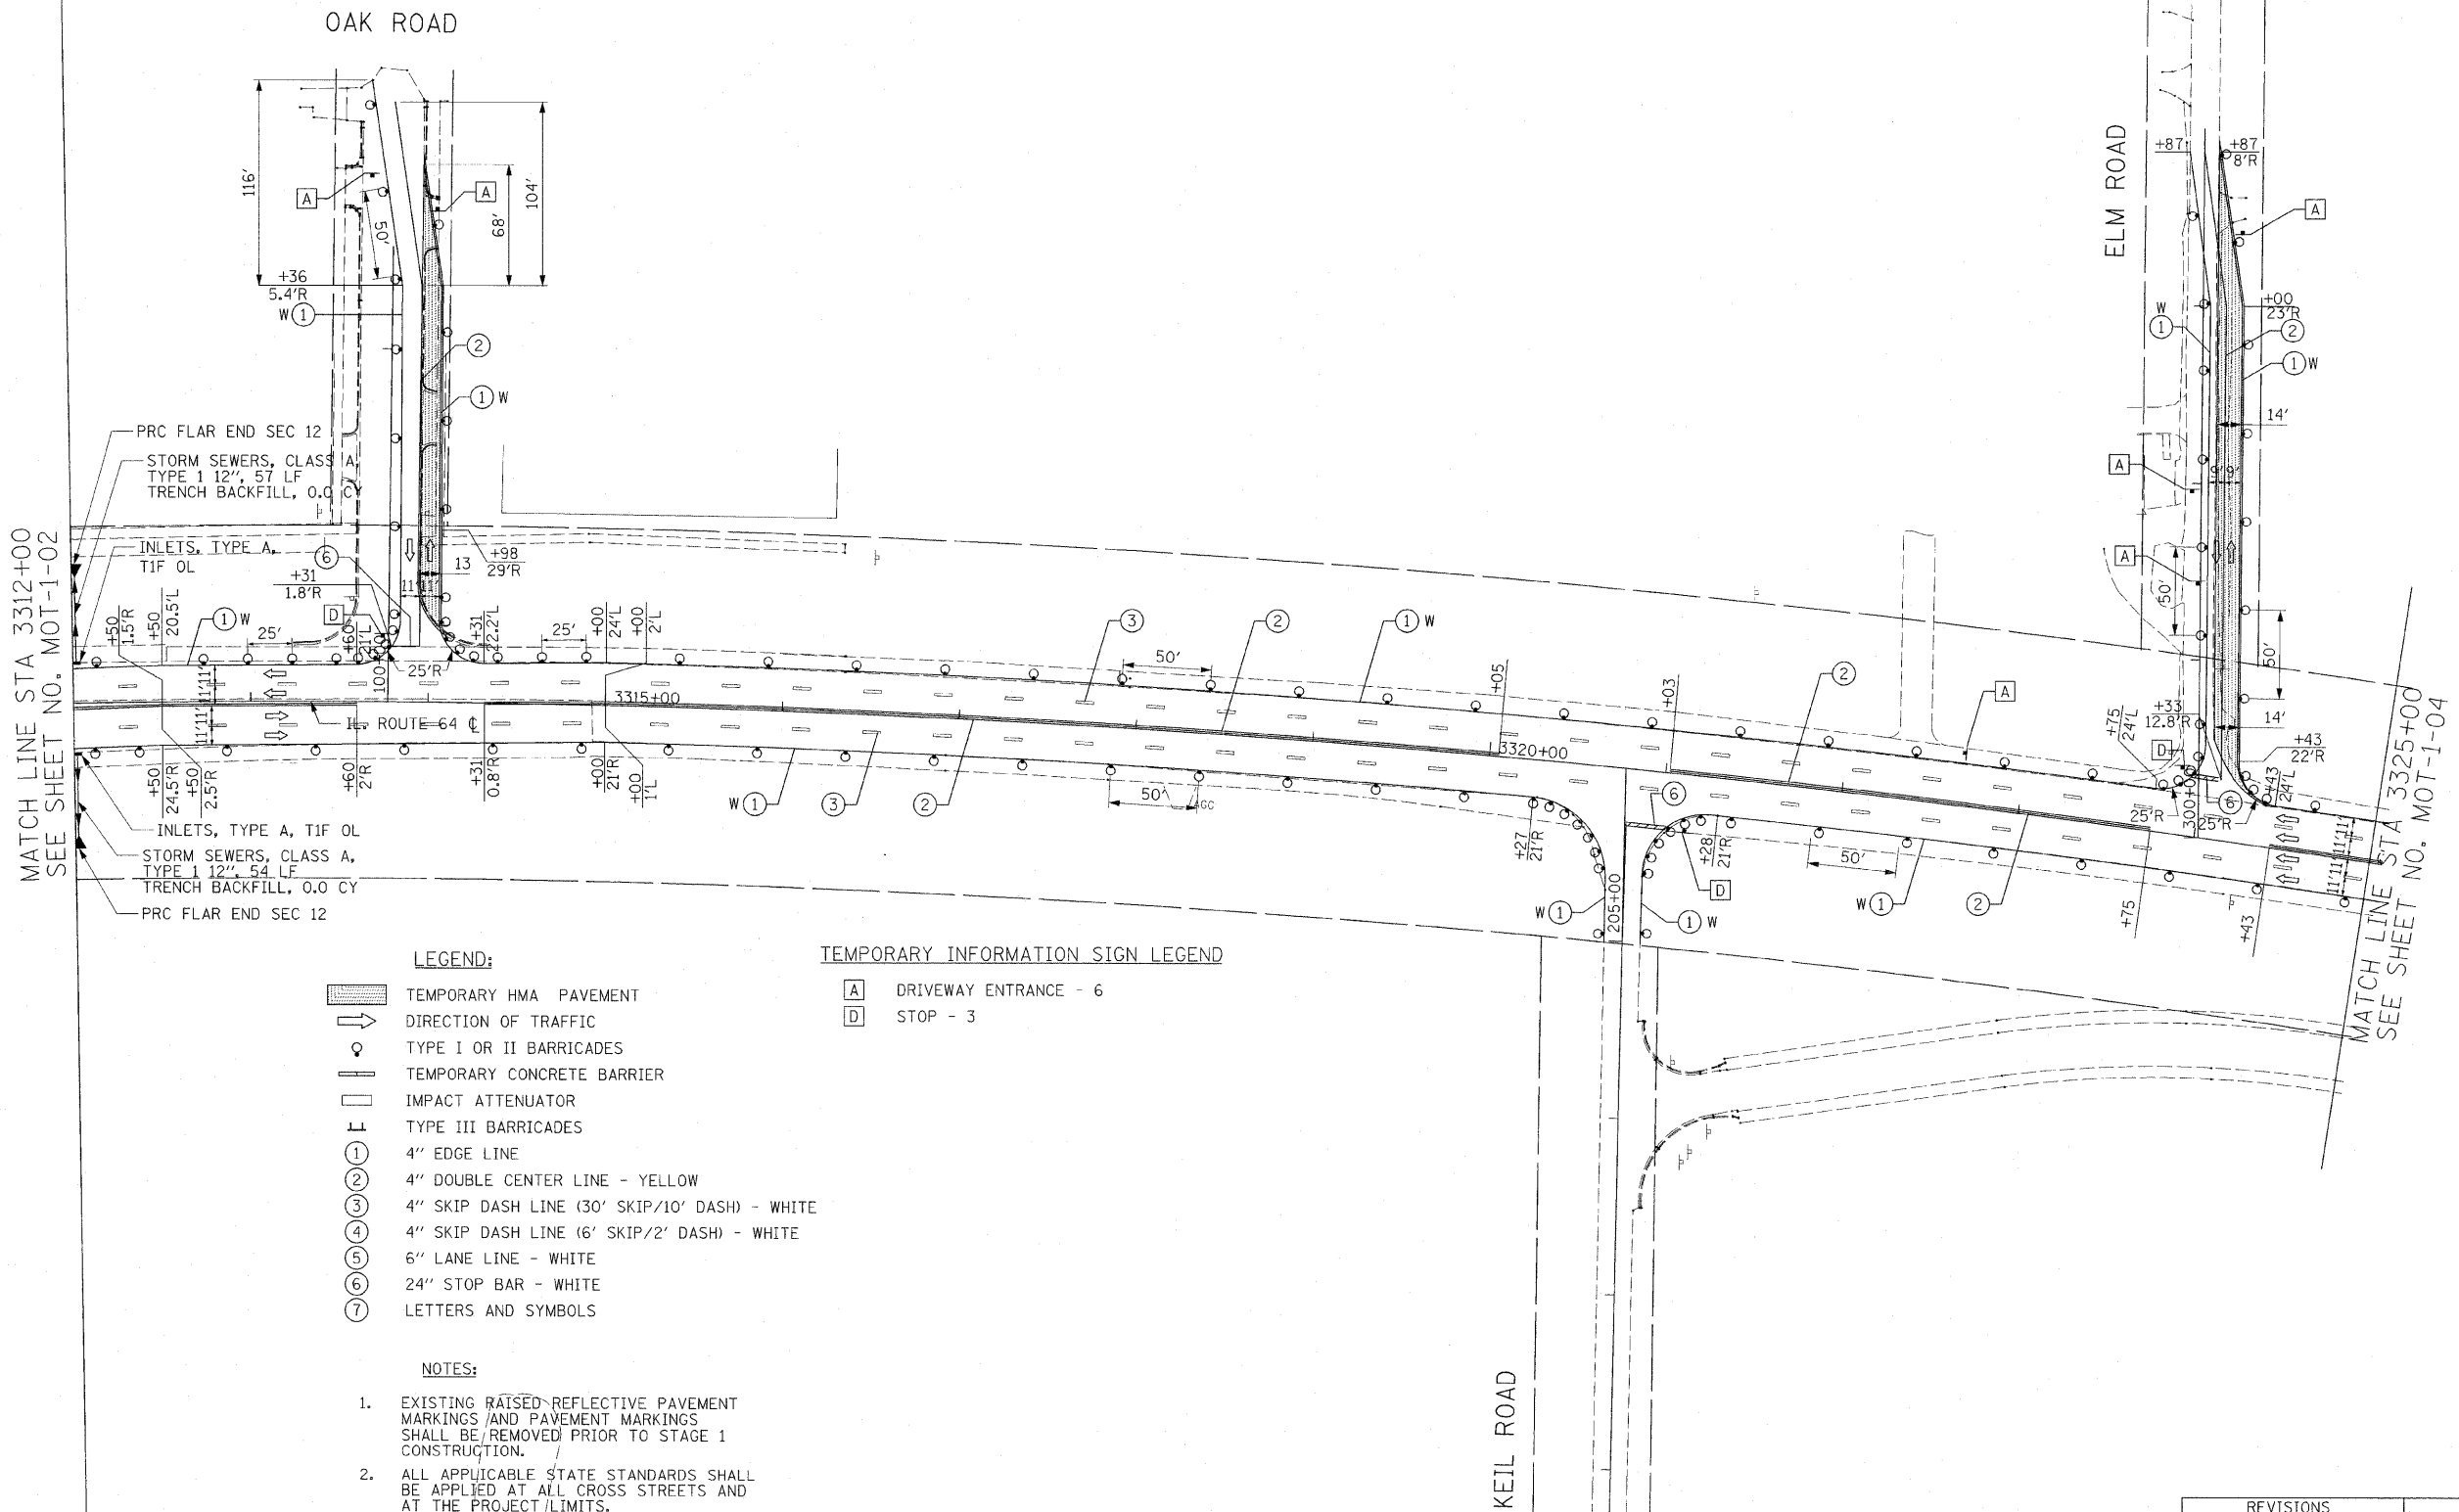

MATCH LINE STA 3312+00  
SEE SHEET NO. MOT-1-02

MATCH LINE STA 3325+00  
SEE SHEET NO. MOT-1-04

- LEGEND:**
- TEMPORARY HMA PAVEMENT
  - DIRECTION OF TRAFFIC
  - TYPE I OR II BARRICADES
  - TEMPORARY CONCRETE BARRIER
  - IMPACT ATTENUATOR
  - TYPE III BARRICADES
  - 4" EDGE LINE
  - 4" DOUBLE CENTER LINE - YELLOW
  - 4" SKIP DASH LINE (30' SKIP/10' DASH) - WHITE
  - 4" SKIP DASH LINE (6' SKIP/2' DASH) - WHITE
  - 6" LANE LINE - WHITE
  - 24" STOP BAR - WHITE
  - LETTERS AND SYMBOLS

- TEMPORARY INFORMATION SIGN LEGEND**
- DRIVEWAY ENTRANCE - 6
  - STOP - 3

- NOTES:**
- EXISTING RAISED REFLECTIVE PAVEMENT MARKINGS AND PAVEMENT MARKINGS SHALL BE REMOVED PRIOR TO STAGE 1 CONSTRUCTION.
  - ALL APPLICABLE STATE STANDARDS SHALL BE APPLIED AT ALL CROSS STREETS AND AT THE PROJECT LIMITS.
  - THE TEMPORARY PAVEMENT SHALL BE CONSTRUCTED PRIOR TO THE SETUP FOR STAGE 1.
  - DIMENSIONS SHOWN ALONG THE SIDE STREETS ARE FOR THE TEMPORARY PAVEMENT. THE LANE LINE SHALL BE 1-FOOT OFFSET FROM THE PAVEMENT EDGE.
  - MUST MAINTAIN ACCESS TO DUPAGE AIRPORT AT ALL TIMES.



12/2



REVISIONS	
NAME	DATE

MOT-1-03

ILLINOIS DEPARTMENT OF TRANSPORTATION  
 F.A.P. ROUTE 307 (ILLINOIS ROUTE 64)

**SUGGESTED STAGES OF  
 CONSTRUCTION AND  
 TRAFFIC CONTROL  
 STAGE 1**

SCALE: VERT: NONE  
 HORIZ: 1"=50'  
 DATE: DECEMBER 2, 2011

DRAWN BY: AFC  
 CHECKED BY: NJH