
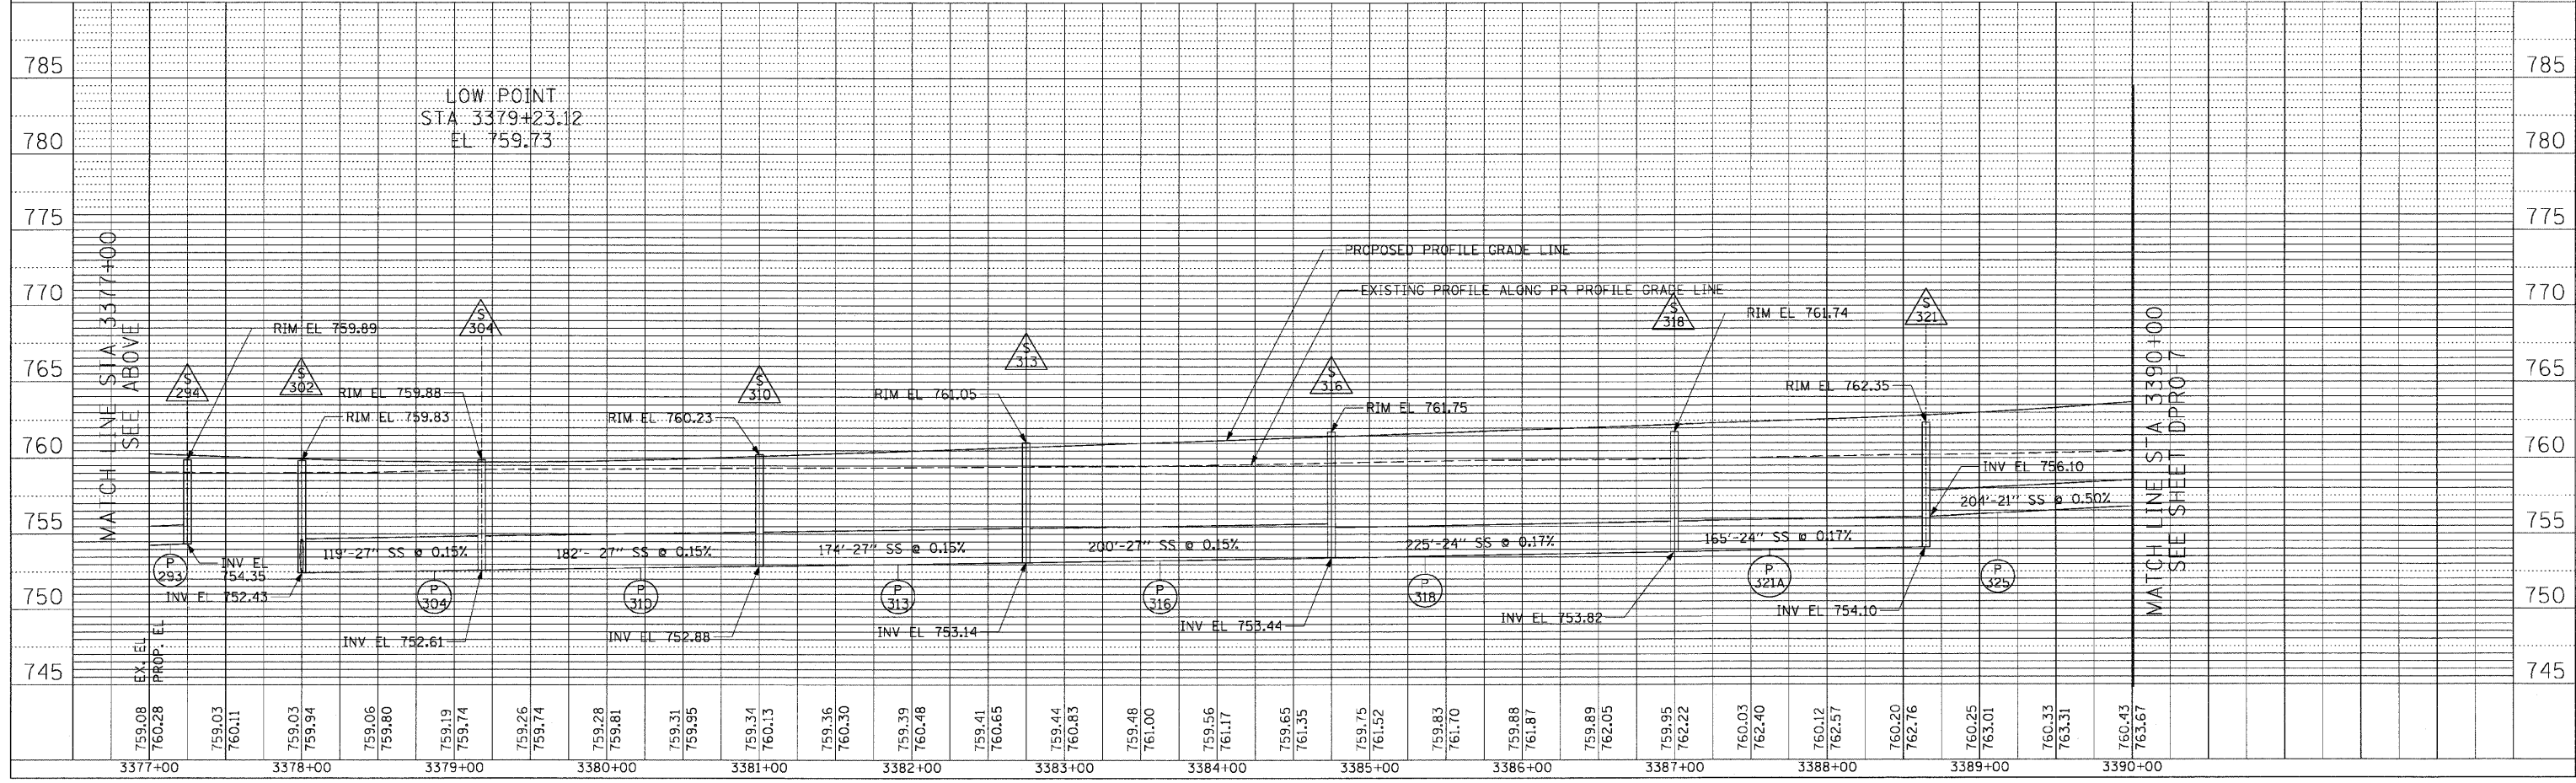


| | | | | |
|---------------------|----------|------------------|--------------|-----------|
| F.A.P. RTE. | SECTION | COUNTY | TOTAL SHEETS | SHEET NO. |
| 307 | 130 R-2 | DUPAGE, KANE | 647 | 185 |
| STA. 3364+00 | | TO STA. 3390+00 | | |
| FED. ROAD DIST. NO. | ILLINOIS | FED. AID PROJECT | | |

| | | | |
|------|-------------|----|------|
| PLAN | SURVEYED | BY | DATE |
| NO. | FILED | | |
| | NOT CHECKED | | |
| | DATE | | |

| | | | |
|---------|-------------|----|------|
| PROFILE | SURVEYED | BY | DATE |
| NO. | FILED | | |
| | NOT CHECKED | | |
| | DATE | | |

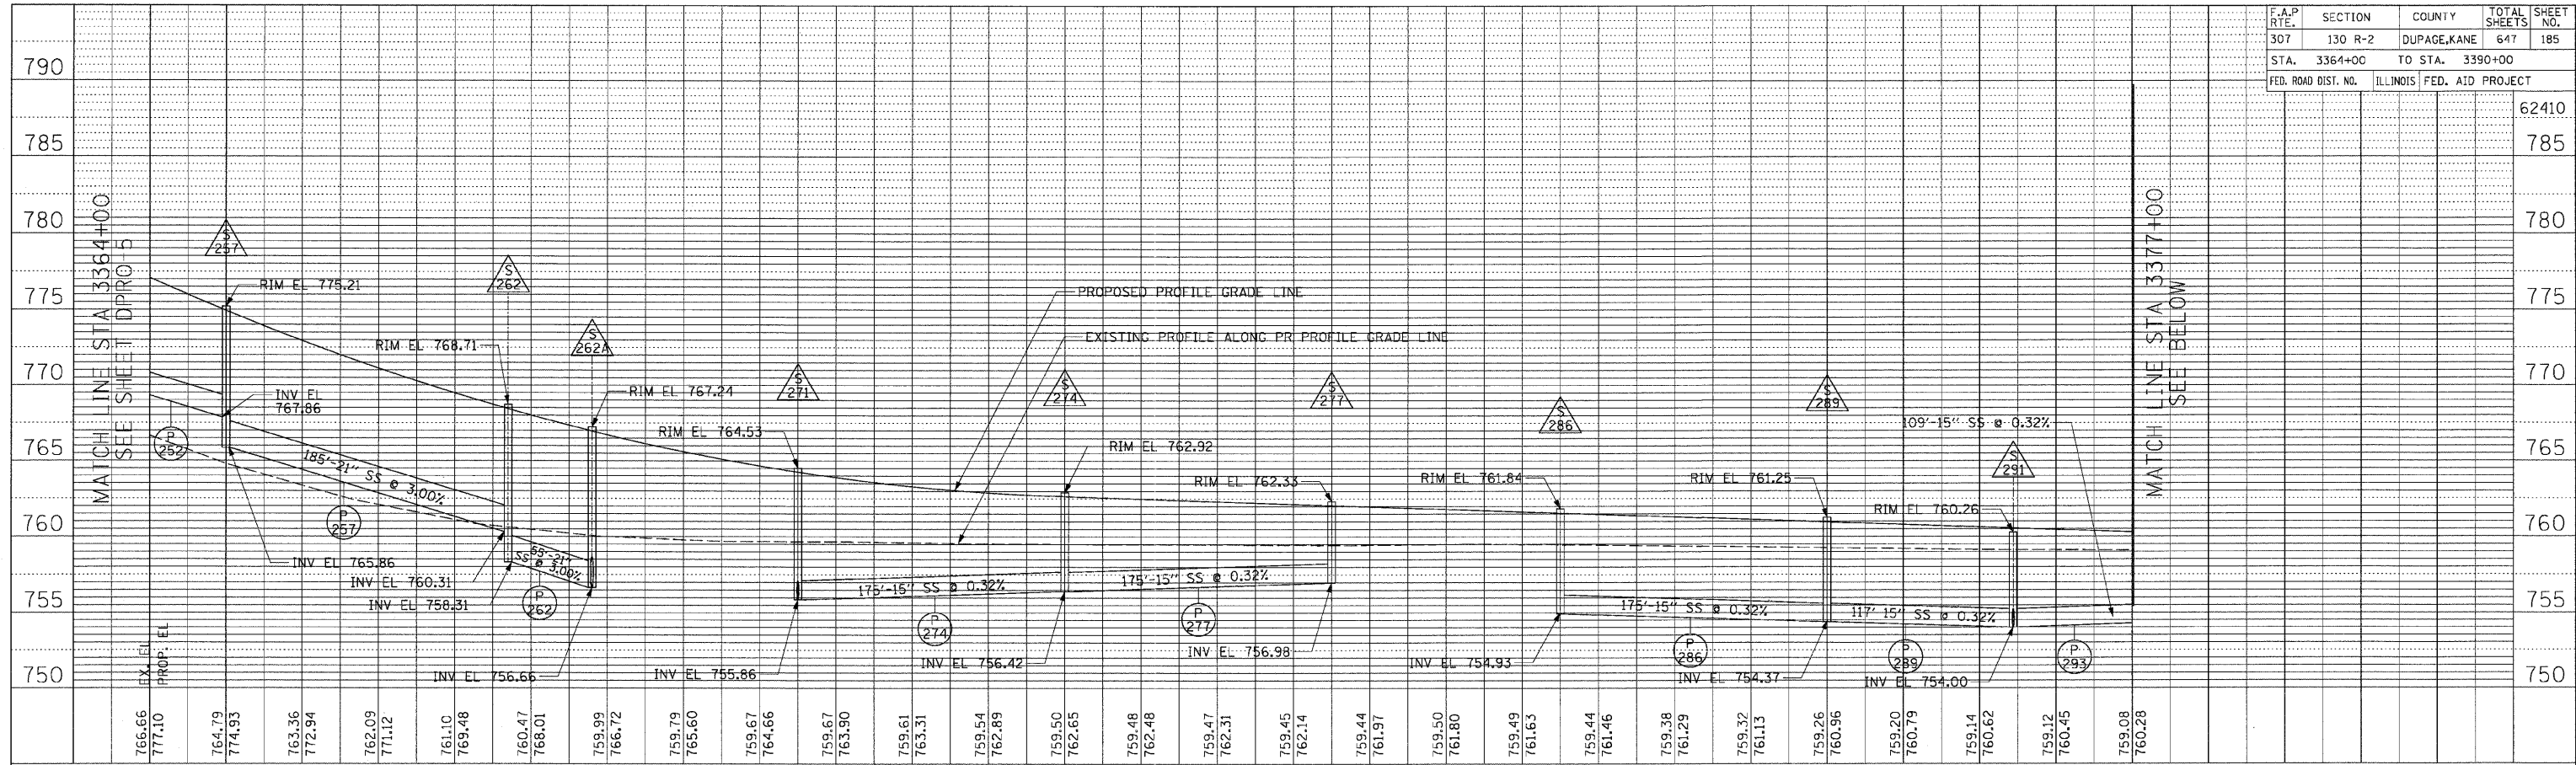

DRAINAGE AND UTILITY PROFILE - IL ROUTE 64 - STA. 3364+00 TO STA. 3390+00

