
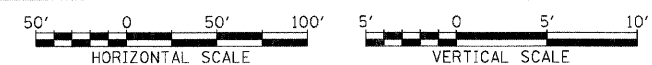


F.A.P. RTE.	SECTION	COUNTY	TOTAL SHEETS	SHEET NO.
307	130 R-2	DUPAGE, KANE	647	187
STA. 3417+00		TO STA. 3421+89.87		
FED. ROAD DIST. NO.		ILLINOIS FED. AID PROJECT		

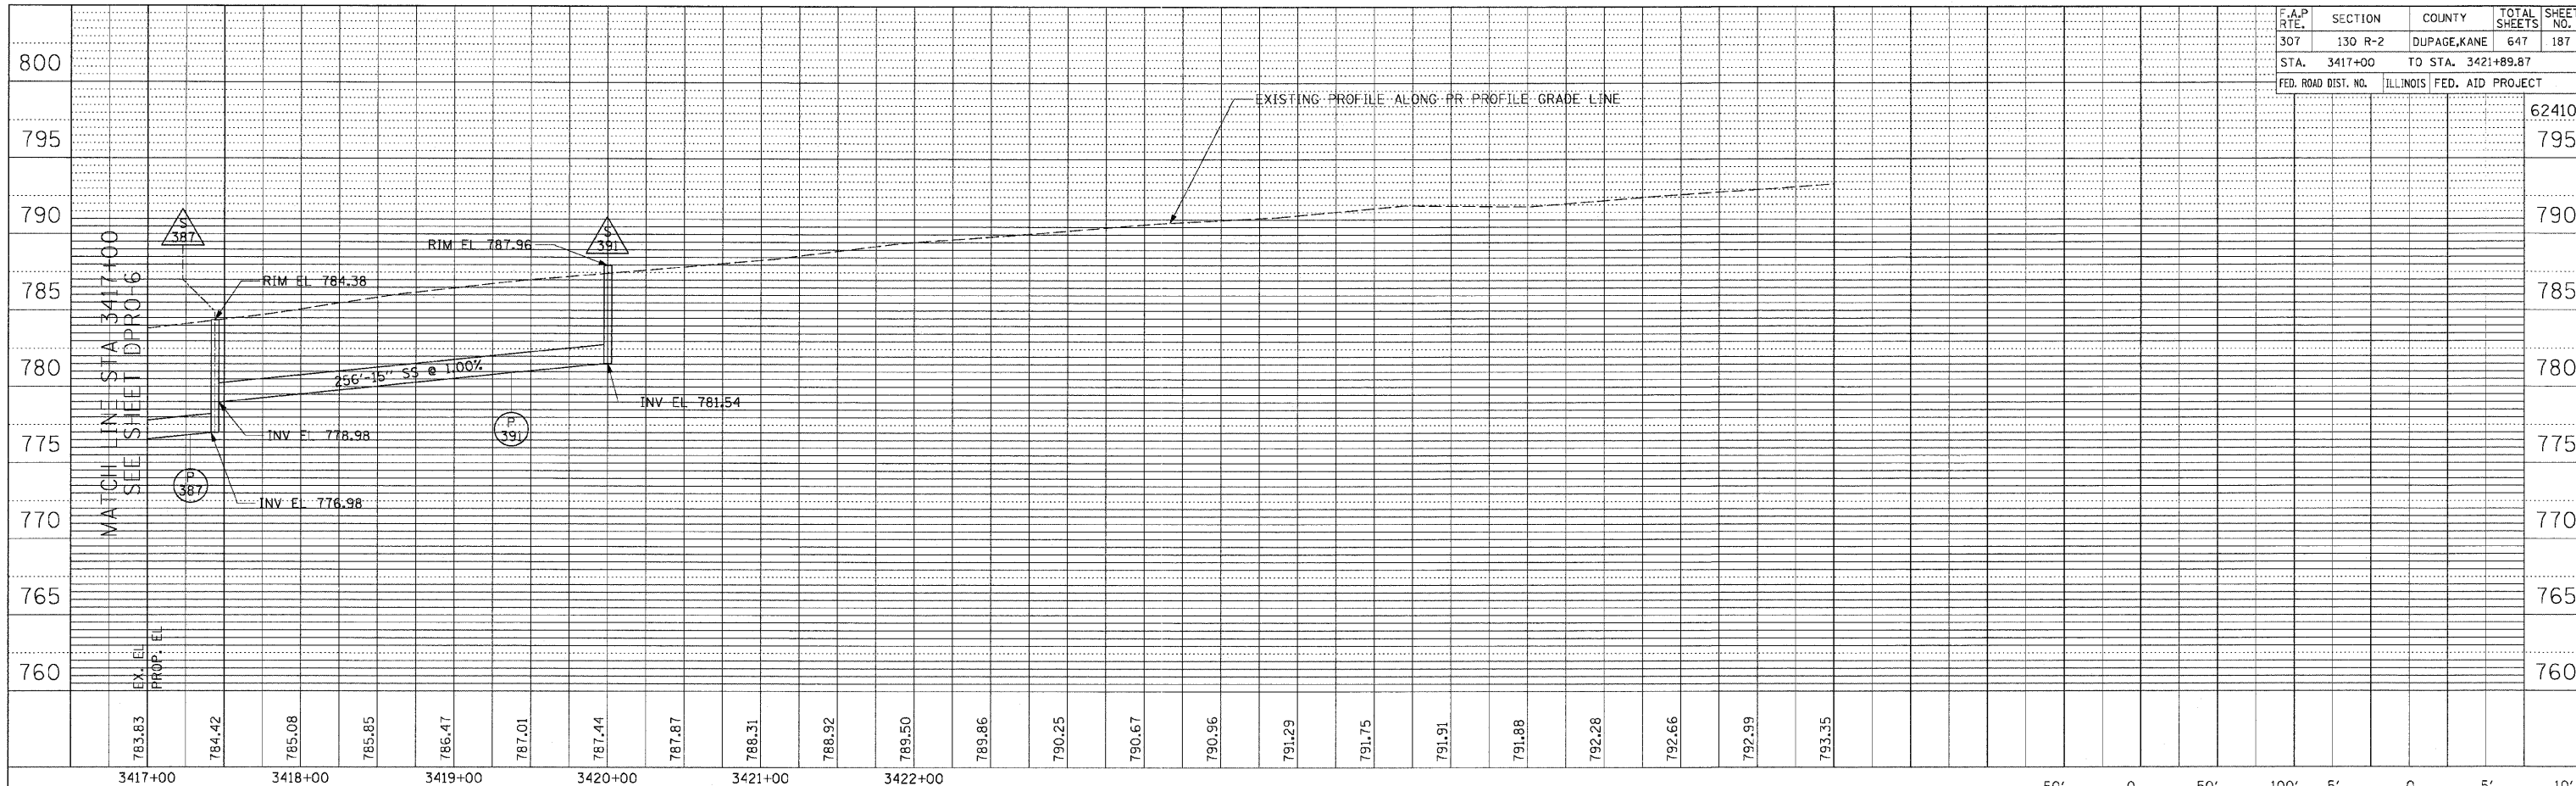

PI. AN	SURVEYED	DATE

NOTE BOOK NO. _____
 ALIGNMENT CHECKED _____
 RT. OF WAY CHECKED _____
 ROAD FILE NAME _____

PROFILE	SURVEYED	DATE

NOTE BOOK NO. _____
 GRADES CHECKED _____
 STRUCTURE NOTATIONS CHECKED _____