


F.A.P. RTE.	SECTION	COUNTY	TOTAL SHEETS	SHEET NO.
307	130 R-2	DUPAGE, KANE	647	258
STA. 9840+94		TO STA. 9856+83		
FED. ROAD DIST. NO.		ILLINOIS	FED. AID PROJECT	

62410

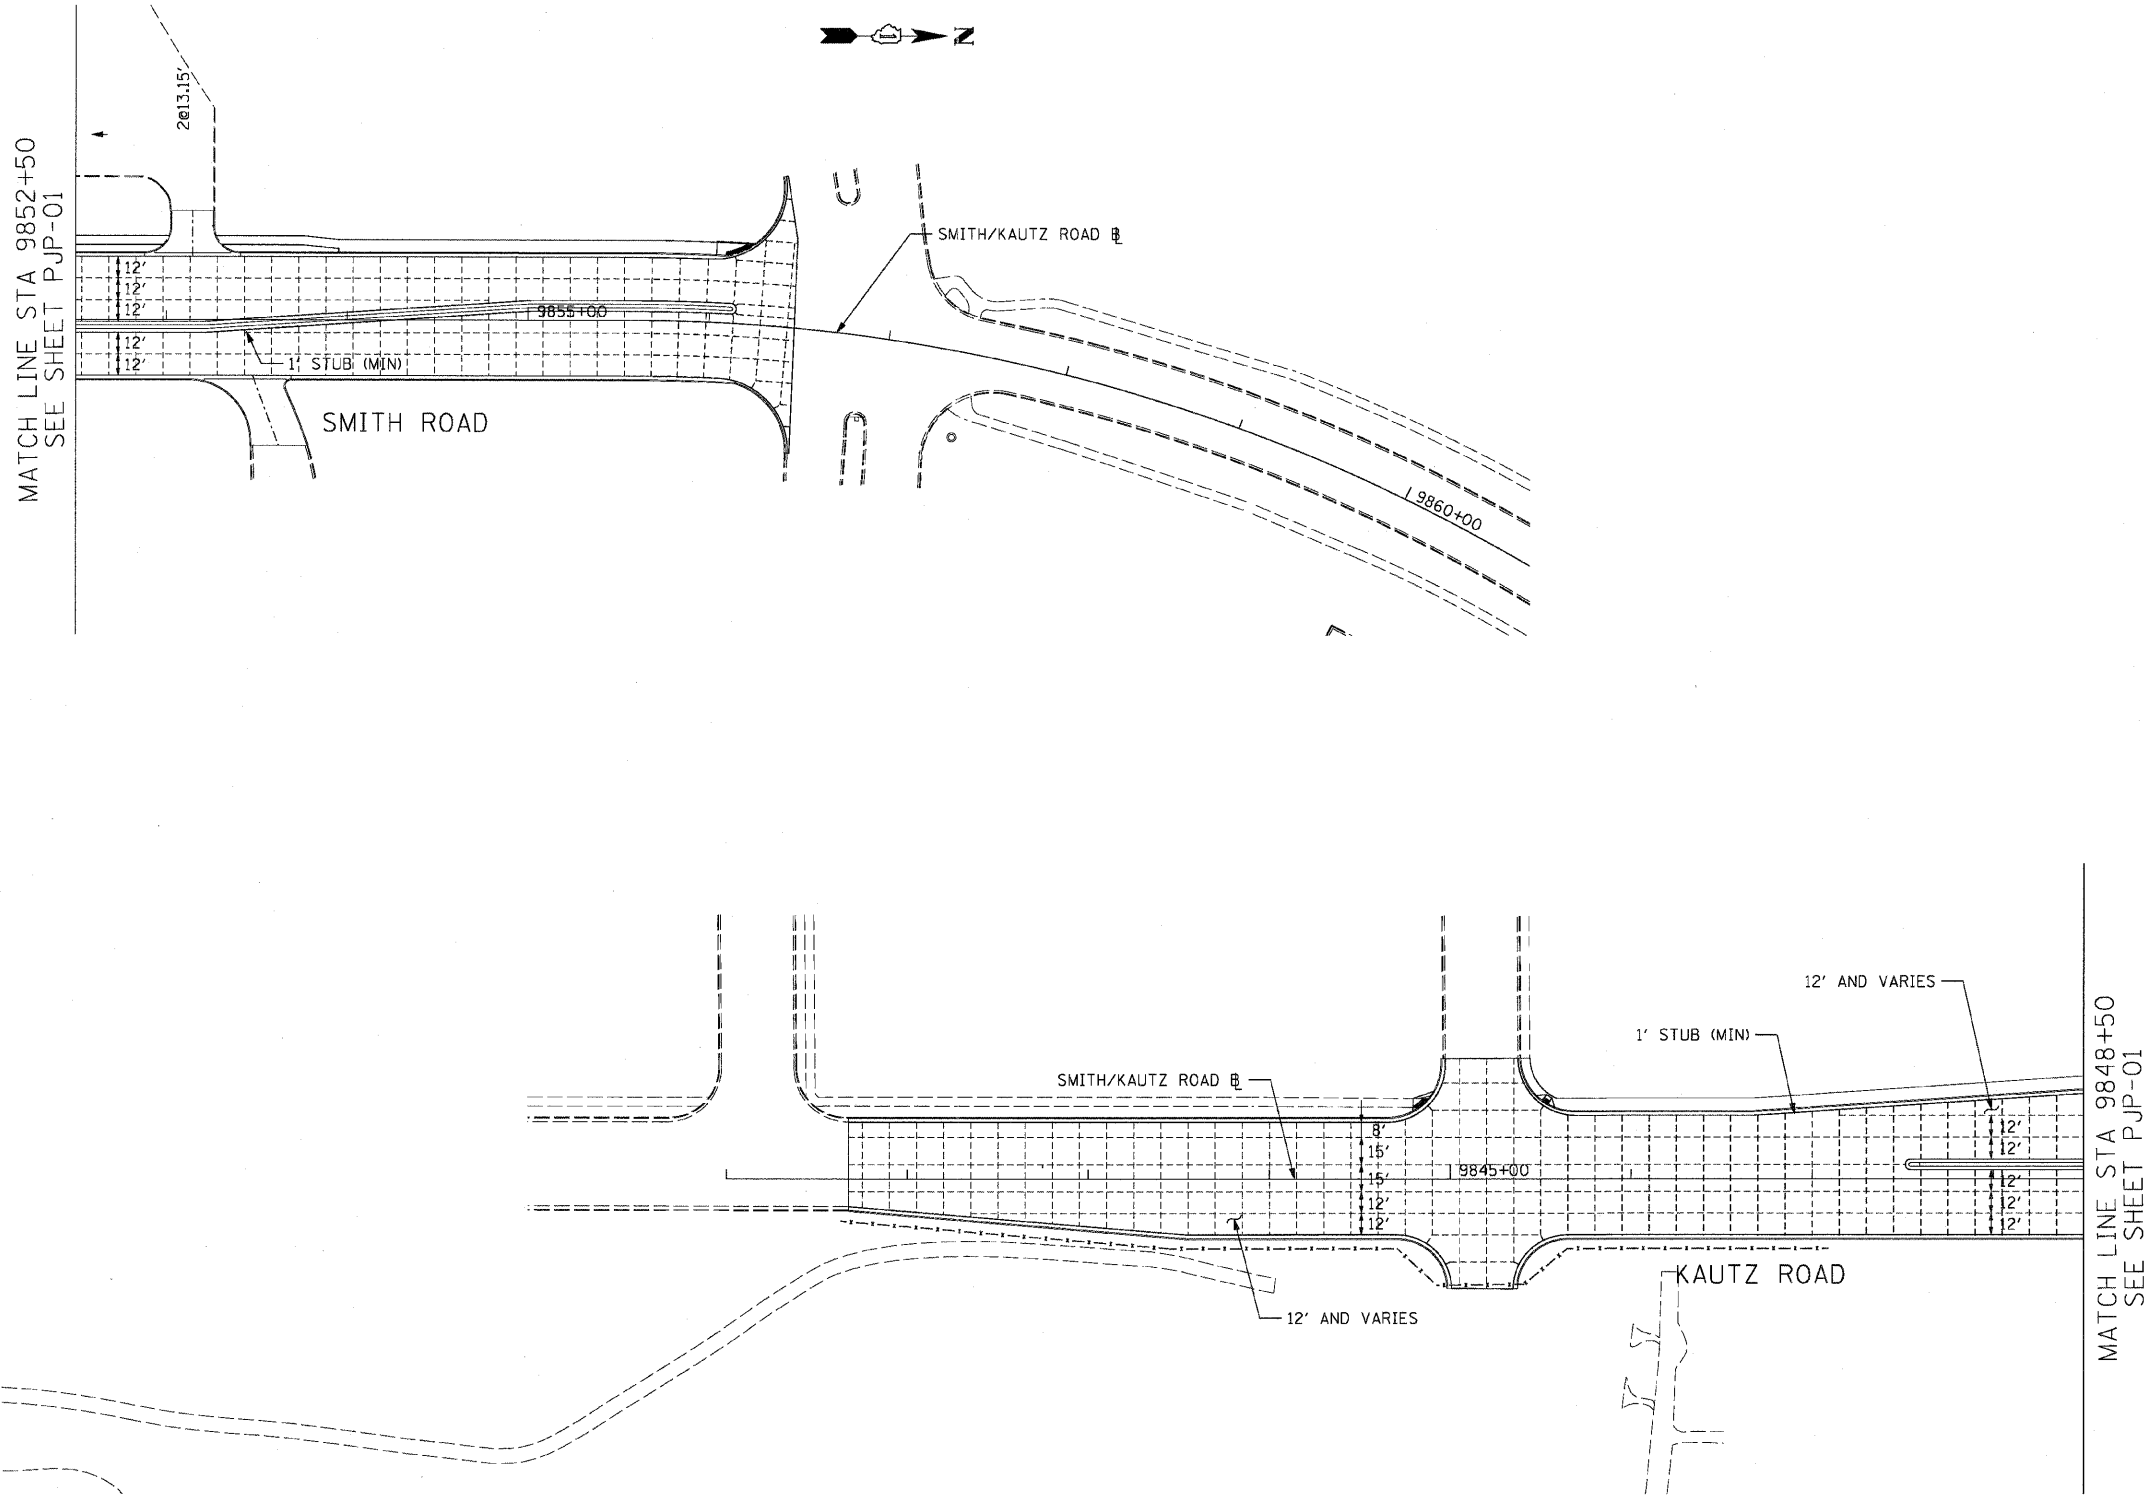

REVISIONS	
NAME	DATE

ILLINOIS DEPARTMENT OF TRANSPORTATION  
 F.A.P. ROUTE 307 (ILLINOIS ROUTE 64)

**PAVEMENT JOINTING PLAN**  
 SMITH / KAUTZ ROAD  
 STA. 9841+67.29 TO STA. 9856+83

VERT: NONE  
 SCALE: HORIZ: 1"=50'  
 DATE: NOVEMBER 1, 2011

DRAWN BY: AFC  
 CHECKED BY: NJM

PJP-10