


PAVEMENT MARKING (PM) LEGEND

- 1 THERMOPLASTIC PM LETTERS & SYMBOLS (TYP)
- 2 THERMOPLASTIC PM CENTERLINE, 2 @ 4", SOLID, YELLOW, 11" C-C (TYP)
- 3 THERMOPLASTIC PM LANE LINES, 4", SKIP-DASH, WHITE, 10' LINE W/ 30' SPACE (TYP)
- 4 THERMOPLASTIC PM EDGE LINES, 4", SOLID, WHITE, (TYP)
- 5 THERMOPLASTIC PM TURN LANE MARKINGS, 6", SOLID, WHITE (TYP)
- 6 THERMOPLASTIC PM DOTTED LINES, 6", SKIP-DASH, WHITE, 2' LINE W/ 6' SPACE (TYP)
- 7 THERMOPLASTIC PM CROSSWALK LINES, 2 @ 6", SOLID, WHITE (TYP)
- 8 THERMOPLASTIC PM ISLAND MARKING, 8", SOLID, WHITE (TYP)
- 9 THERMOPLASTIC PM DIAGONAL, 12", 45°, SOLID, WHITE, 20' C-C (TYP)
- 10 THERMOPLASTIC PM DIAGONAL, 12", 45°, SOLID, YELLOW, 75' C-C (TYP)
- 11 THERMOPLASTIC PM STOP LINES, 24", SOLID, WHITE (TYP)
- 12 THERMOPLASTIC PM DOTTED LINES, 6", SKIP-DASH, WHITE, 3' LINE W/ 9' SPACE (TYP)
- 13 THERMOPLASTIC PM DIAGONAL, 12", 45°, SOLID, WHITE, 75' C-C (TYP)

PROJECT & RESURFACING BEGINS STA 24+17

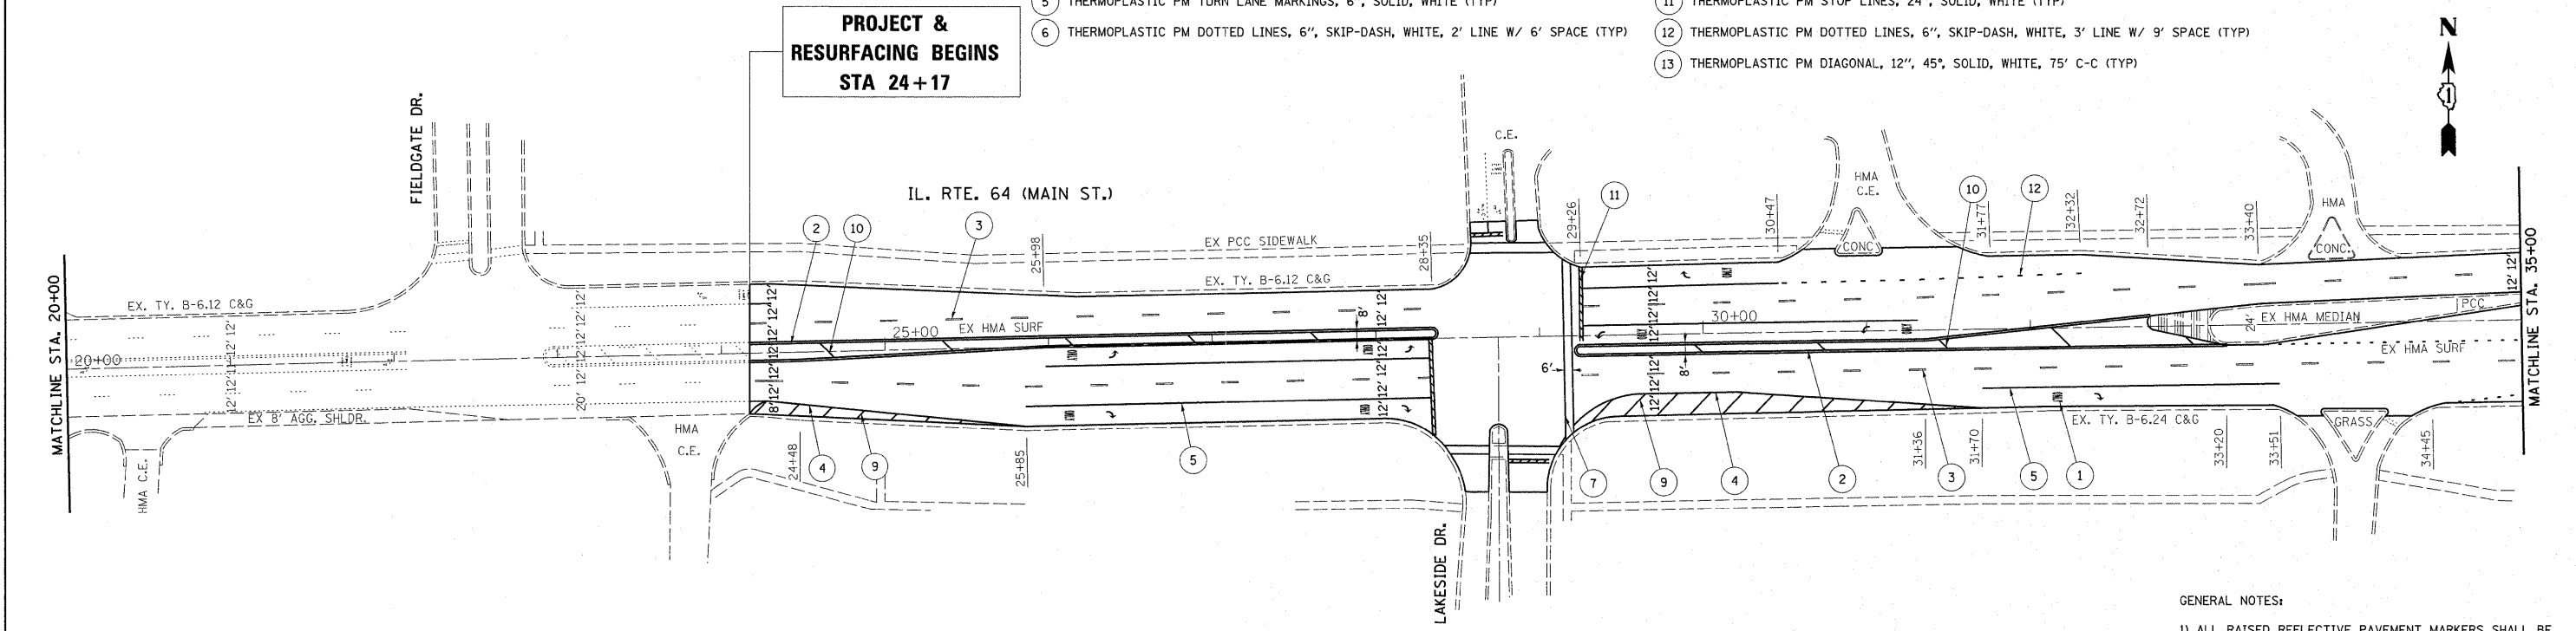

GENERAL NOTES:
 1) ALL RAISED REFLECTIVE PAVEMENT MARKERS SHALL BE PLACED IN ACCORDANCE WITH DISTRICT ONE "TYPICAL APPLICATIONS RAISED REFLECTIVE PAVEMENT MARKERS (SNOW-PLOW RESISTANT) (TC-11)" STANDARD DETAIL.
 2) ALL FINAL PAVEMENT MARKINGS SHALL BE THERMOPLASTIC (OF THE EXTRUDED TYPE) AND SHOULD BE PLACED IN ACCORDANCE WITH "DISTRICT ONE TYPICAL PAVEMENT MARKINGS (TC-13)" STANDARD DETAIL.

FILE NAME =	USER NAME = velichkovv	DESIGNED -	REVISED -
c:\pw_work\pwsdot\velichkovv\d0187716\1164-sht-plan.dgn		DRAWN -	REVISED -
		CHECKED -	REVISED -
		DATE -	REVISED -

**STATE OF ILLINOIS
DEPARTMENT OF TRANSPORTATION**

**ILL 64 (DUNHAM RD. TO 38TH AVE.)
PAVEMENT MARKING PLAN**

SCALE: SHEET NO. OF SHEETS STA. TO STA.

F.A.P. RTE.	SECTION	COUNTY	TOTAL SHEETS	SHEET NO.
307	130 R-2	KANE	647	260
CONTRACT NO. 62410				
ILLINOIS FED. AID PROJECT				

110-11