


F.A.P. RTE.	SECTION	COUNTY	TOTAL SHEETS	SHEET NO.
307	130 R-2	DUPAGE, KANE	647	268
STA. 3390+00		TO STA. 3404+00		
FED. ROAD DIST. NO.		ILLINOIS FED. AID PROJECT		

62410

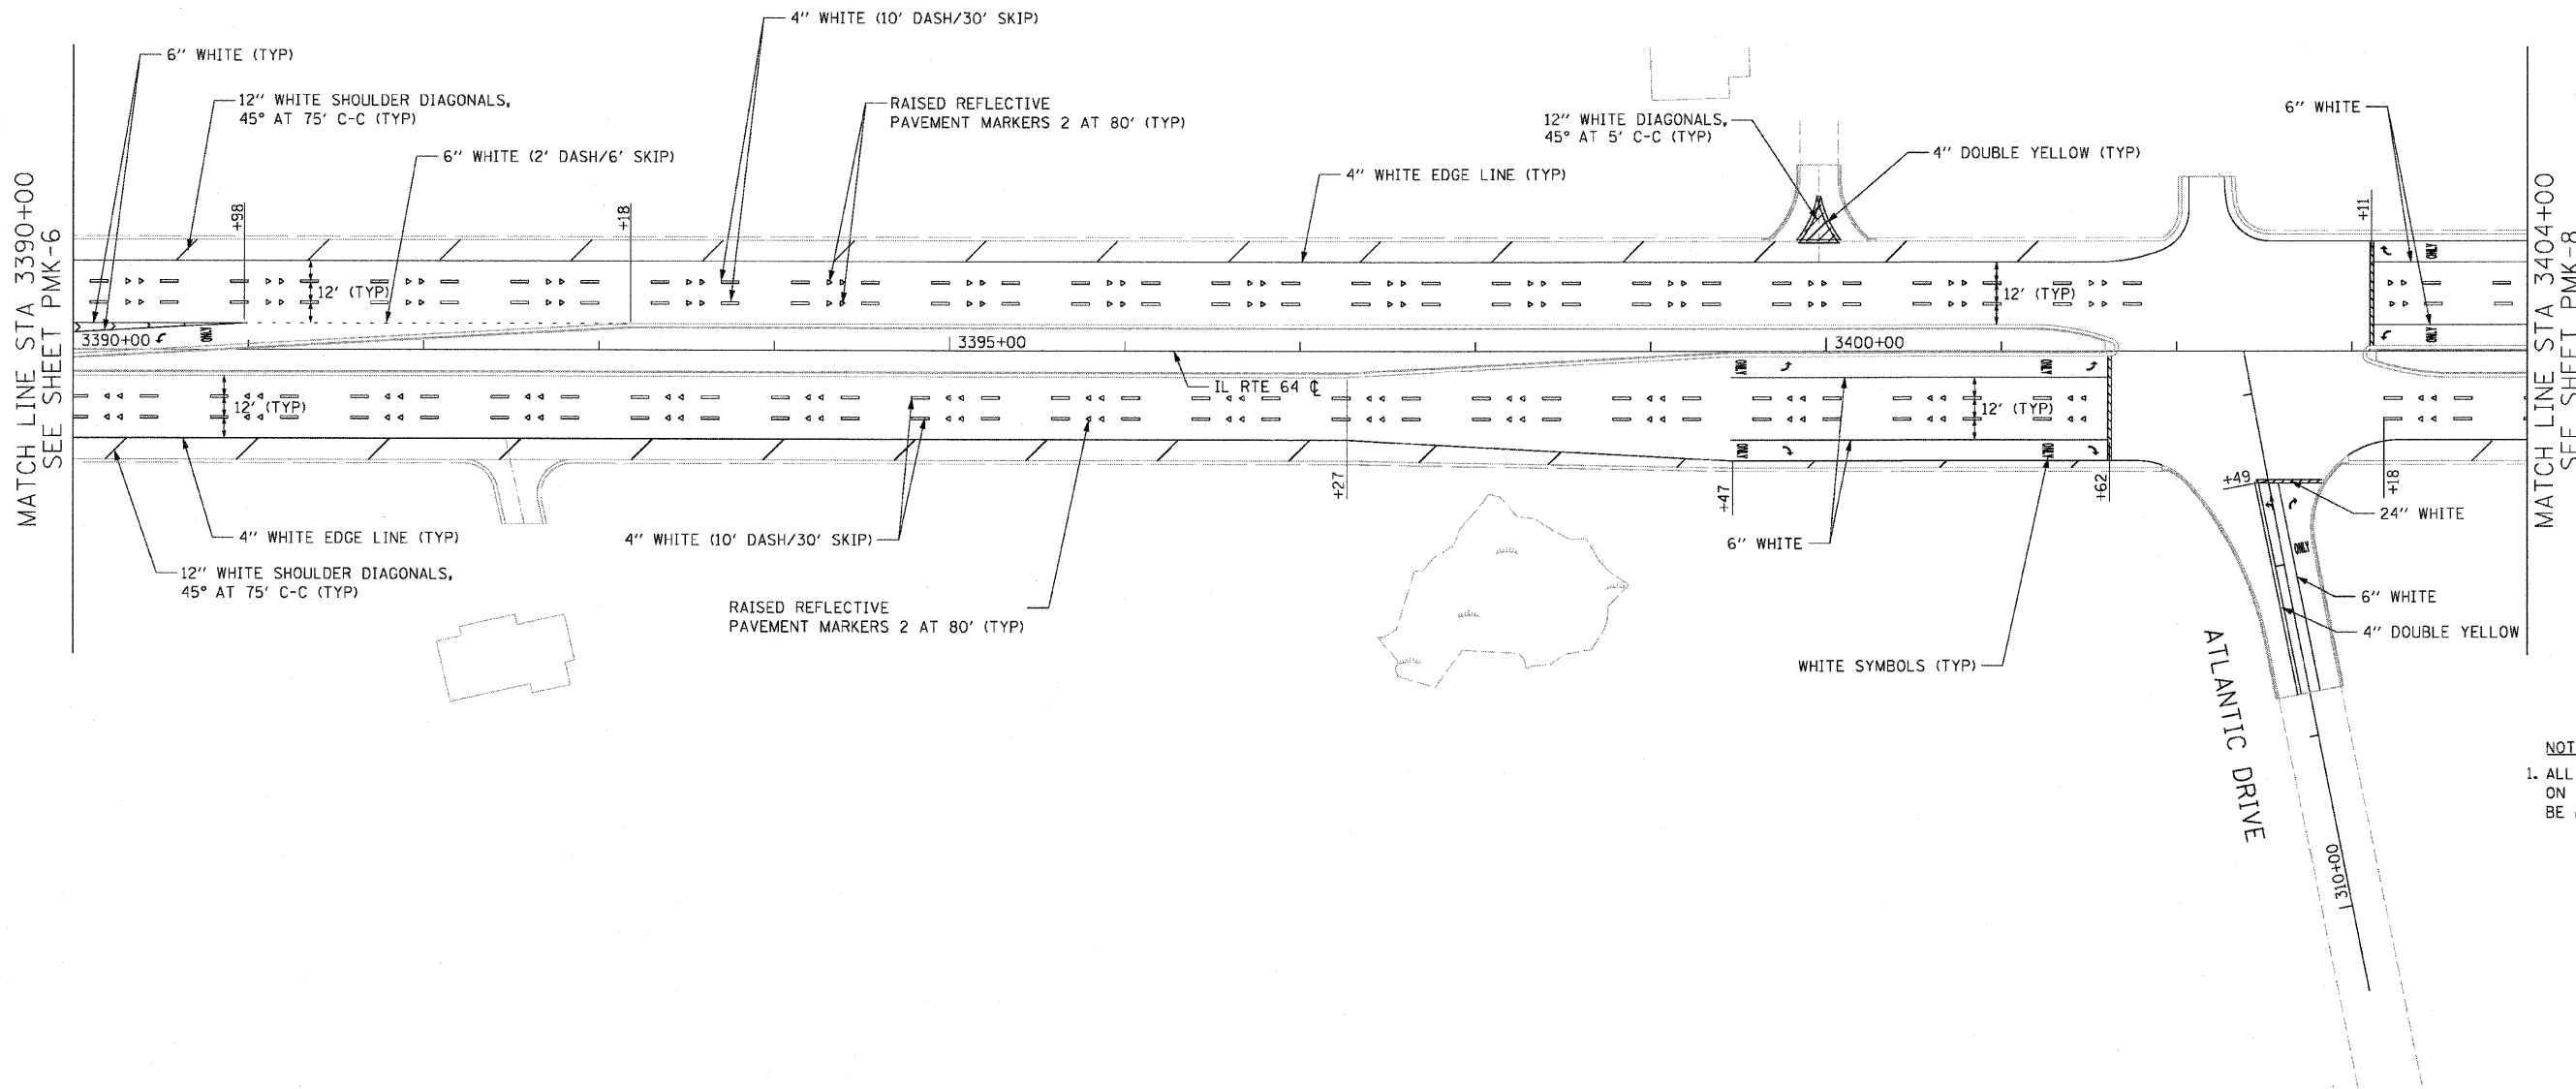

**NOTE:**  
 1. ALL FINAL PAVEMENT MARKINGS ON THE FINAL PCC SURFACE SHALL BE POLYUREA TYPE 1.

MATCH LINE STA 3390+00  
 SEE SHEET PMK-6

MATCH LINE STA 3404+00  
 SEE SHEET PMK-8



REVISIONS	
NAME	DATE

ILLINOIS DEPARTMENT OF TRANSPORTATION  
 F.A.P. ROUTE 307 (ILLINOIS ROUTE 64)  
**PAVEMENT MARKING PLAN**  
 IL ROUTE 64  
 STA. 3390+00 TO STA. 3404+00

VERT: NONE  
 SCALE: HORIZ: 1"=50'  
 DATE: MAY 13, 2011

DRAWN BY: JWM  
 CHECKED BY: RMG

PMK-7