


F.A.P. RTE.	SECTION	COUNTY	TOTAL SHEETS	SHEET NO.
307	130 R-2	DUPAGE, KANE	647	278
STA. 3260+00		TO STA. 3287+00		
FED. ROAD DIST. NO.	ILLINOIS	FED. AID PROJECT		

62410

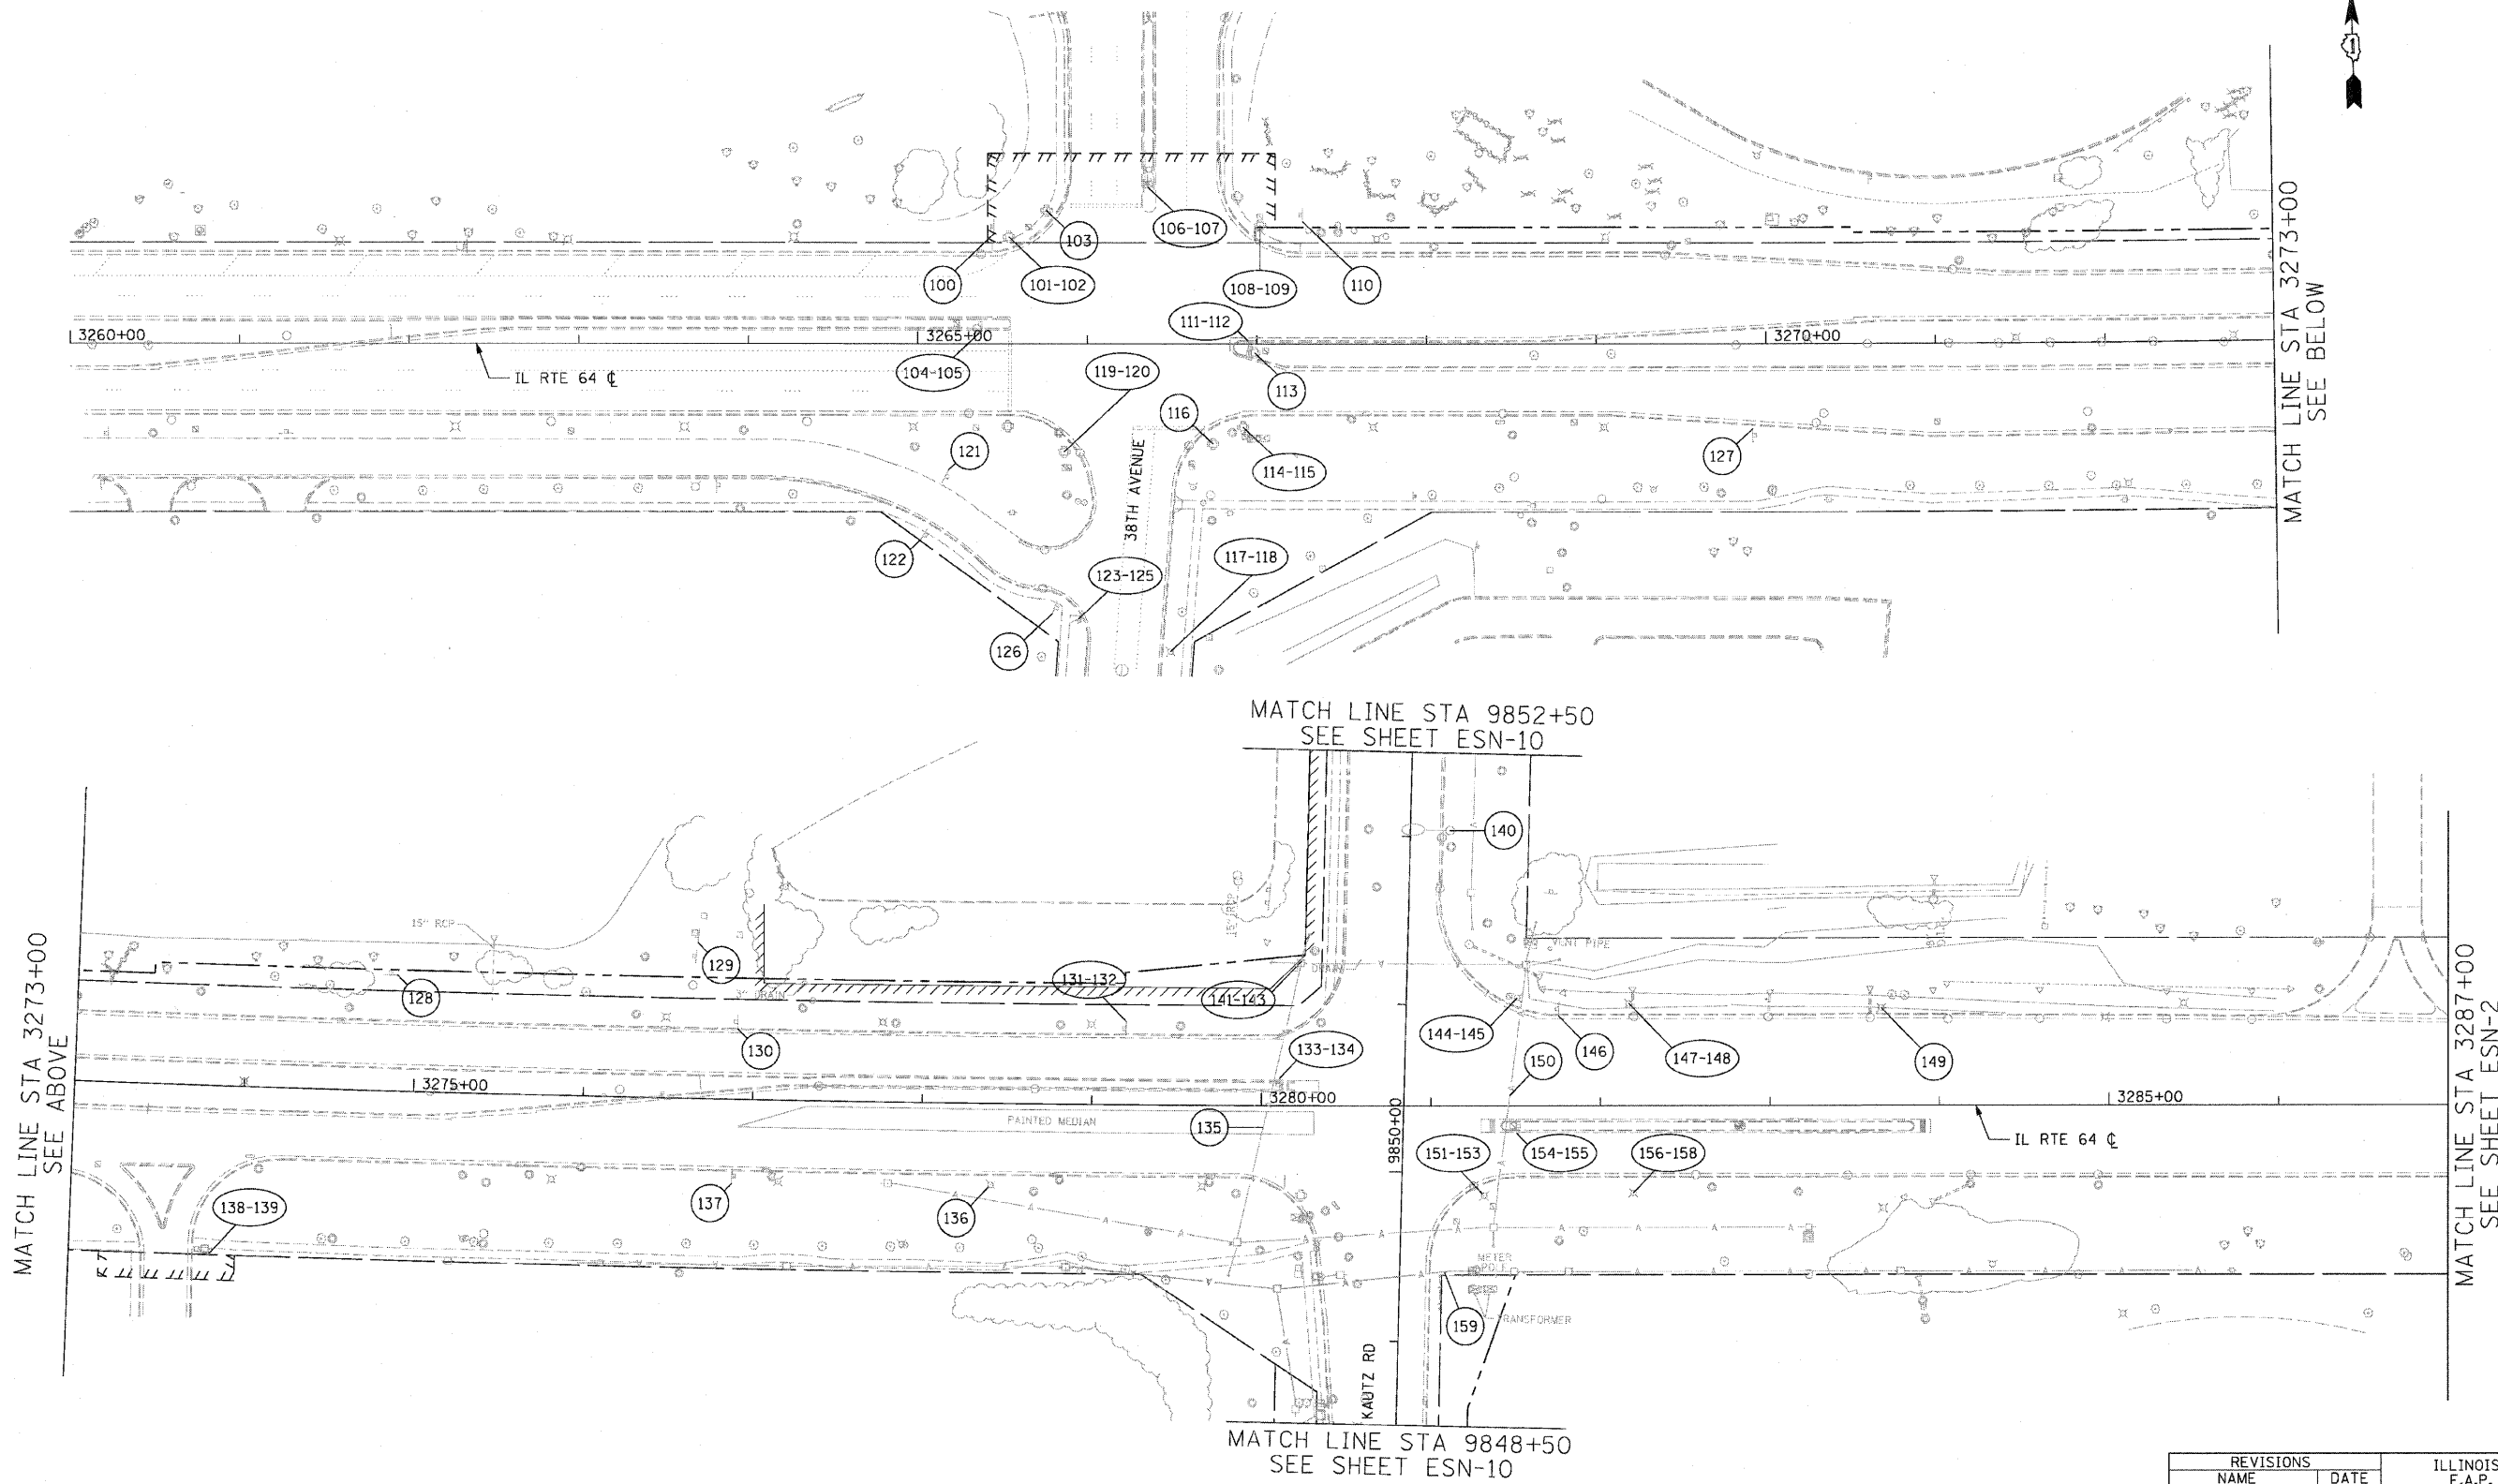

MATCH LINE STA 3273+00
SEE ABOVE

MATCH LINE STA 3273+00
SEE BELOW

MATCH LINE STA 9852+50
SEE SHEET ESN-10

MATCH LINE STA 3287+00
SEE SHEET ESN-2

MATCH LINE STA 9848+50
SEE SHEET ESN-10

ESN-1



NOTE:
 1. SHEET CALLOUTS ARE DETAILED IN THE EXISTING SIGN SCHEDULE. SEE SHEET ESN-1



REVISIONS	
NAME	DATE

ILLINOIS DEPARTMENT OF TRANSPORTATION
 F.A.P. ROUTE 307 (ILLINOIS ROUTE 64)
EXISTING SIGNING PLAN
 IL ROUTE 64
 STA. 3260+00 TO STA. 3287+00

SCALE: VERT: NONE
 HORIZ: 1"=50'
 DATE: MAY 13, 2011

DRAWN BY: JWM
 CHECKED BY: RMG