

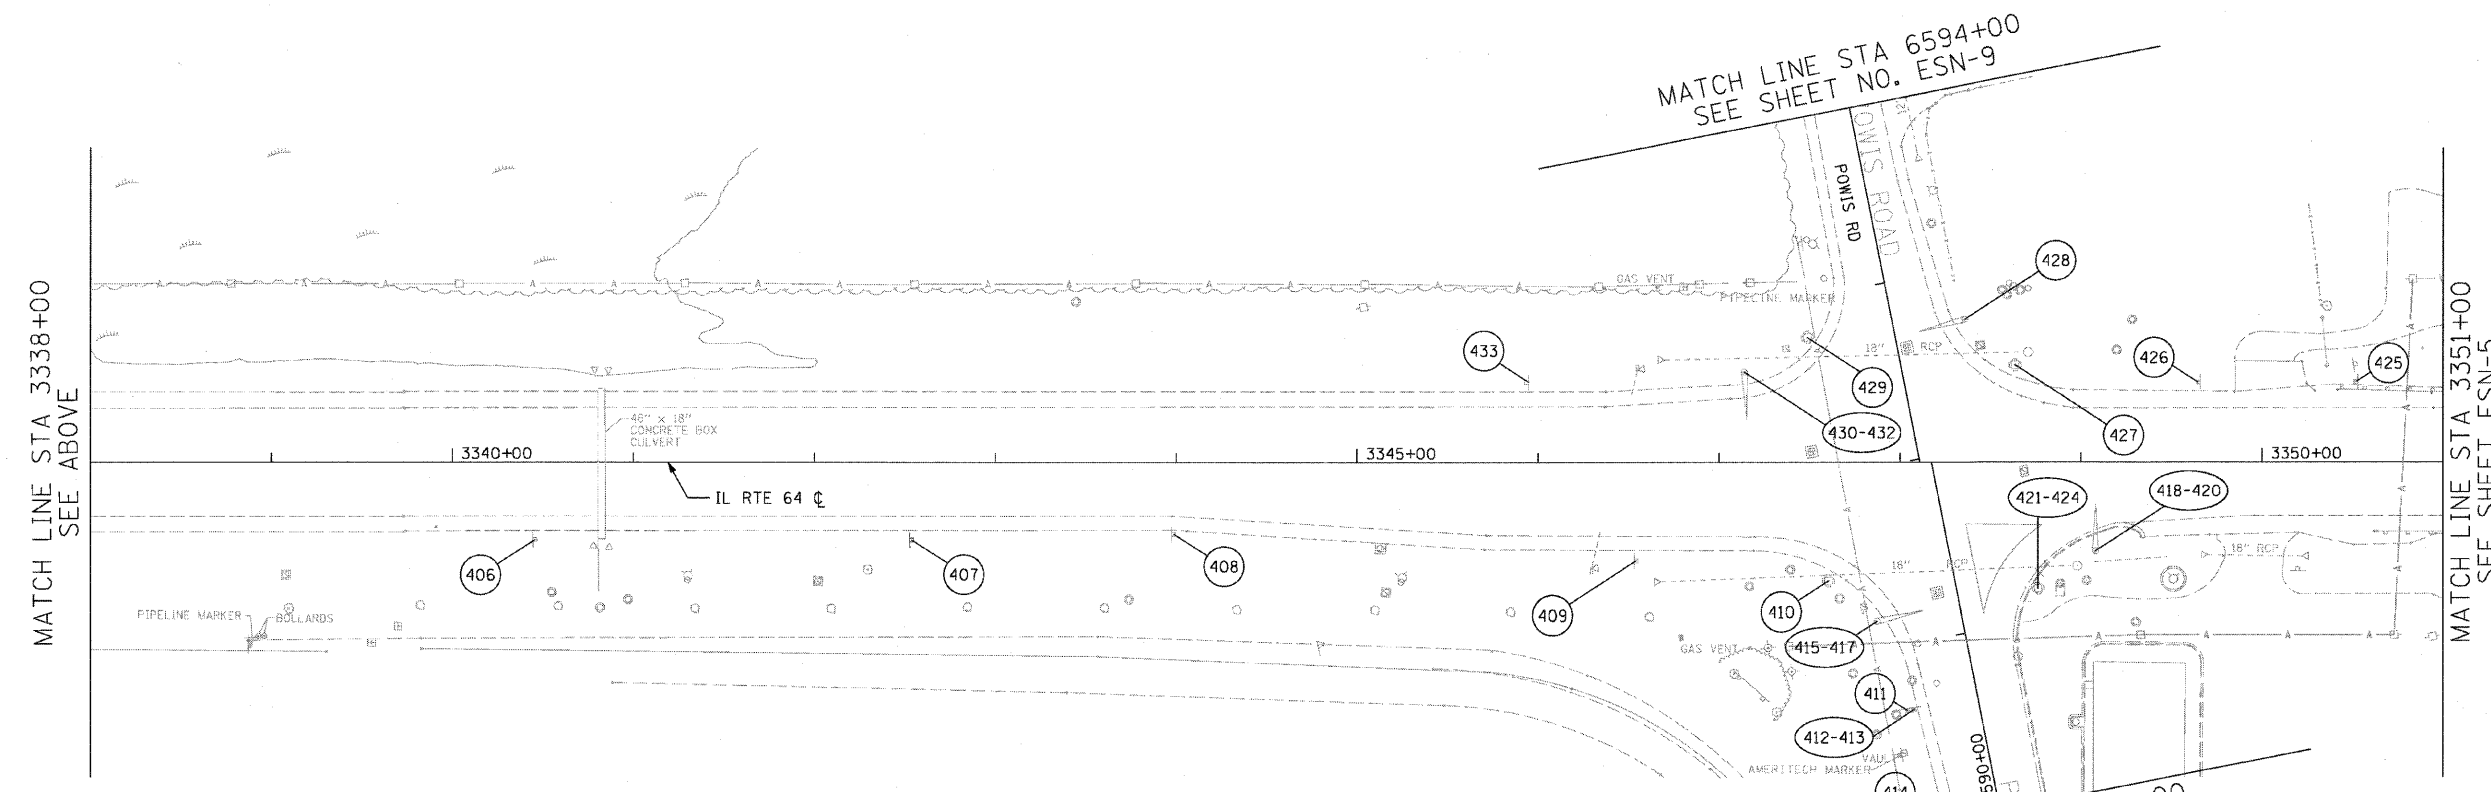


F.A.P. RTE.	SECTION	COUNTY	TOTAL SHEETS	SHEET NO.
307	130 R-2	DUPAGE, KANE	647	281
STA. 3325+00		TO STA. 3351+00		
FED. ROAD DIST. NO.	ILLINOIS	FED. AID PROJECT		

62410

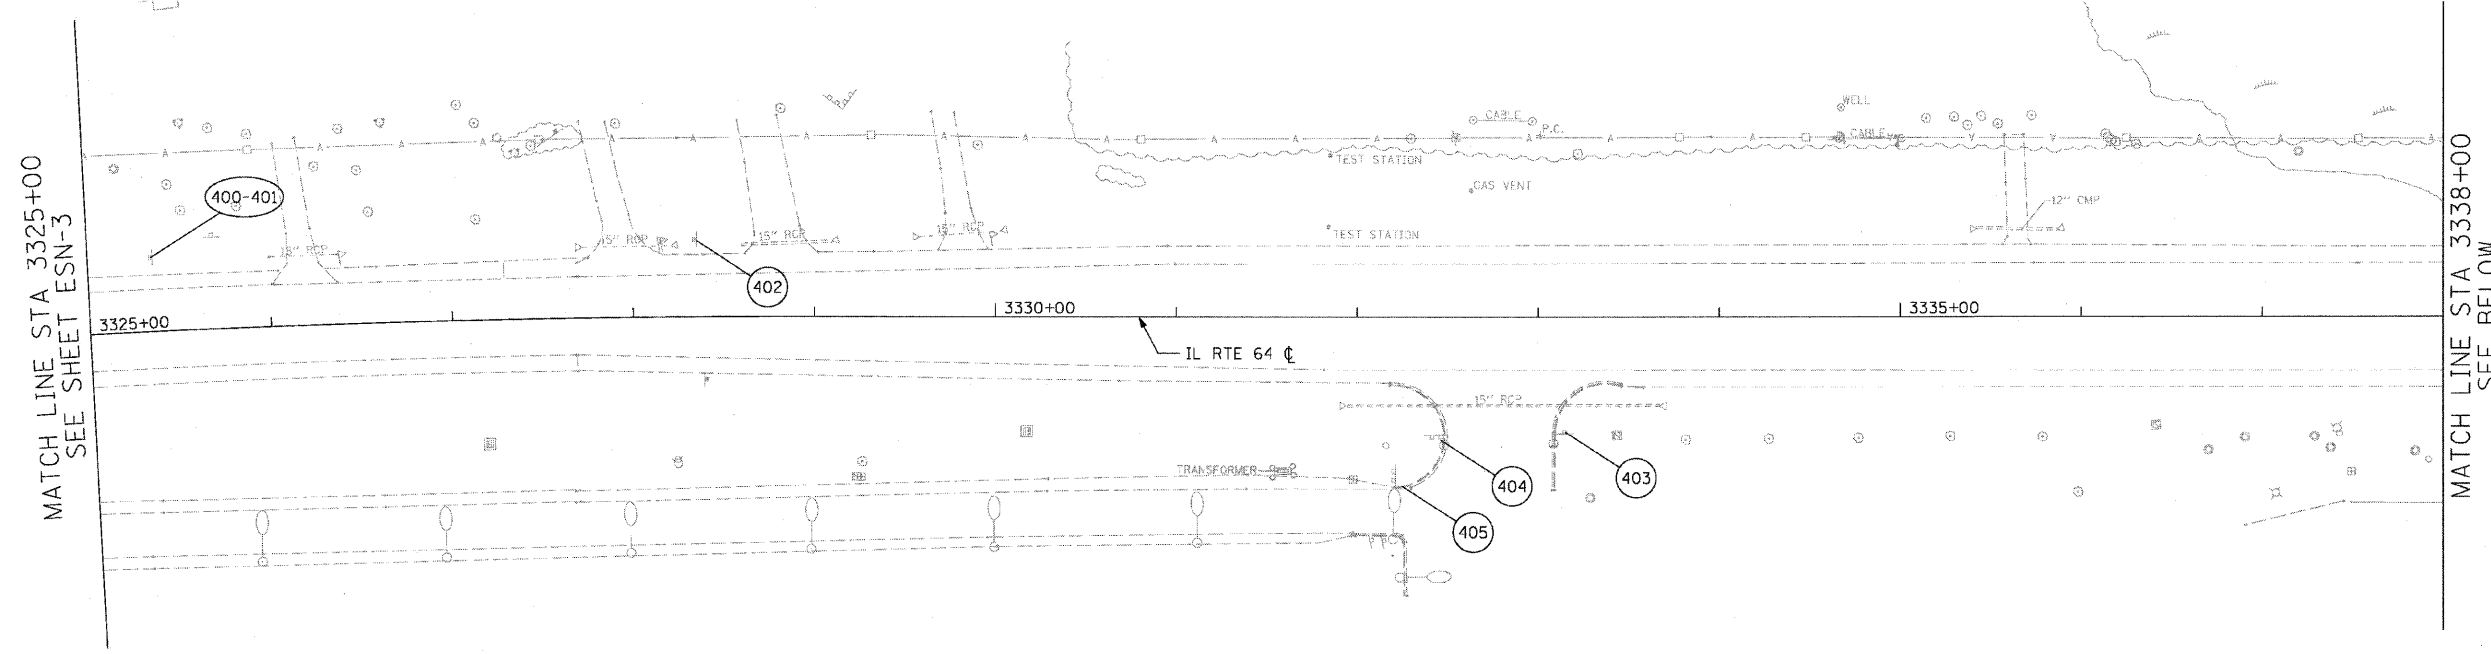

NOTE:
 1. SHEET CALLOUTS ARE DETAILED IN THE EXISTING SIGN SCHEDULE. SEE SHEETS ESNS-2&3

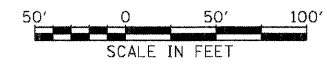

REVISIONS	
NAME	DATE

ILLINOIS DEPARTMENT OF TRANSPORTATION
 F.A.P. ROUTE 307 (ILLINOIS ROUTE 64)
EXISTING SIGNING PLAN
 IL ROUTE 64
 STA. 3325+00 TO STA. 3351+00

SCALE: VERT: NONE
 HORIZ: 1"=50'
 DATE: MAY 13, 2011

DRAWN BY: JWM
 CHECKED BY: RMG

ESN-4