


F.A.P. RTE.	SECTION	COUNTY	TOTAL SHEETS	SHEET NO.
307	130 R-2	DUPAGE, KANE	647	282
STA. 3351+00		TO STA. 3377+00		
FED. ROAD DIST. NO.		ILLINOIS FED. AID PROJECT		

62410

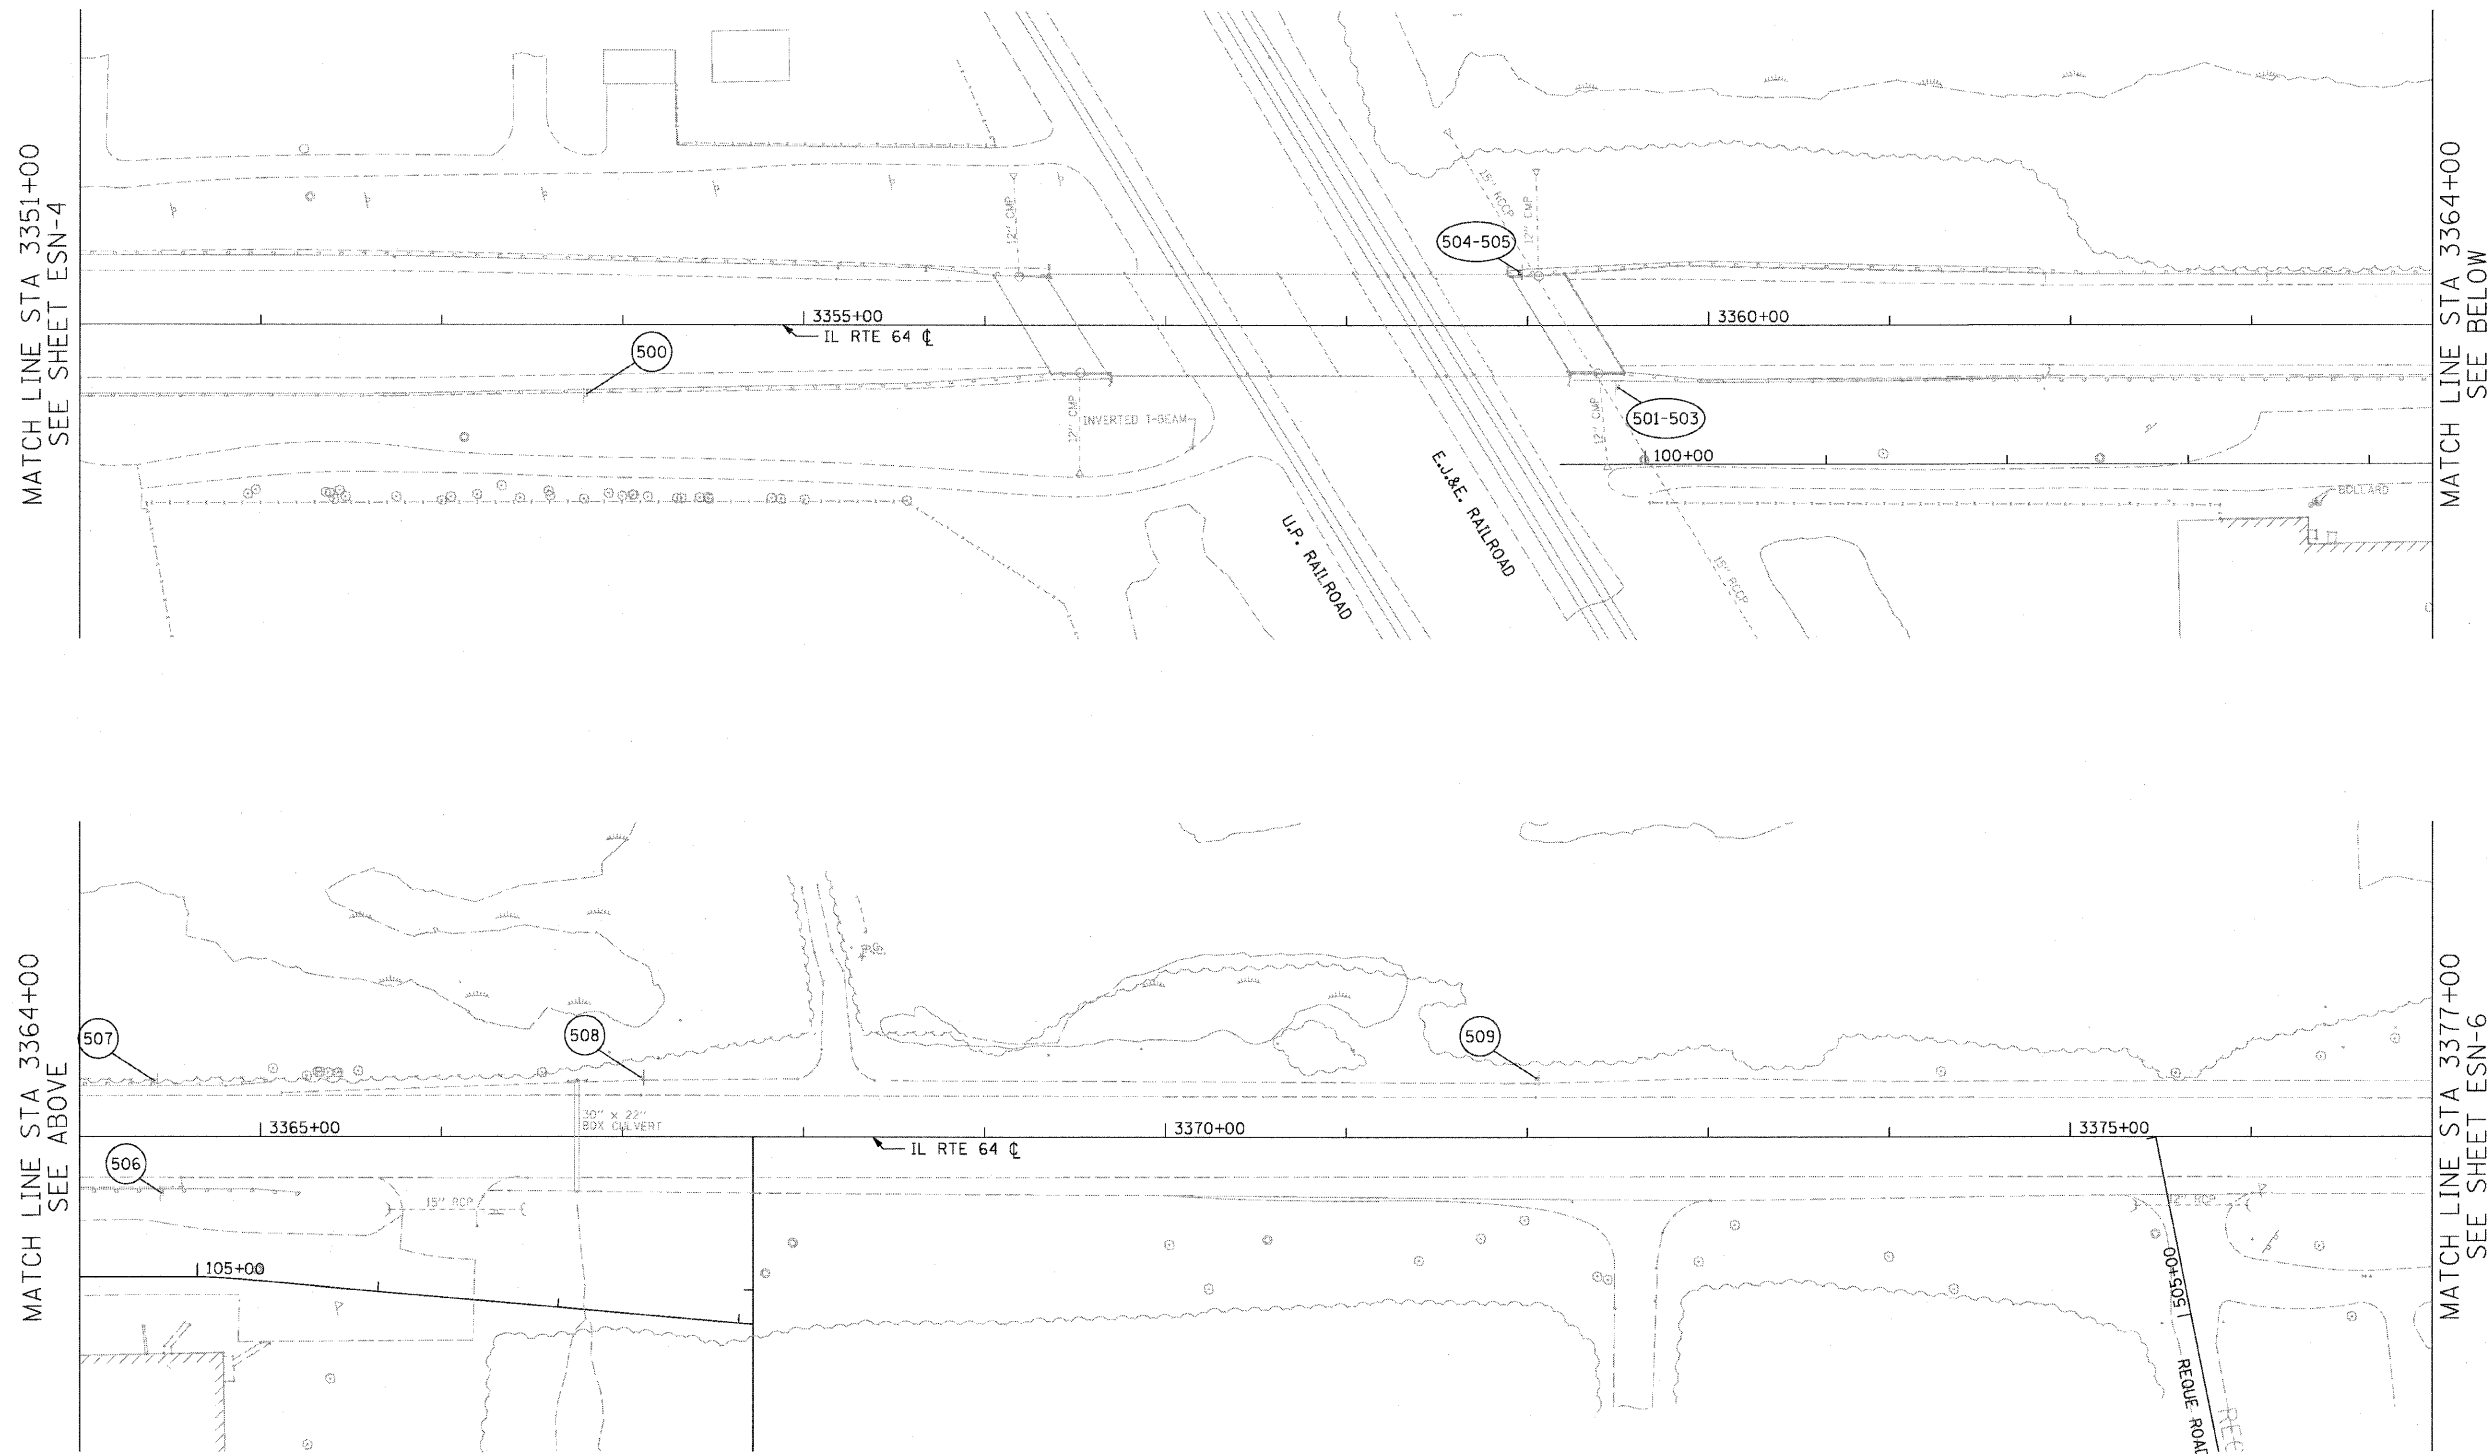

MATCH LINE STA 3364+00  
SEE ABOVE

MATCH LINE STA 3377+00  
SEE SHEET ESN-6

NOTE:  
 1. SHEET CALLOUTS ARE DETAILED IN THE EXISTING SIGN SCHEDULE. SEE SHEET ESN-3



REVISIONS	
NAME	DATE

ILLINOIS DEPARTMENT OF TRANSPORTATION  
 F.A.P. ROUTE 307 (ILLINOIS ROUTE 64)  
 EXISTING SIGNING PLAN  
 IL ROUTE 64  
 STA. 3351+00 TO STA. 3377+00

SCALE: VERT: NONE  
 HORIZ: 1"=50'  
 DATE: MAY 13, 2011  
 DRAWN BY: JWM  
 CHECKED BY: RMG

ESN-5