


F.A.P. RTE.	SECTION	COUNTY	TOTAL SHEETS	SHEET NO.
307	130 R-2	DUPAGE,KANE	647	283
STA. 3377+00 TO STA. 3390+00				
FED. ROAD DIST. NO.	ILLINOIS		FED. AID PROJECT	

62410

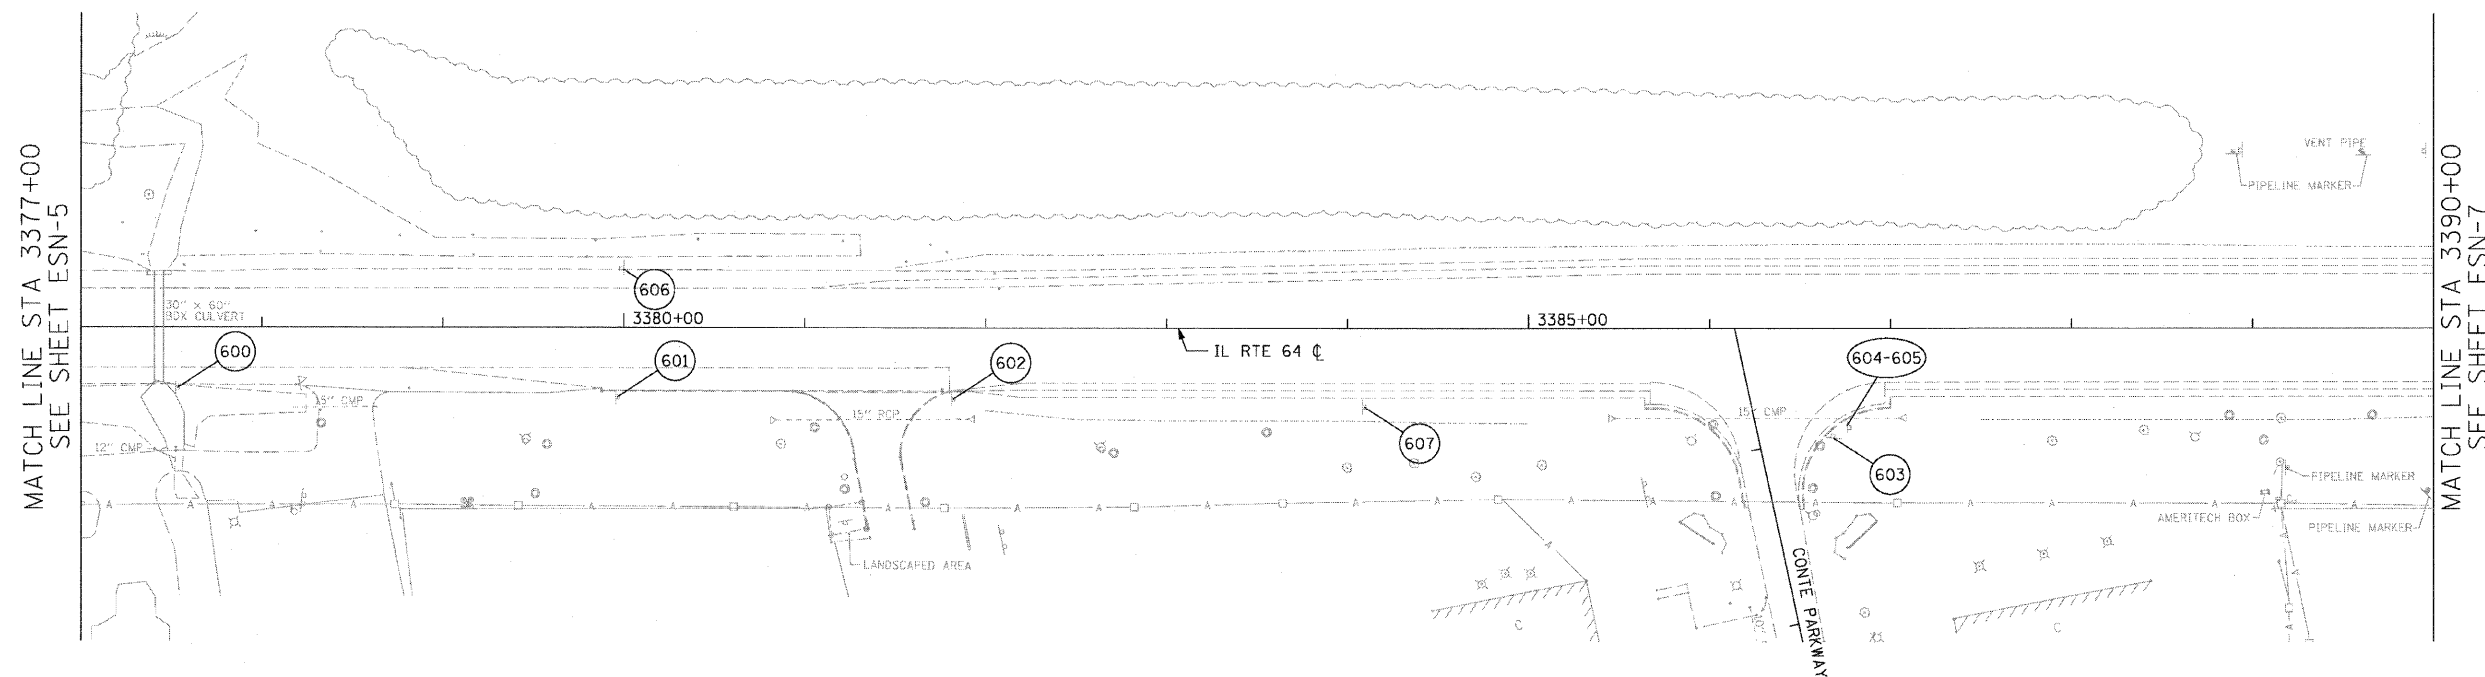


MATCH LINE STA 3377+00
SEE SHEET ESN-5

MATCH LINE STA 3390+00
SEE SHEET ESN-7

NOTE:

1. SHEET CALLOUTS ARE DETAILED IN THE EXISTING SIGN SCHEDULE. SEE SHEET ESNS-3

ESN-6

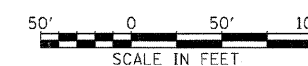

REVISIONS	
NAME	DATE

ILLINOIS DEPARTMENT OF TRANSPORTATION
 F.A.P. ROUTE 307 (ILLINOIS ROUTE 64)
EXISTING SIGNING PLAN
 IL ROUTE 64
 STA. 3377+00 TO STA. 3390+00

SCALE: VERT: NONE
 HORIZ: 1"=50'
 DATE: NOVEMBER 1, 2011

DRAWN BY: AFC
 CHECKED BY: NJH