
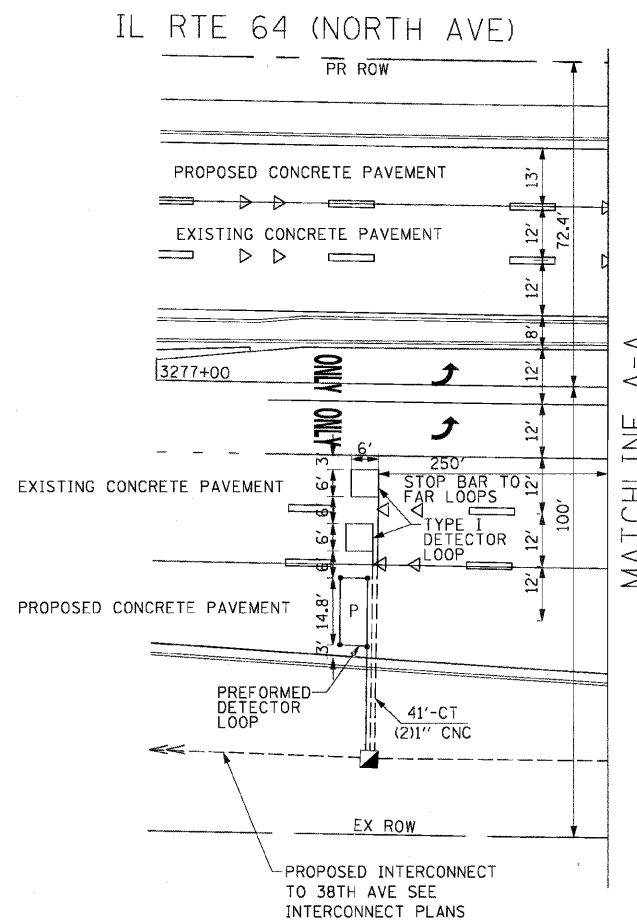


F.A.P. RTE.	SECTION	COUNTY	TOTAL SHEETS	SHEET NO.
307	130 R-2	DUPAGE,KANE	647	347
STA.		TO STA.		
FED. ROAD DIST. NO.	ILLINOIS	FED. AID PROJECT		

62410

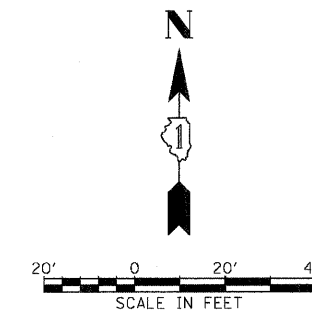

REVISIONS	
NAME	DATE

ILLINOIS DEPARTMENT OF TRANSPORTATION
 F.A.P. ROUTE 307 (ILLINOIS ROUTE 64)

TRAFFIC SIGNAL
 INSTALLATION PLAN
 IL RTE 64 AND SMITH/KAUTZ ROAD

SCALE: 1"=20'
 DATE: NOVEMBER 1, 2011

DRAWN BY: JS
 DESIGN BY: JS
 CHECKED BY: WP