



F.A.P. RTE.	SECTION	COUNTY	TOTAL SHEETS	SHEET NO.
307	130 R-2	DUPAGE, KANE	647	366
STA.		TO STA.		
FED. ROAD DIST. NO.		ILLINOIS FED. AID PROJECT		

62410

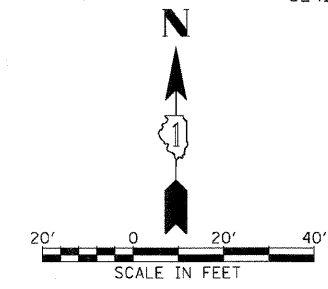

IL RTE 64 (NORTH AVE)

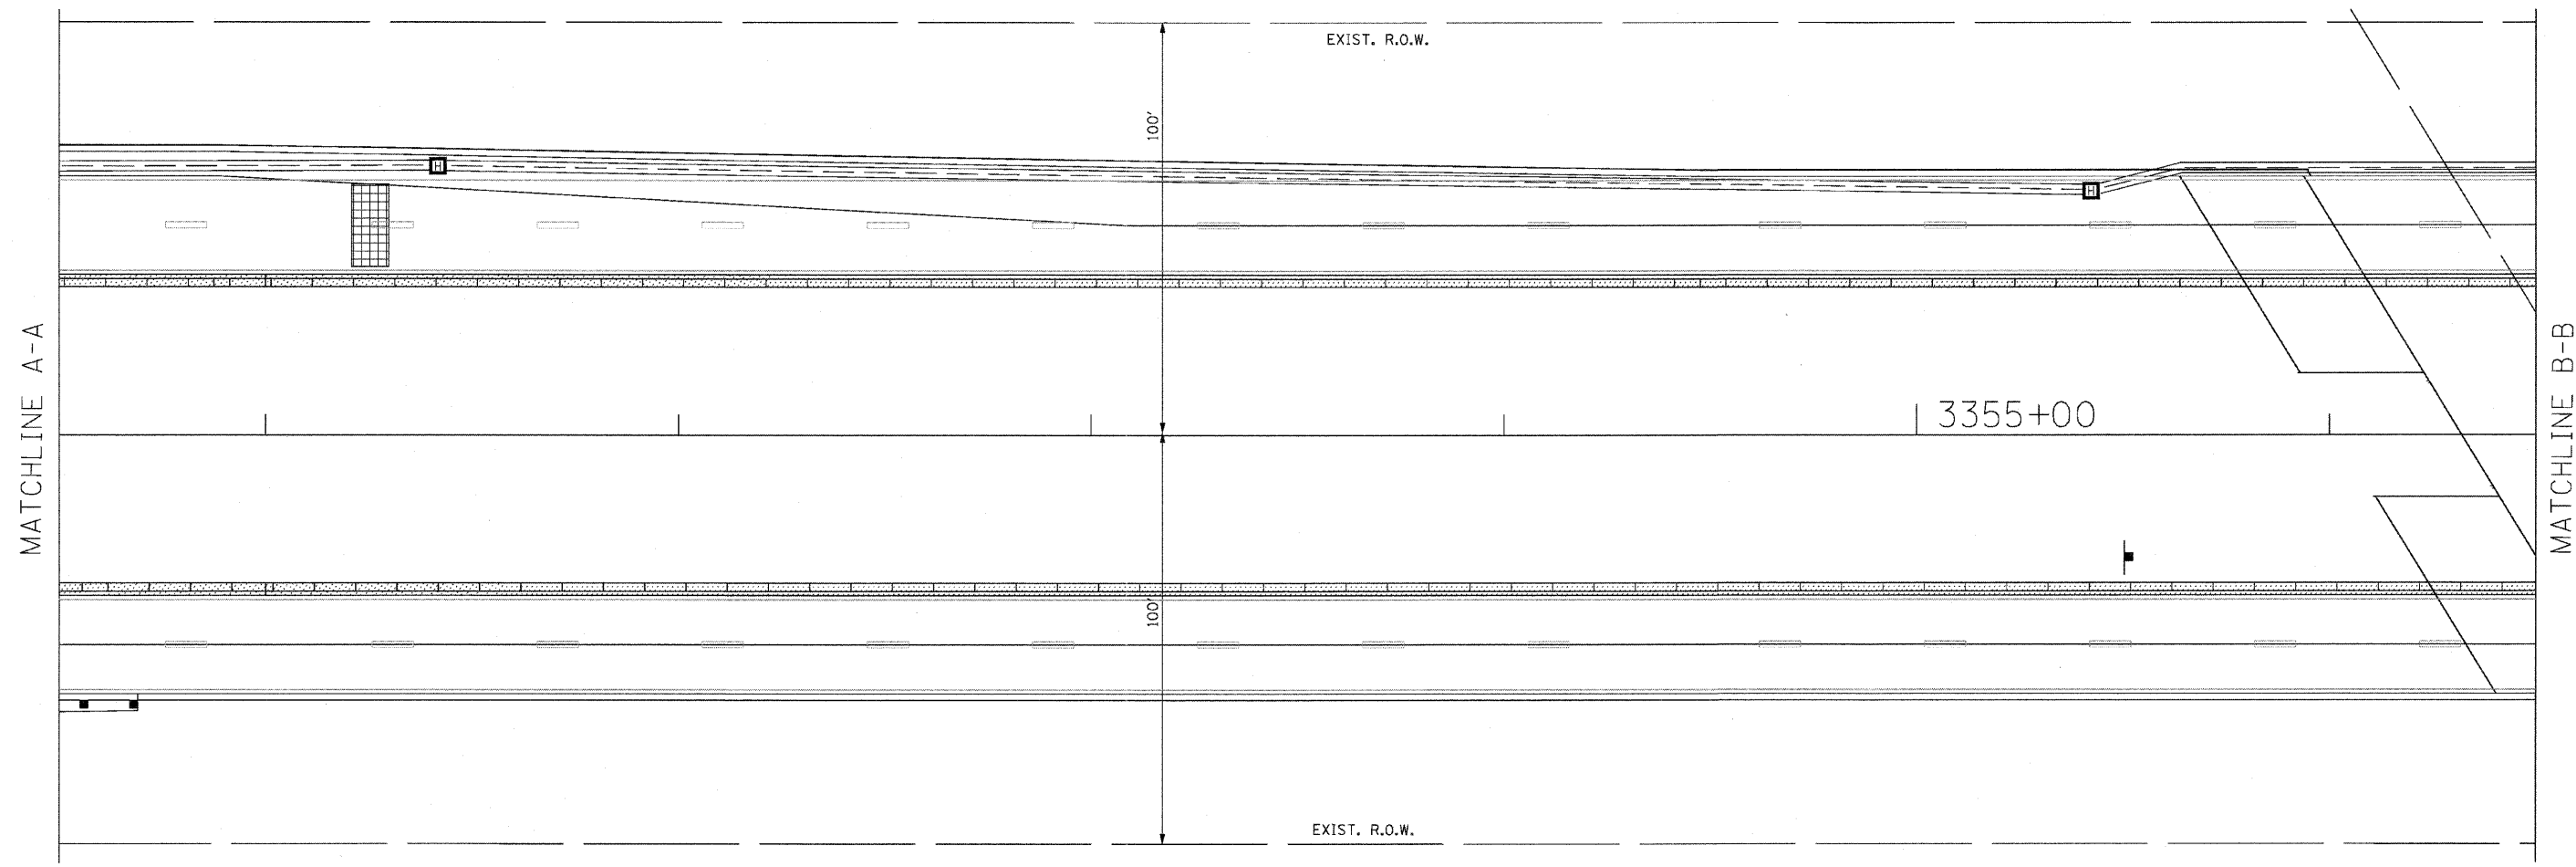

REVISIONS	
NAME	DATE

ILLINOIS DEPARTMENT OF TRANSPORTATION  
 F.A.P. ROUTE 307 (ILLINOIS ROUTE 64)  
 TEMPORARY TRAFFIC SIGNAL  
 INSTALLATION AND REMOVAL PLAN  
 IL ROUTE 64 AND POWIS ROAD  
 STAGE 2

SCALE: VERT: 1"=20'  
 HORIZ: 1"=20'  
 DATE: NOVEMBER 1, 2011

DRAWN BY: JS  
 CHECKED BY: WP