



F.A.P. RTE.	SECTION	COUNTY	TOTAL SHEETS	SHEET NO.
307	130 R-2	DUPAGE,KANE	647	367
STA.		TO STA.		
FED. ROAD DIST. NO.	ILLINOIS	FED. AID PROJECT		

62410

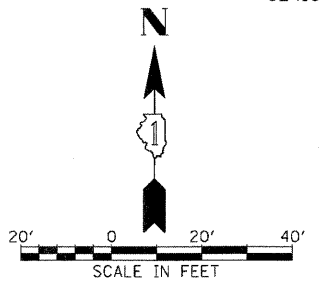

IL RTE 64 (NORTH AVE)

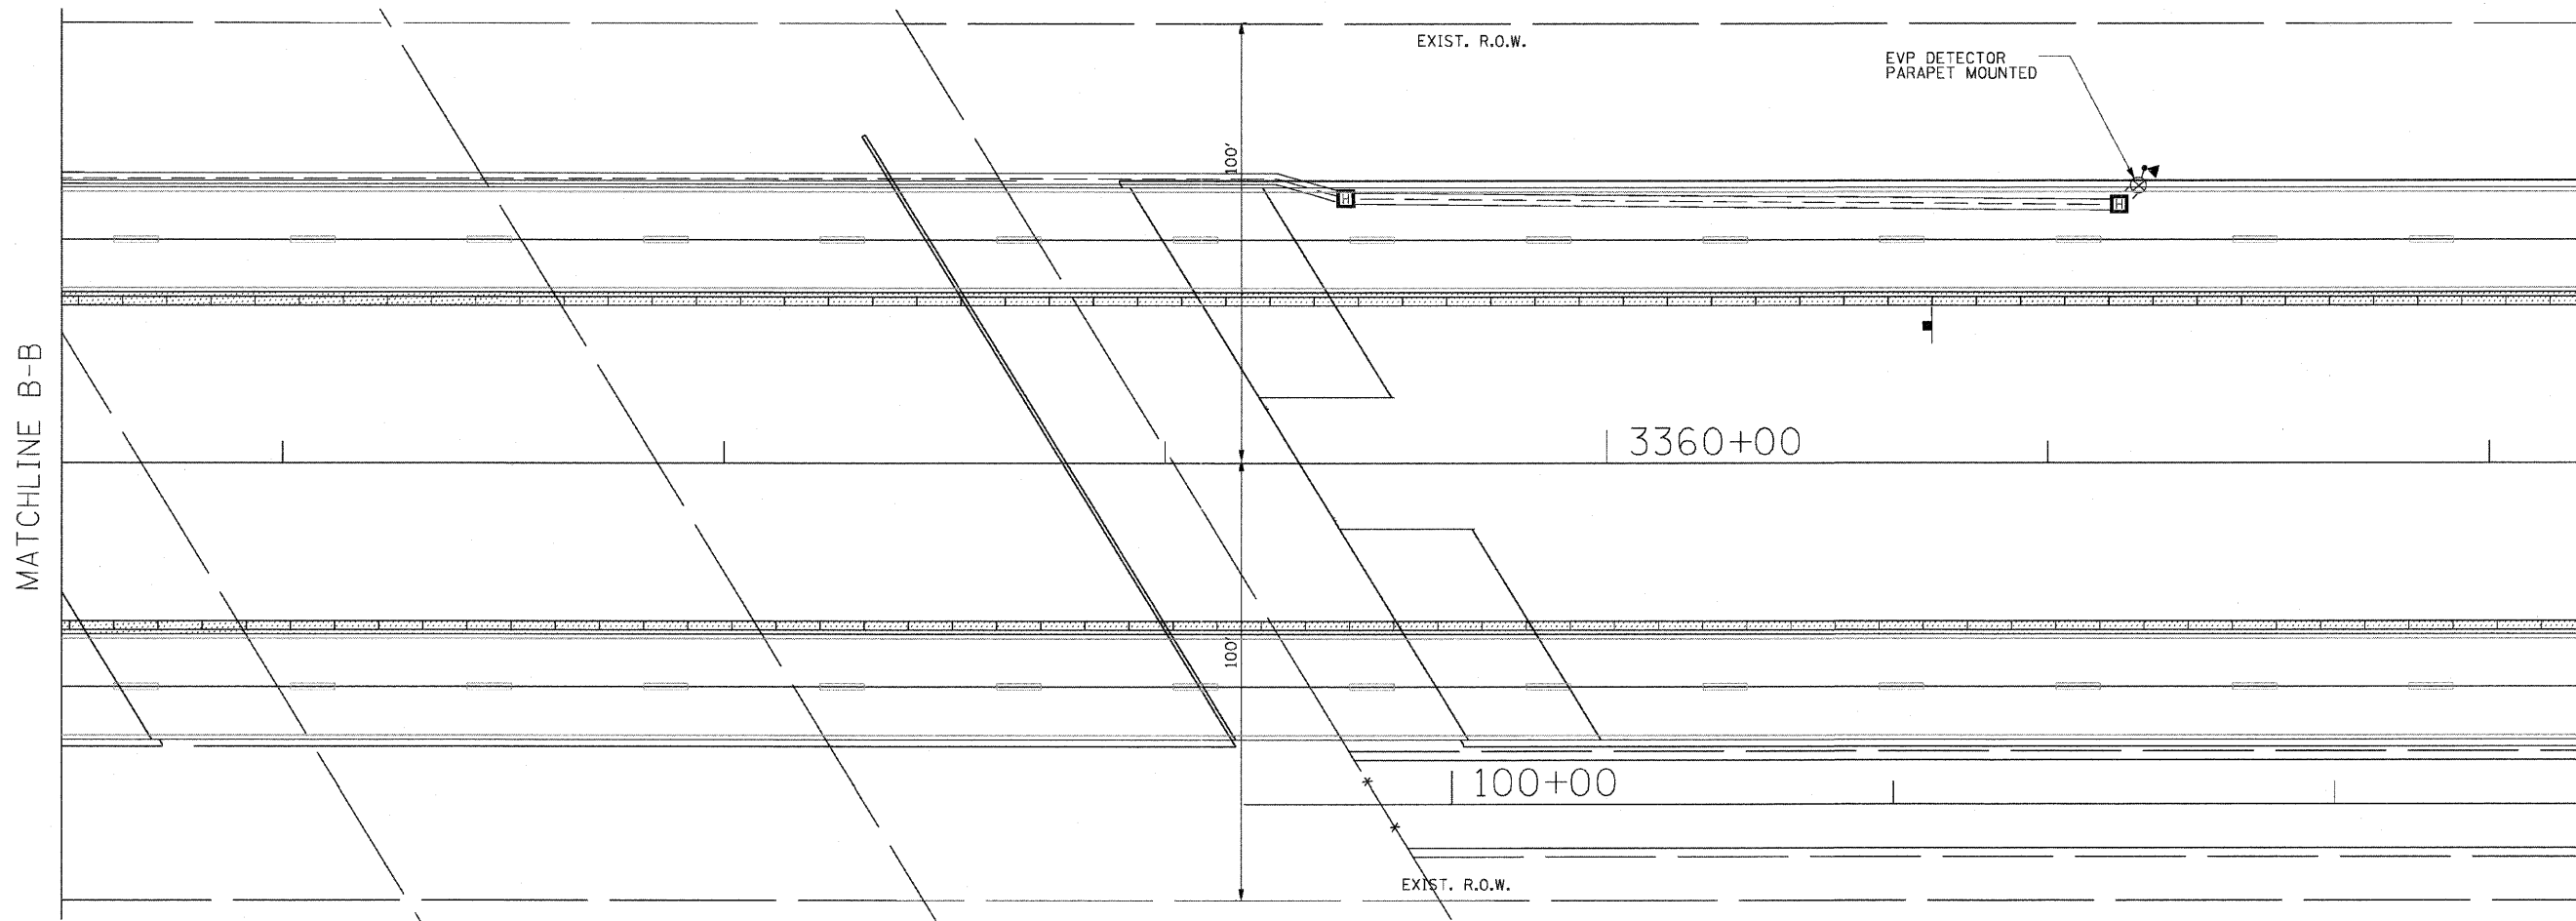

MATCHLINE B-B



REVISIONS	
NAME	DATE

ILLINOIS DEPARTMENT OF TRANSPORTATION
 F.A.P. ROUTE 307 (ILLINOIS ROUTE 64)
 TEMPORARY TRAFFIC SIGNAL
 INSTALLATION AND REMOVAL PLAN
 IL ROUTE 64 AND POWIS ROAD
 STAGE 2
 SCALE: VERT: DATE: NOVEMBER 1, 2011
 HORIZ: 1"=20'
 DRAWN BY: JS
 CHECKED BY: WP