



F.A.P. RTE.	SECTION	COUNTY	TOTAL SHEETS	SHEET NO.
307	130 R-2	DUPAGE,KANE	647	372C
STA.	TO STA.			
FED. ROAD DIST. NO.	ILLINOIS FED. AID PROJECT			

62410

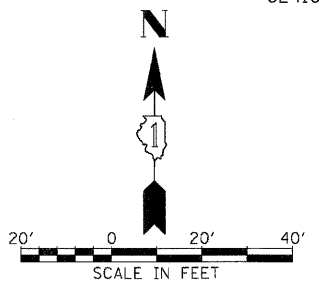

IL RTE 64 (NORTH AVE)

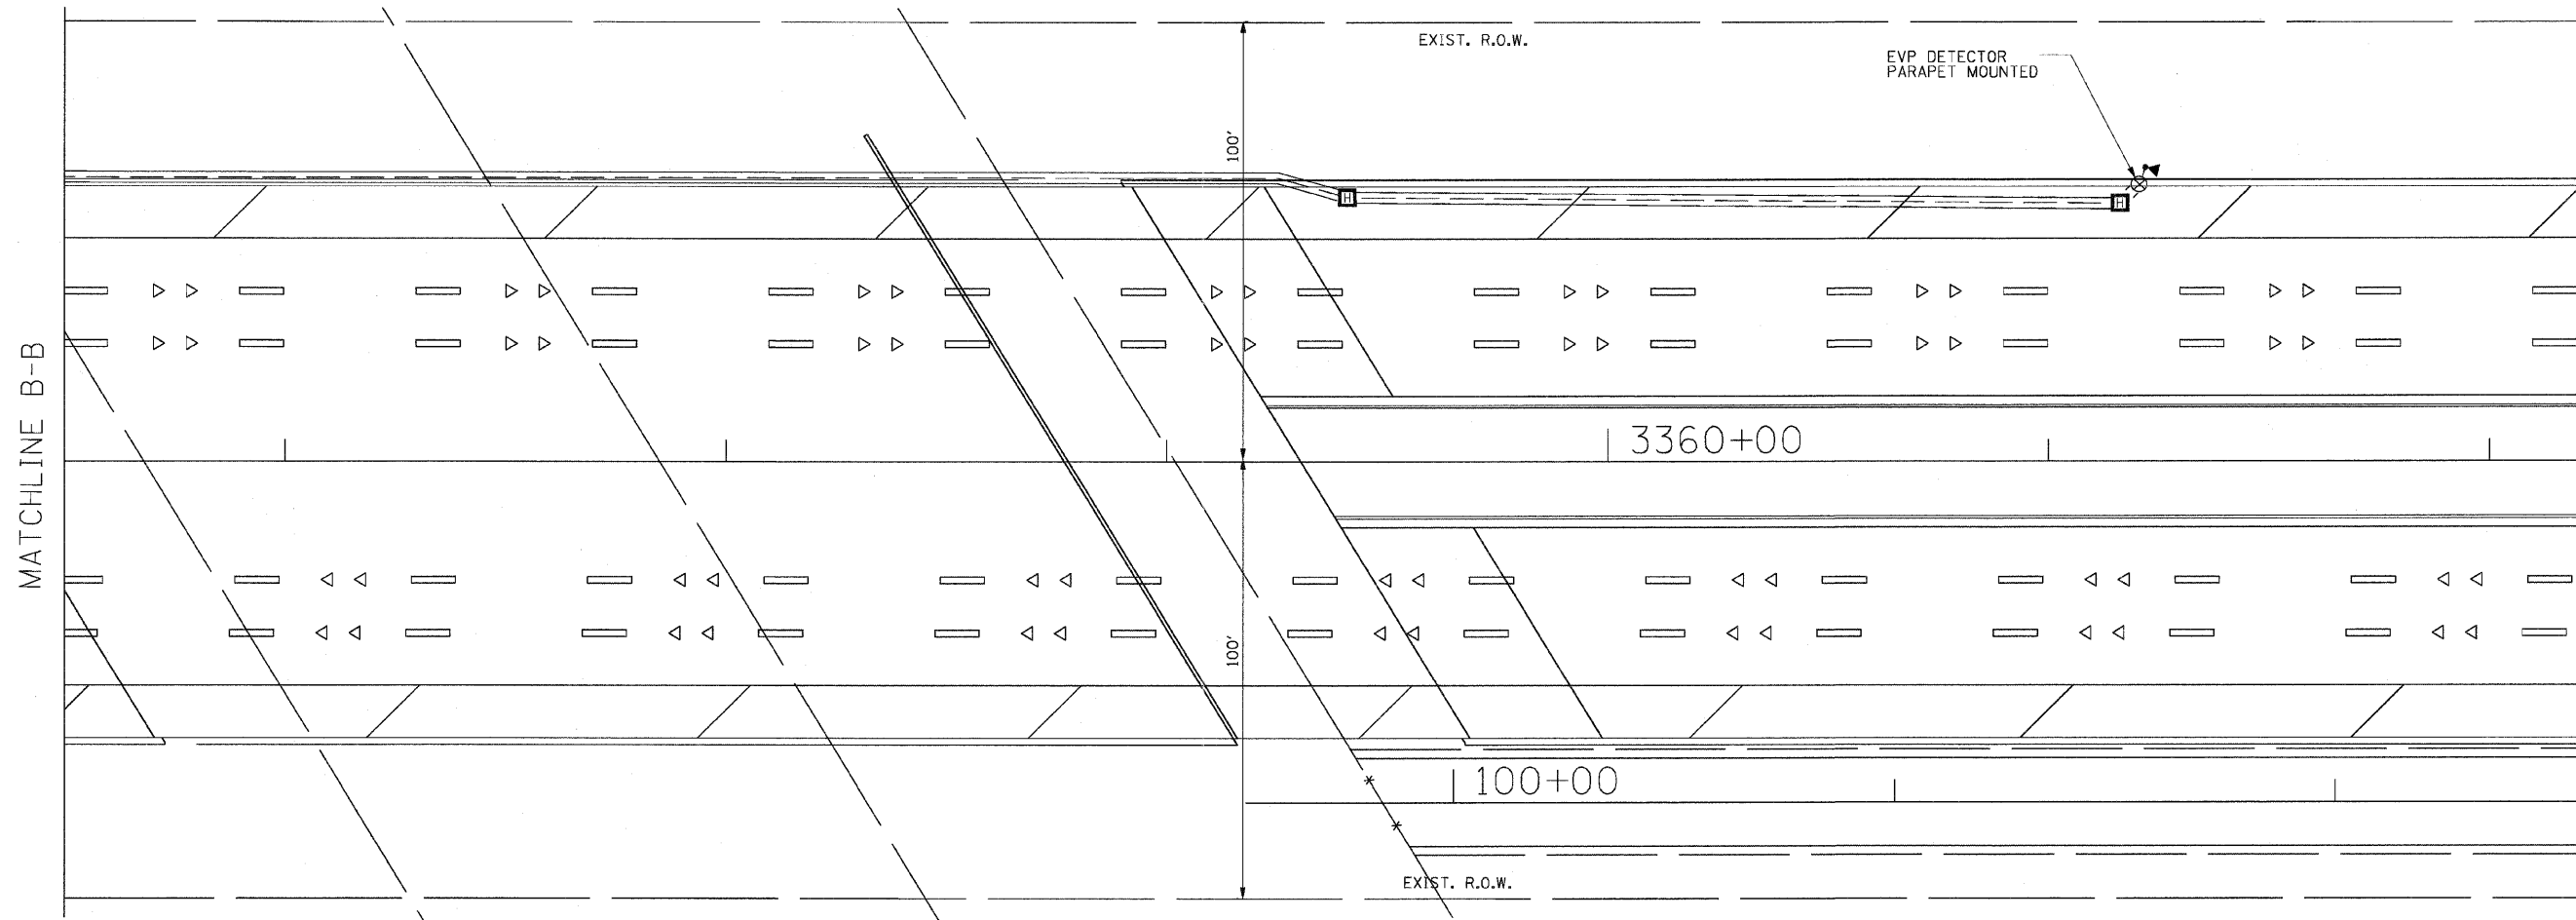

SHEET 14 OF 15

REVISIONS	
NAME	DATE

ILLINOIS DEPARTMENT OF TRANSPORTATION
 F.A.P. ROUTE 307 (ILLINOIS ROUTE 64)
 TEMPORARY TRAFFIC SIGNAL
 INSTALLATION AND REMOVAL PLAN
 IL ROUTE 64 AND POWIS ROAD
 POST-CONSTRUCTION
 SCALE: VERT: HORIZ: 1"=20'
 DATE: NOVEMBER 1, 2011
 DRAWN BY: JS
 CHECKED BY: WP