

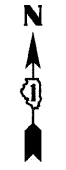


CIVIL ENGINEERING CONSULTANTS  
**RWA**  
 Regina Webster & Associates, Inc.  
 8619 W. Bryn Mawr Ave., Suite 602  
 Chicago, IL 60631-3551  
 773-283-2600 Fax 773-283-2602  
 www.RWAengineers.com

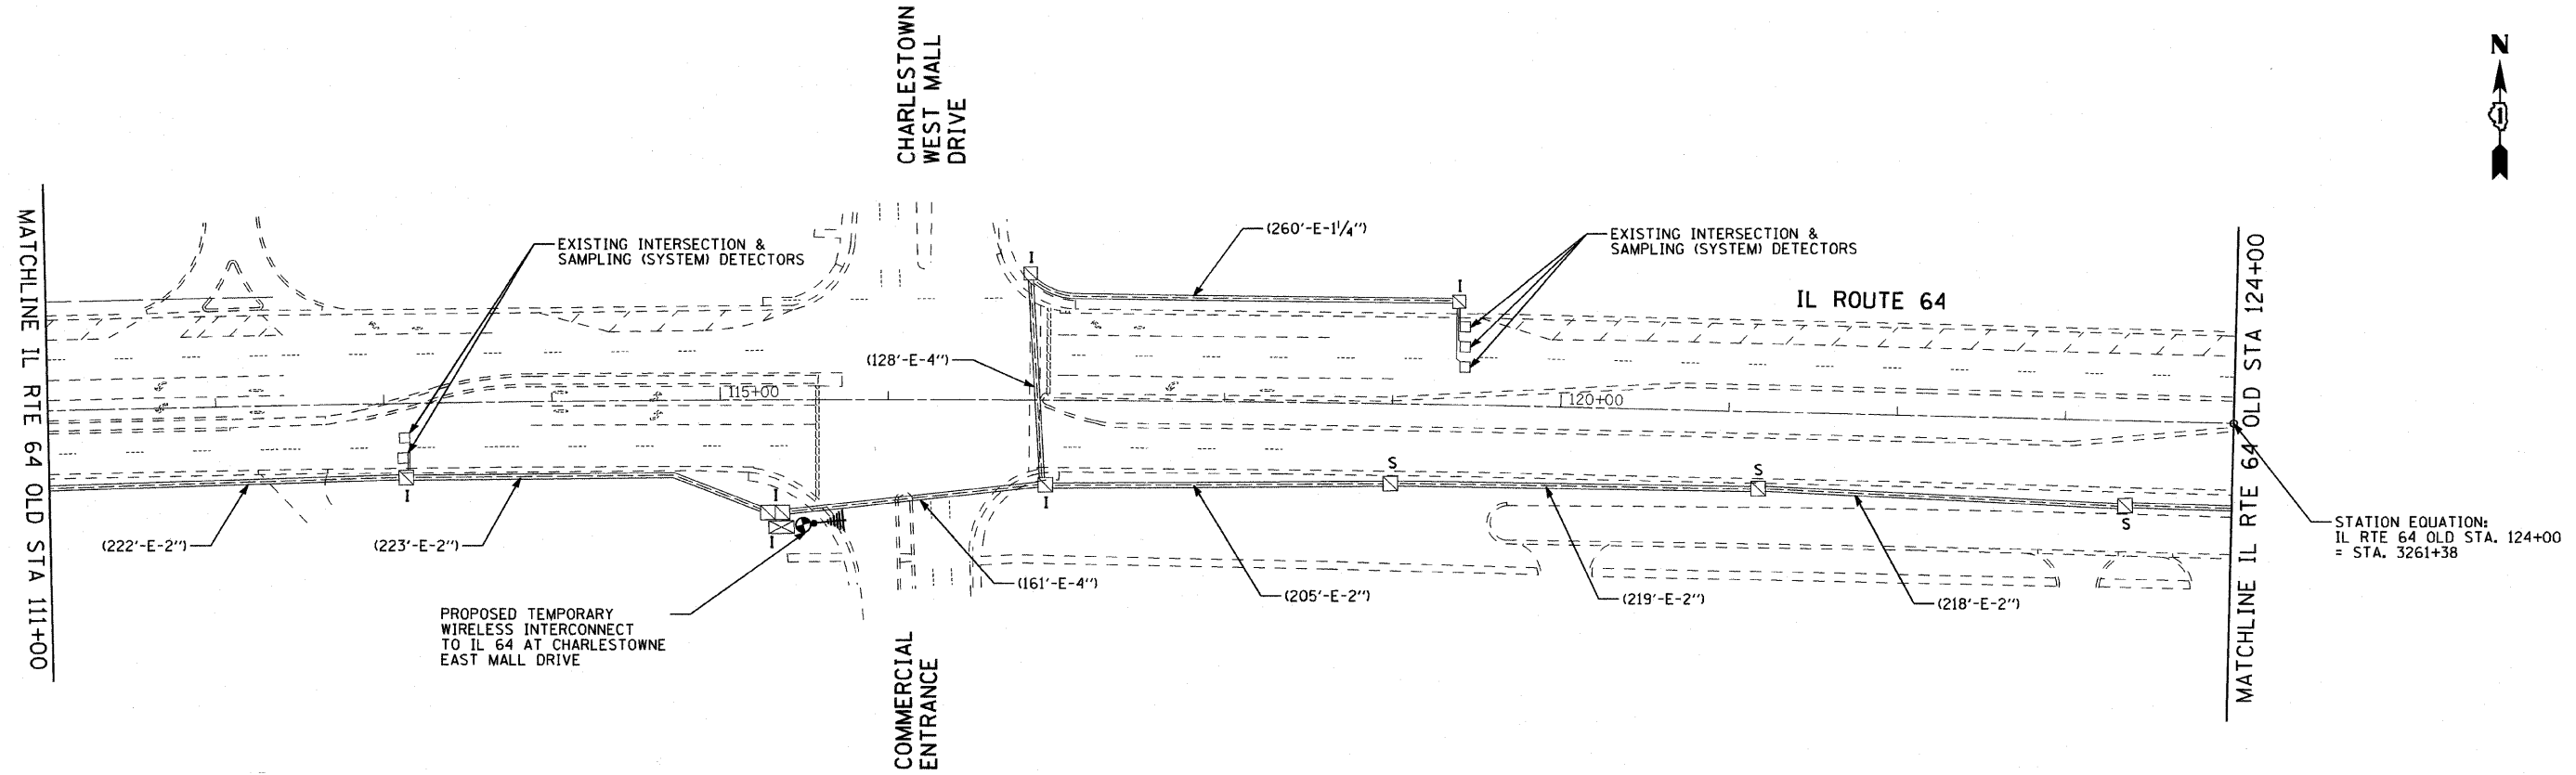

THE TRAFFIC SIGNAL CONTROL EQUIPMENT FOR THE TEMPORARY INTERCONNECT SHALL BE "ECONOLITE" TO MATCH THE EXISTING ADJACENT SYSTEM

STATION EQUATION:  
 IL RTE 64 OLD STA. 124+00  
 = STA. 3261+38

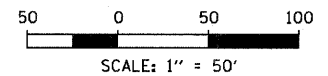

SHEET 3 OF 8

FILE NAME =	USER NAME = #USER#	DESIGNED - DW	REVISED -
#FILE#		DRAWN - DW	REVISED -
	PLOT SCALE = #SCALE#	CHECKED - JS	REVISED -
	PLOT DATE = #DATE#	DATE -	REVISED -

**STATE OF ILLINOIS  
 DEPARTMENT OF TRANSPORTATION**

**TEMPORARY WIRELESS INTERCONNECT PLAN IL ROUTE 64  
 EAST OF KIRK ROAD TO EAST OF EAST MALL DRIVE**

SCALE: 1"=50'-0" SHEET NO. OF SHEETS STA. TO STA.

F.A. RTE.	SECTION	COUNTY	TOTAL SHEETS	SHEET NO.
307	130 R-2	KANE	647	387
CONTRACT NO. 62410				
ILLINOIS FED. AID PROJECT				