
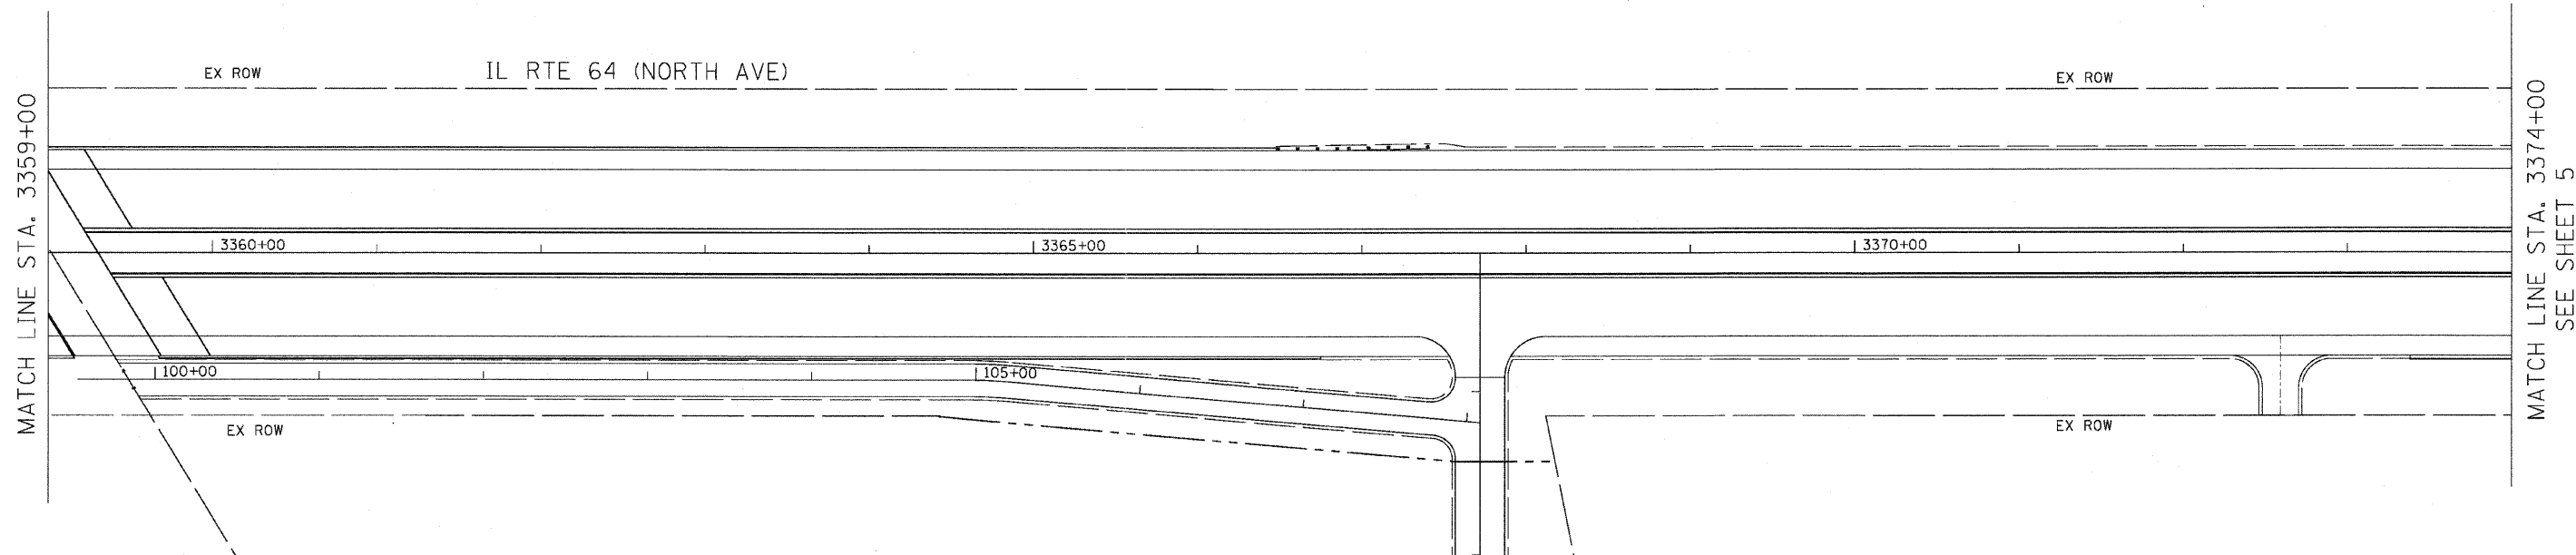


F.A.P. RTE.	SECTION	COUNTY	TOTAL SHEETS	SHEET NO.
307	130 R-2	DUPAGE, KANE	647	391
STA. 3344+00		TO STA. 3374+00		
FED. ROAD DIST. NO.	ILLINOIS FED. AID PROJECT			

62410

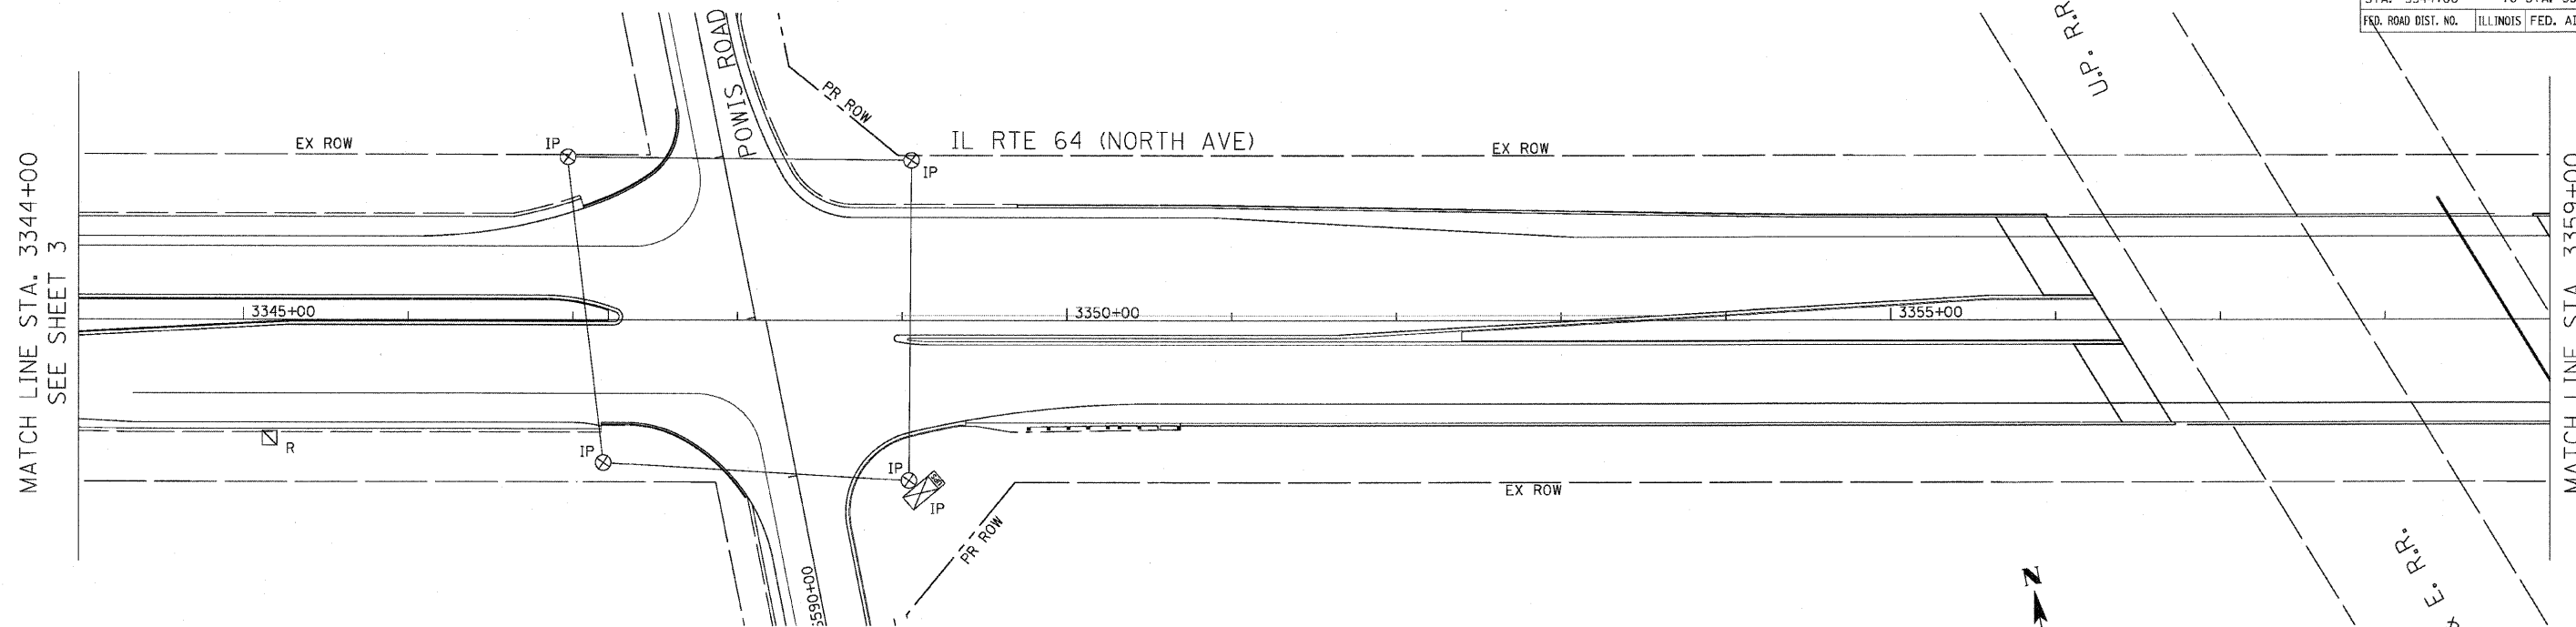

REVISIONS		NAME	DATE
NO.	DESCRIPTION		

ILLINOIS DEPARTMENT OF TRANSPORTATION
 F.A.P. ROUTE 307 (ILLINOIS ROUTE 64)
 TEMPORARY INTERCONNECT PLAN
 AND INTERCONNECT REMOVAL PLAN
 IL ROUTE 64 (NORTH AVE)
 STA. 3344+00 TO STA. 3374+00

SCALE: 1"=50'
 DATE: NOVEMBER 1, 2011

DRAWN BY: JS
 DESIGNED BY: JS
 CHECKED BY: WP