


CIVIL ENGINEERING CONSULTANTS
RWIA
 Regina Webster & Associates, Inc.
 8619 W. Bryn Mawr Ave., Suite 602
 Chicago, IL 60631-3551
 773-283-2600 Fax: 773-283-2602
 www.RWIAengineers.com

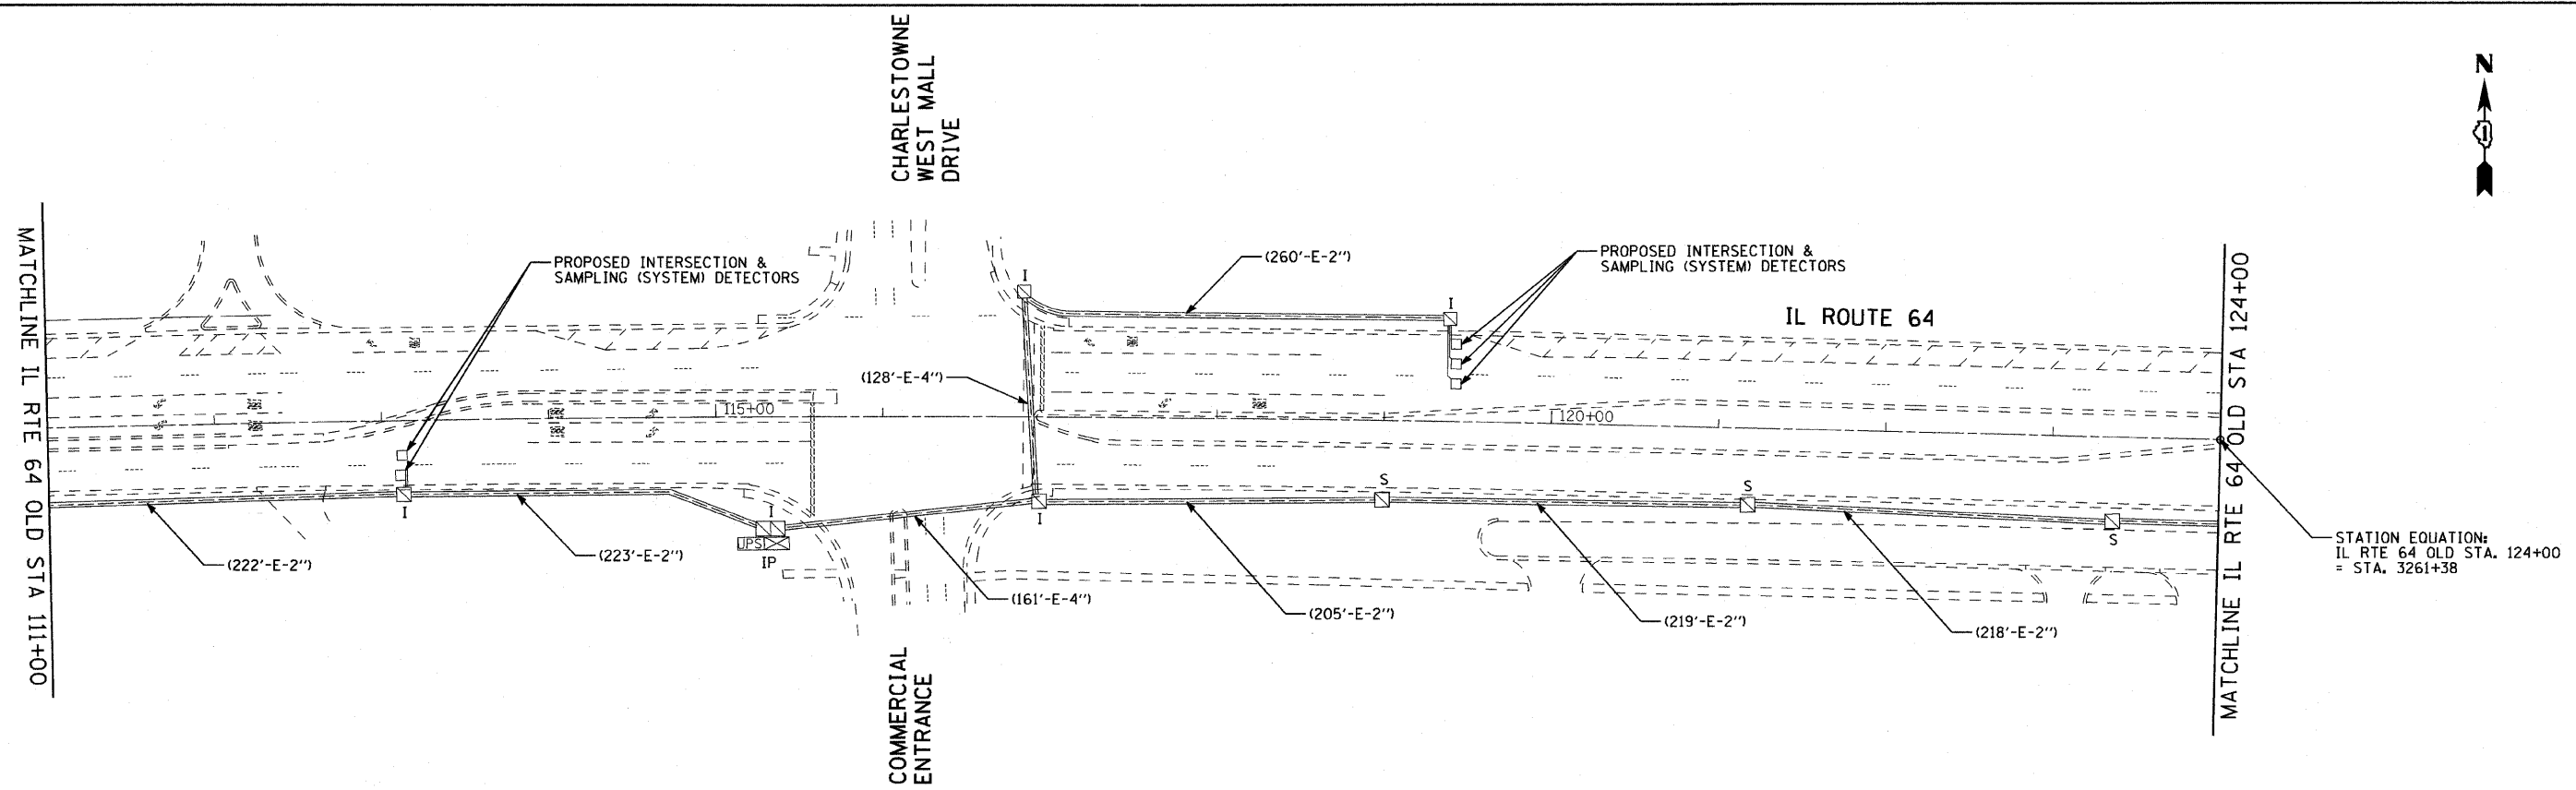


STATION EQUATION:
 IL RTE 64 OLD STA. 124+00
 = STA. 3261+38

THE TRAFFIC SIGNAL CONTROL EQUIPMENT FOR THIS PROJECT SHALL BE "EAGLE" TO MATCH THE EXISTING ADJACENT SYSTEM

CONTRACTOR SHALL CLEAN OUT AND INSPECT EXISTING INTERCONNECT CONDUIT TO BE REUSED AS PART OF CONTRACT #62410. COST OF THIS SHALL BE INCLUDED IN THE PAY ITEM FIBER OPTIC CABLE IN CONDUIT.

ALL FIBER OPTIC AND TRACER CABLE WILL BE INSTALLED AS PART OF CONTRACT #62410

ALL PROPOSED CONDUITS SHOWN ON THE PLANS AS TRENCHED OR PUSHED SHALL BE INCLUDED UNDER THE "UNDERGROUND CONDUIT" PAY ITEM FOR THE SIZES SHOWN.

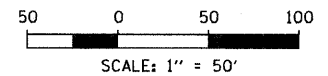

SHEET 5 OF 8

FILE NAME =	USER NAME = #USER#	DESIGNED - DW	REVISED -	STATE OF ILLINOIS DEPARTMENT OF TRANSPORTATION	INTERCONNECT PLAN IL ROUTE 64 EAST OF KIRK ROAD TO EAST OF EAST MALL DRIVE	F.A. RTE.	SECTION	COUNTY	TOTAL SHEETS	SHEET NO.	
#FILEL#		DRAWN - DW	REVISED -			307	130 R-2	KANE	647	399	
PLOT SCALE = #SCALE#		CHECKED - JS	REVISED -			CONTRACT NO. 62410		ILLINOIS FED. AID PROJECT			
PLOT DATE = #DATE#		DATE -	REVISED -			SCALE: 1"=50'-0"	SHEET NO. OF SHEETS	STA. TO STA.			