


F.A.P. RTE.	SECTION	COUNTY	TOTAL SHEETS	SHEET NO.
307	130 R-2	DUPAGE, KANE	647	401
STA. 3290+00		TO STA. 3320+00		
FED. ROAD DIST. NO.	ILLINOIS	FED. AID PROJECT		

62410



MATCH LINE STA. 3290+00  
SEE SHEET 1


MATCH LINE STA. 3305+00

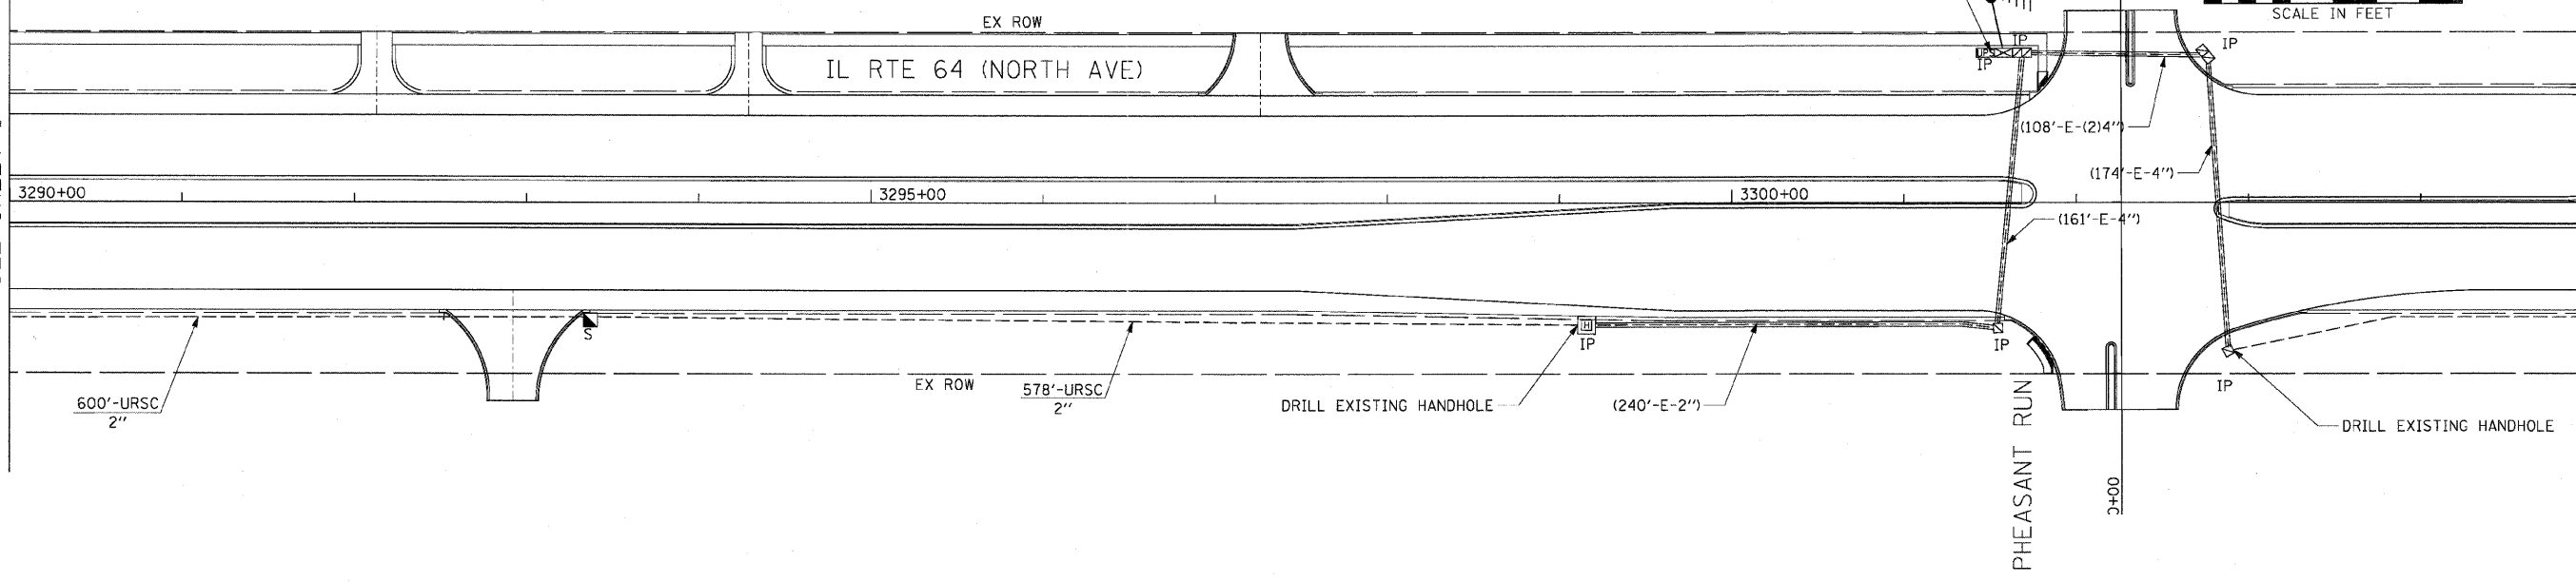

THE TRAFFIC SIGNAL CONTROL EQUIPMENT FOR THIS PROJECT SHALL BE "EAGLE" TO MATCH THE EXISTING ADJACENT SYSTEM

MATCH LINE STA. 3305+00

MATCH LINE STA. 3320+00  
SEE SHEET 3

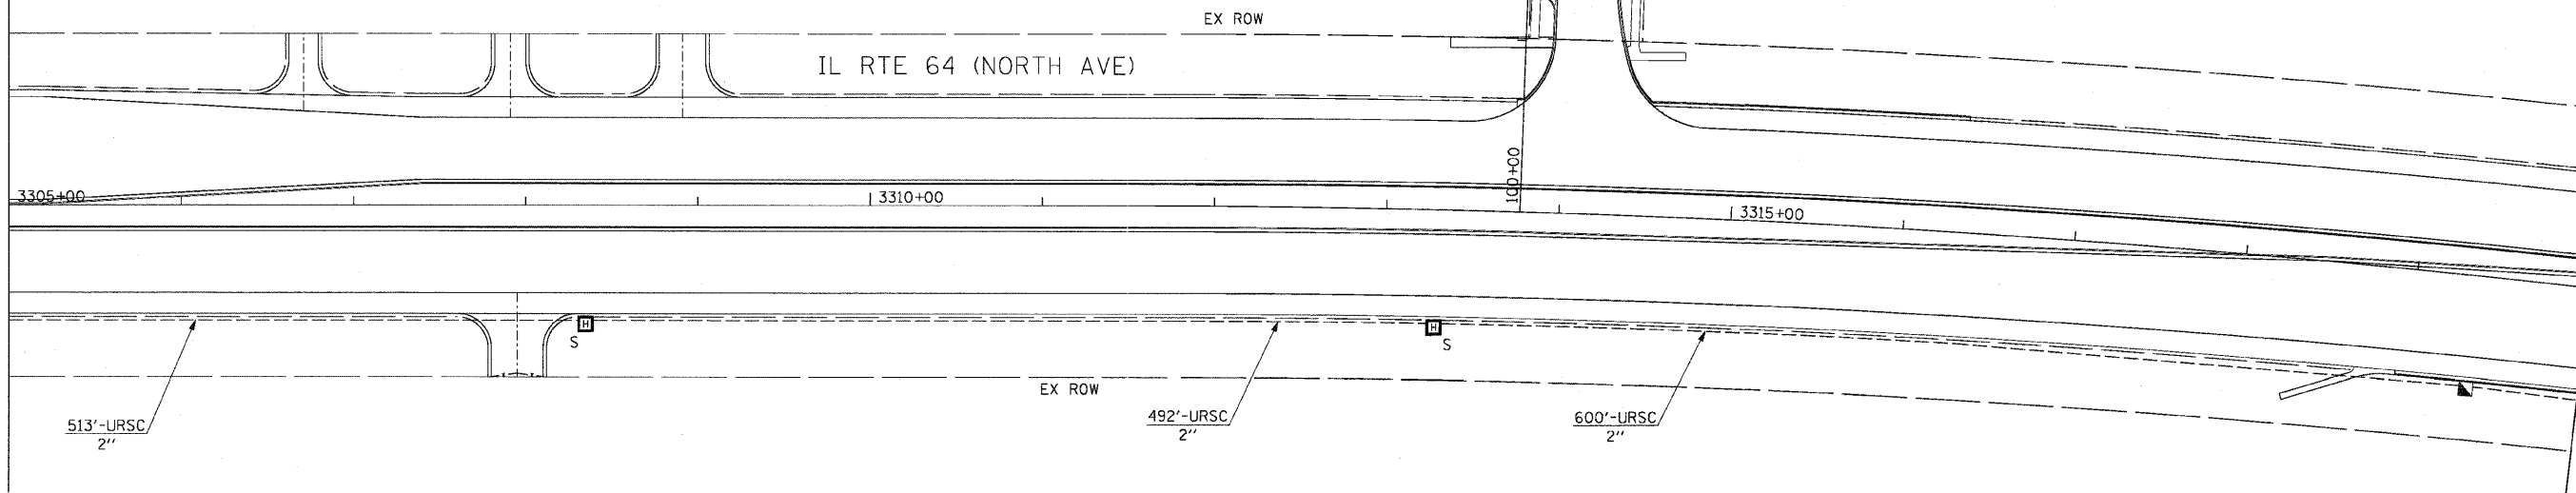

RESTORATION OF WORK AREA. RESTORATION OF THE TRAFFIC SIGNAL WORK AREA SHALL BE INCIDENTAL TO THE RELATED PAY ITEM SUCH AS FOUNDATION, CONDUIT, HANDHOLE, TRENCH AND BACKFILL, ETC., AND NO EXTRA COMPENSATION SHALL BE ALLOWED. ALL ROADWAY SURFACE SUCH AS SHOULDERS, MEDIANS, SIDEWALKS, PAVEMENT, ETC. SHALL BE REPLACED IN KIND. ALL DAMAGE TO MOWED LAWNS SHALL BE REPLACED WITH AN APPROVED SOD, AND ALL DAMAGE TO UNMOWED FIELDS SHALL BE SEEDING IN ACCORDANCE WITH STANDARD SPECIFICATIONS 252 AND 250 RESPECTIVELY.

REVISIONS	
NAME	DATE

ILLINOIS DEPARTMENT OF TRANSPORTATION  
 F.A.P. ROUTE 307 (ILLINOIS ROUTE 64)

INTERCONNECT PLAN  
 IL ROUTE 64 (NORTH AVE)  
 FROM 38TH AVE TO POWIS RD

SCALE: 1"=50'  
 DATE: NOVEMBER 1, 2011  
 DRAWN BY: JS  
 DESIGNED BY: JS  
 CHECKED BY: WP

