


CIVIL ENGINEERING CONSULTANTS
RWIA
 Regina Webster & Associates, Inc.
 8619 W. Bryn Mawr Ave., Suite 402
 Chicago, IL 60631-5551
 773-283-2600 Fax: 773-283-2602
 www.rwiaengineers.com

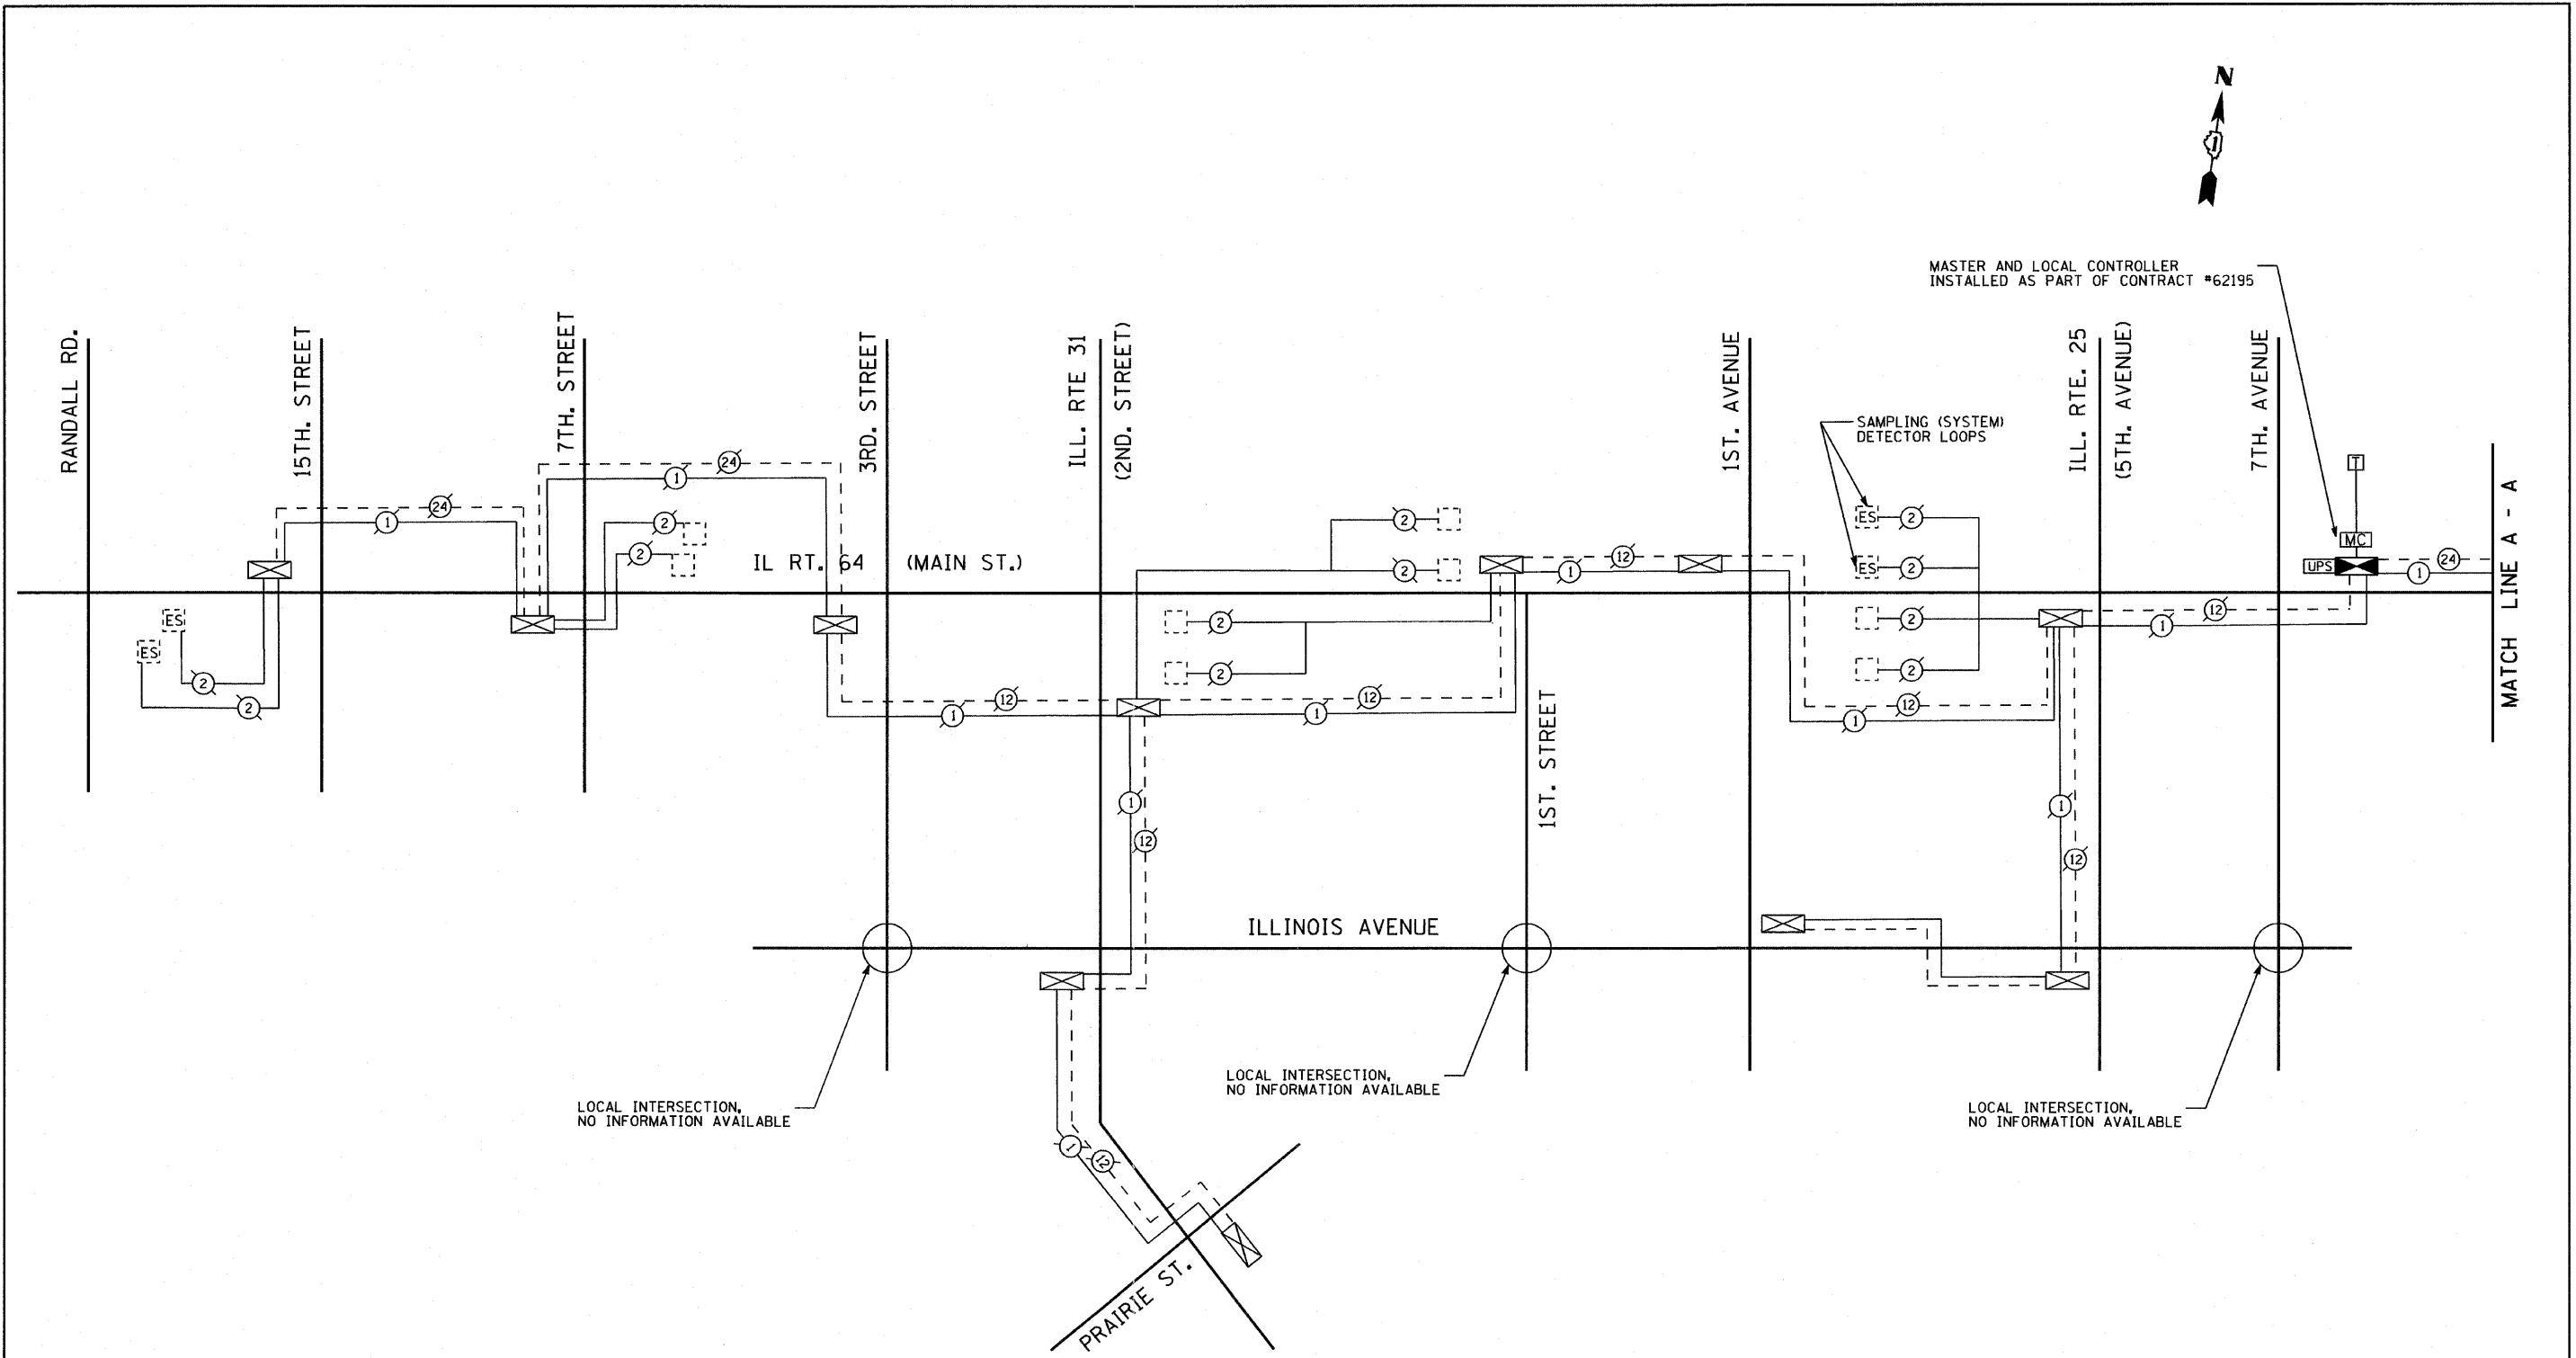

MASTER AND LOCAL CONTROLLER
 INSTALLED AS PART OF CONTRACT #62195

SAMPLING (SYSTEM)
 DETECTOR LOOPS

LOCAL INTERSECTION,
 NO INFORMATION AVAILABLE

LOCAL INTERSECTION,
 NO INFORMATION AVAILABLE

LOCAL INTERSECTION,
 NO INFORMATION AVAILABLE

ALL FIBER OPTIC AND TRACER CABLE WILL
 BE INSTALLED AS PART OF CONTRACT #62410

THE TRAFFIC SIGNAL CONTROL EQUIPMENT
 FOR THIS PROJECT SHALL BE "EAGLE"
 TO MATCH THE EXISTING ADJACENT SYSTEM

SHEET 1 OF 2

FILE NAME =	USER NAME = #USER#	DESIGNED - DW	REVISED -
#FILE#		DRAWN - DW	REVISED -
	PLOT SCALE = #SCALE#	CHECKED - JS	REVISED -
	PLOT DATE = #DATE#	DATE -	REVISED -

**STATE OF ILLINOIS
 DEPARTMENT OF TRANSPORTATION**

**INTERCONNECT SCHEMATIC PLAN
 AND SCHEDULE OF QUANTITIES**

SCALE: NONE SHEET NO. OF SHEETS STA. TO STA.

F.A. RTE.	SECTION	COUNTY	TOTAL SHEETS	SHEET NO.
307	130 R-2	KANE	647	403
CONTRACT NO. 62410				
ILLINOIS FED. AID PROJECT				