
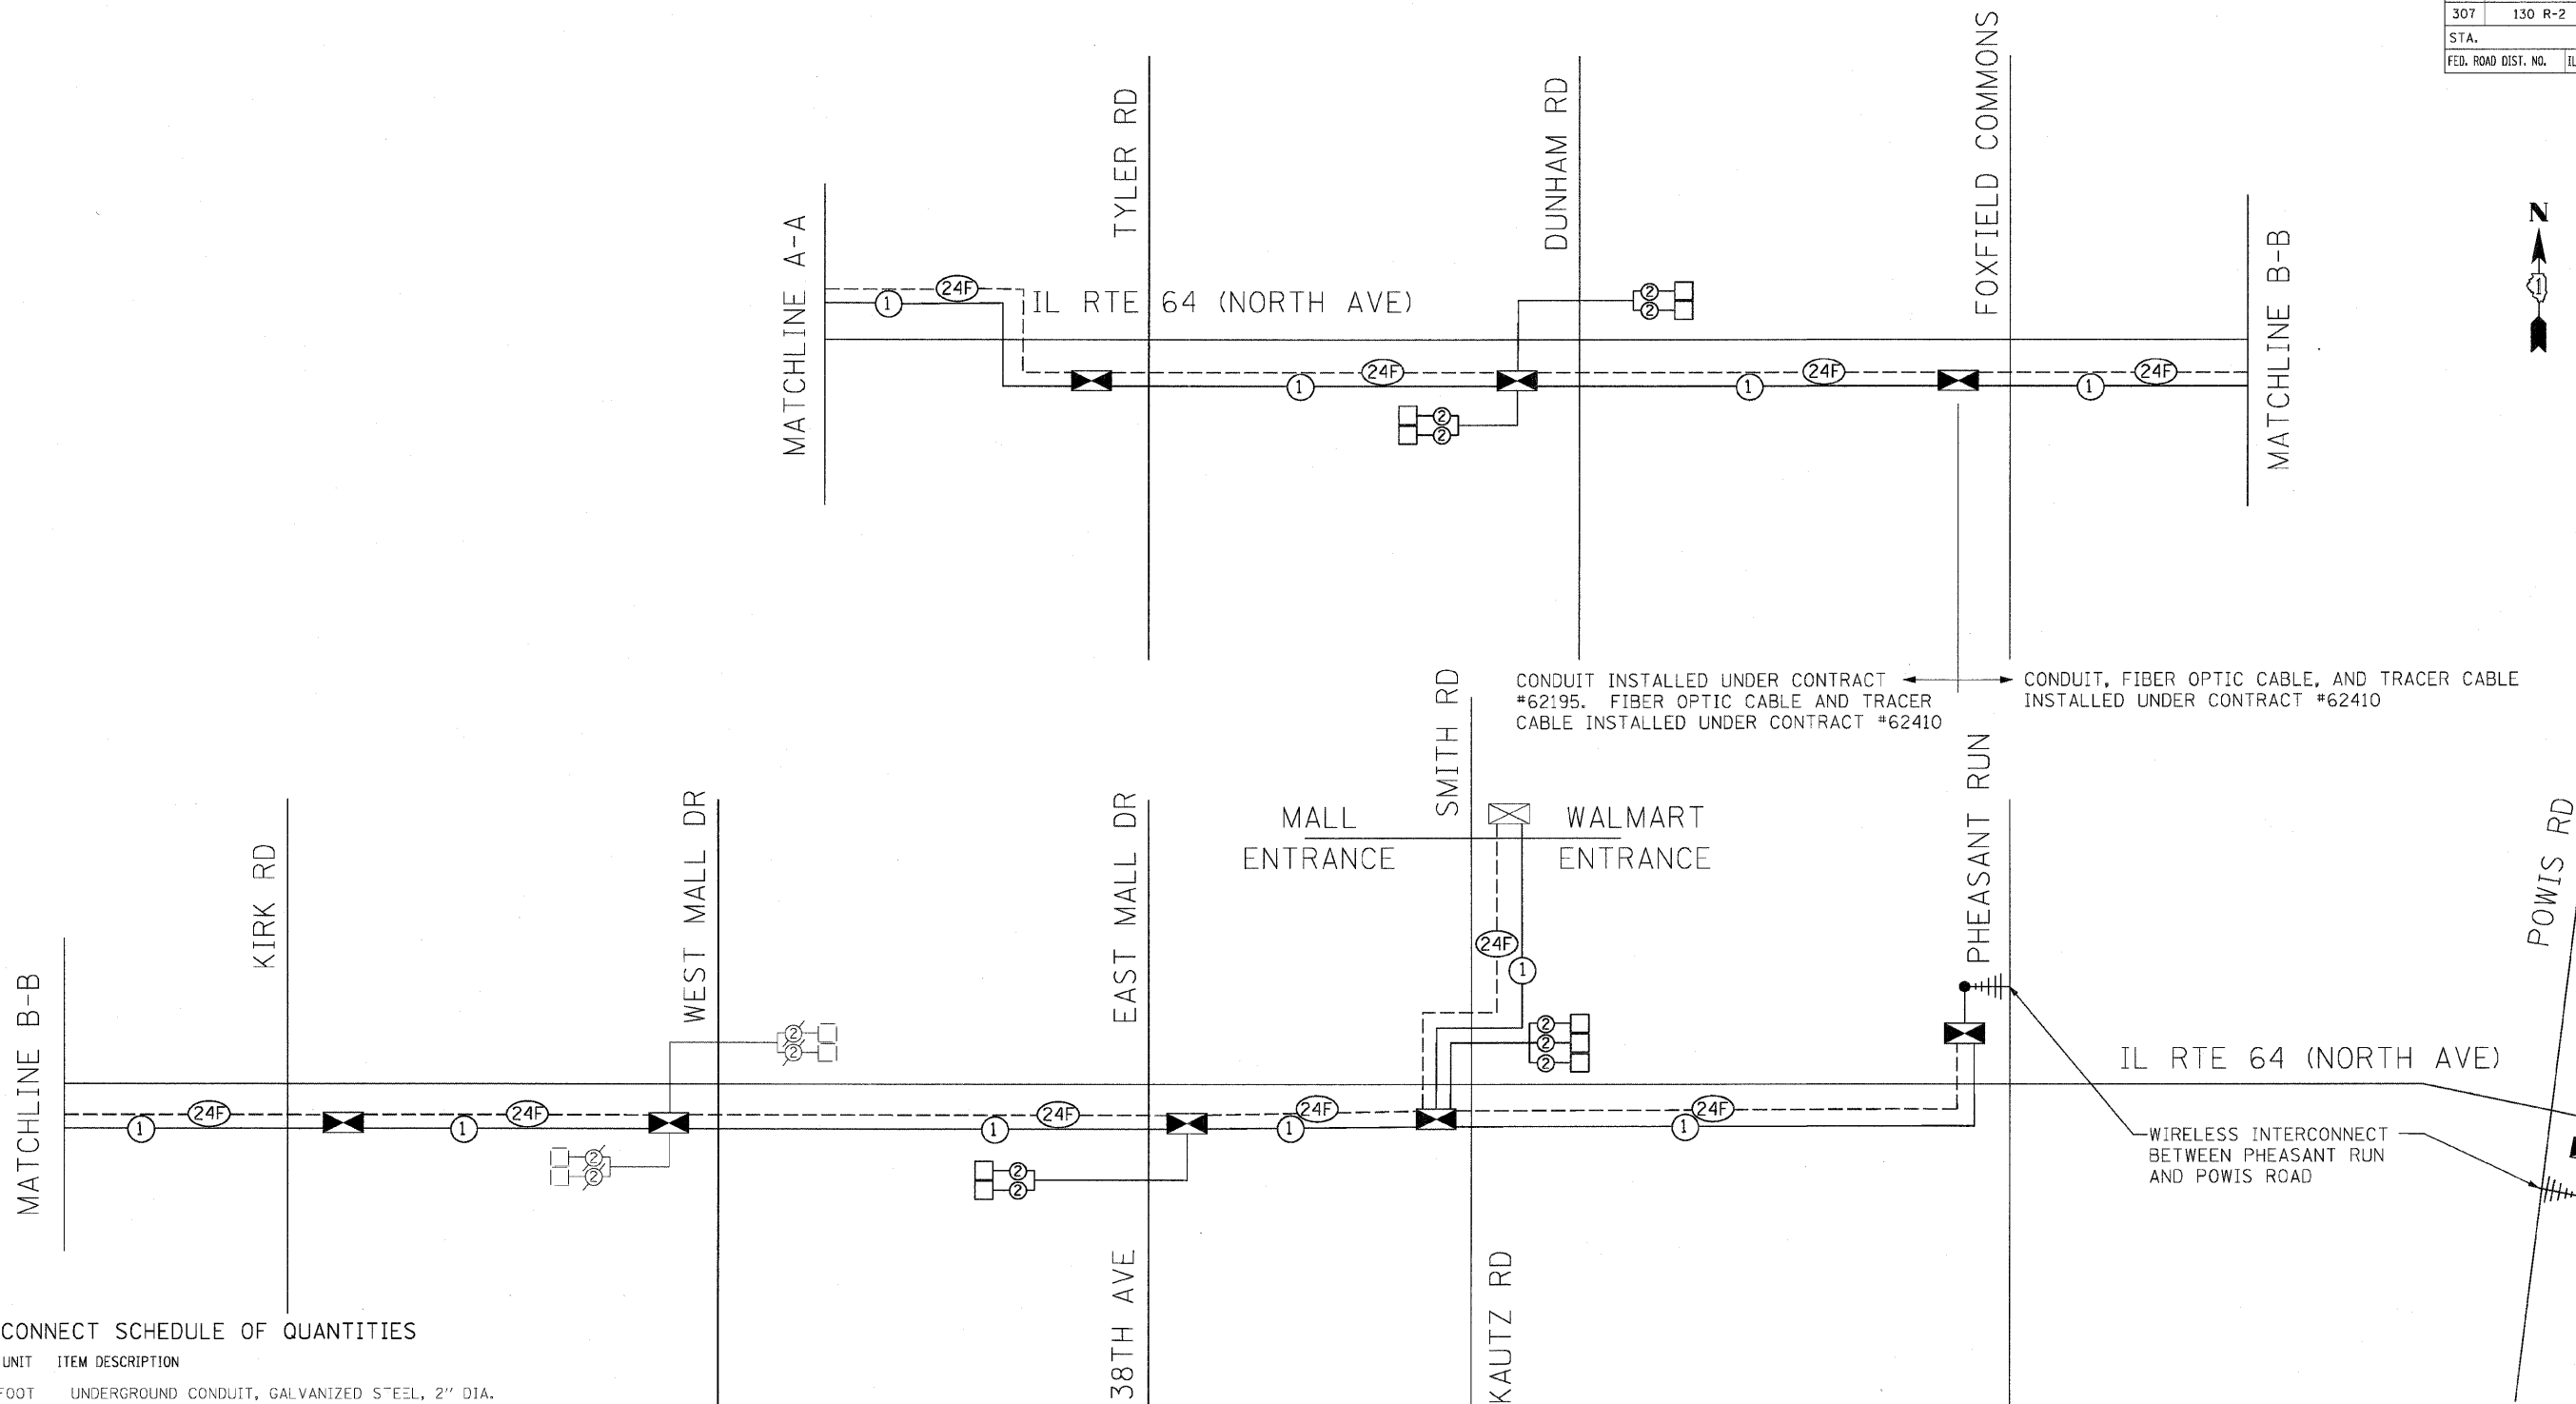


F.A.P. RTE.	SECTION	COUNTY	TOTAL SHEETS	SHEET NO.
307	130 R-2	DUPAGE, KANE	647	404
STA.		TO STA.		
FED. ROAD DIST. NO.		ILLINOIS FED. AID PROJECT		
62410				

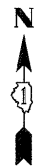

INTERCONNECT SCHEDULE OF QUANTITIES

QTY	UNIT	ITEM DESCRIPTION
7287	FOOT	UNDERGROUND CONDUIT, GALVANIZED S" EEL, 2" DIA.
6	EACH	HANDHOLE
5	EACH	HEAVY-DUTY HANDHOLE
1	EACH	MAINTENANCE OF EXISTING TRAFFIC SIGNAL INSTALLATION
15562	FOOT	FIBER OPTIC CABLE IN CONDUIT, NO. 62.5/125, MM12F SM 12F
15536	FOOT	ELECTRICAL CABLE IN CONDUIT, TRACER, NO. 14 1C
7	EACH	DRILL EXISTING HANDHOLE
22	EACH	REMOVE EXISTING HANDHOLE
1	LUMP SUM	TEMPORARY WIRELESS INTERCONNECT, COMPLETE
1	LUMP SUM	OPTIMIZE TRAFFIC SIGNAL SYSTEM
1	LUMP SUM	INSTALL EXISTING FIBER OPTIC CABLE IN CONDUIT

THE TRAFFIC SIGNAL CONTROL EQUIPMENT FOR THIS PROJECT SHALL BE "EAGLE" TO MATCH THE EXISTING ADJACENT SYSTEM

IL RTE 64 (NORTH AVE)

REVISIONS	
NAME	DATE

ILLINOIS DEPARTMENT OF TRANSPORTATION
 F.A.P. ROUTE 307 (ILLINOIS ROUTE 64)
**INTERCONNECT SCHEMATIC
 AND SCHEDULE OF QUANTITIES**
 IL RTE 64 (NORTH AVE)
 15TH ST TO POWIS ROAD

