


STATE OF ILLINOIS
 DEPARTMENT OF TRANSPORTATION

F.A.P. RTE.	SECTION	COUNTY	TOTAL SHEETS	SHEET NO.
307	130 R-2	DUPAGE, KANE	647	528
STA. 3356+37.74 TO STA. 3359+24.72				
FED. ROAD DIST. NO.			ILLINOIS FED. AID PROJECT	

62410

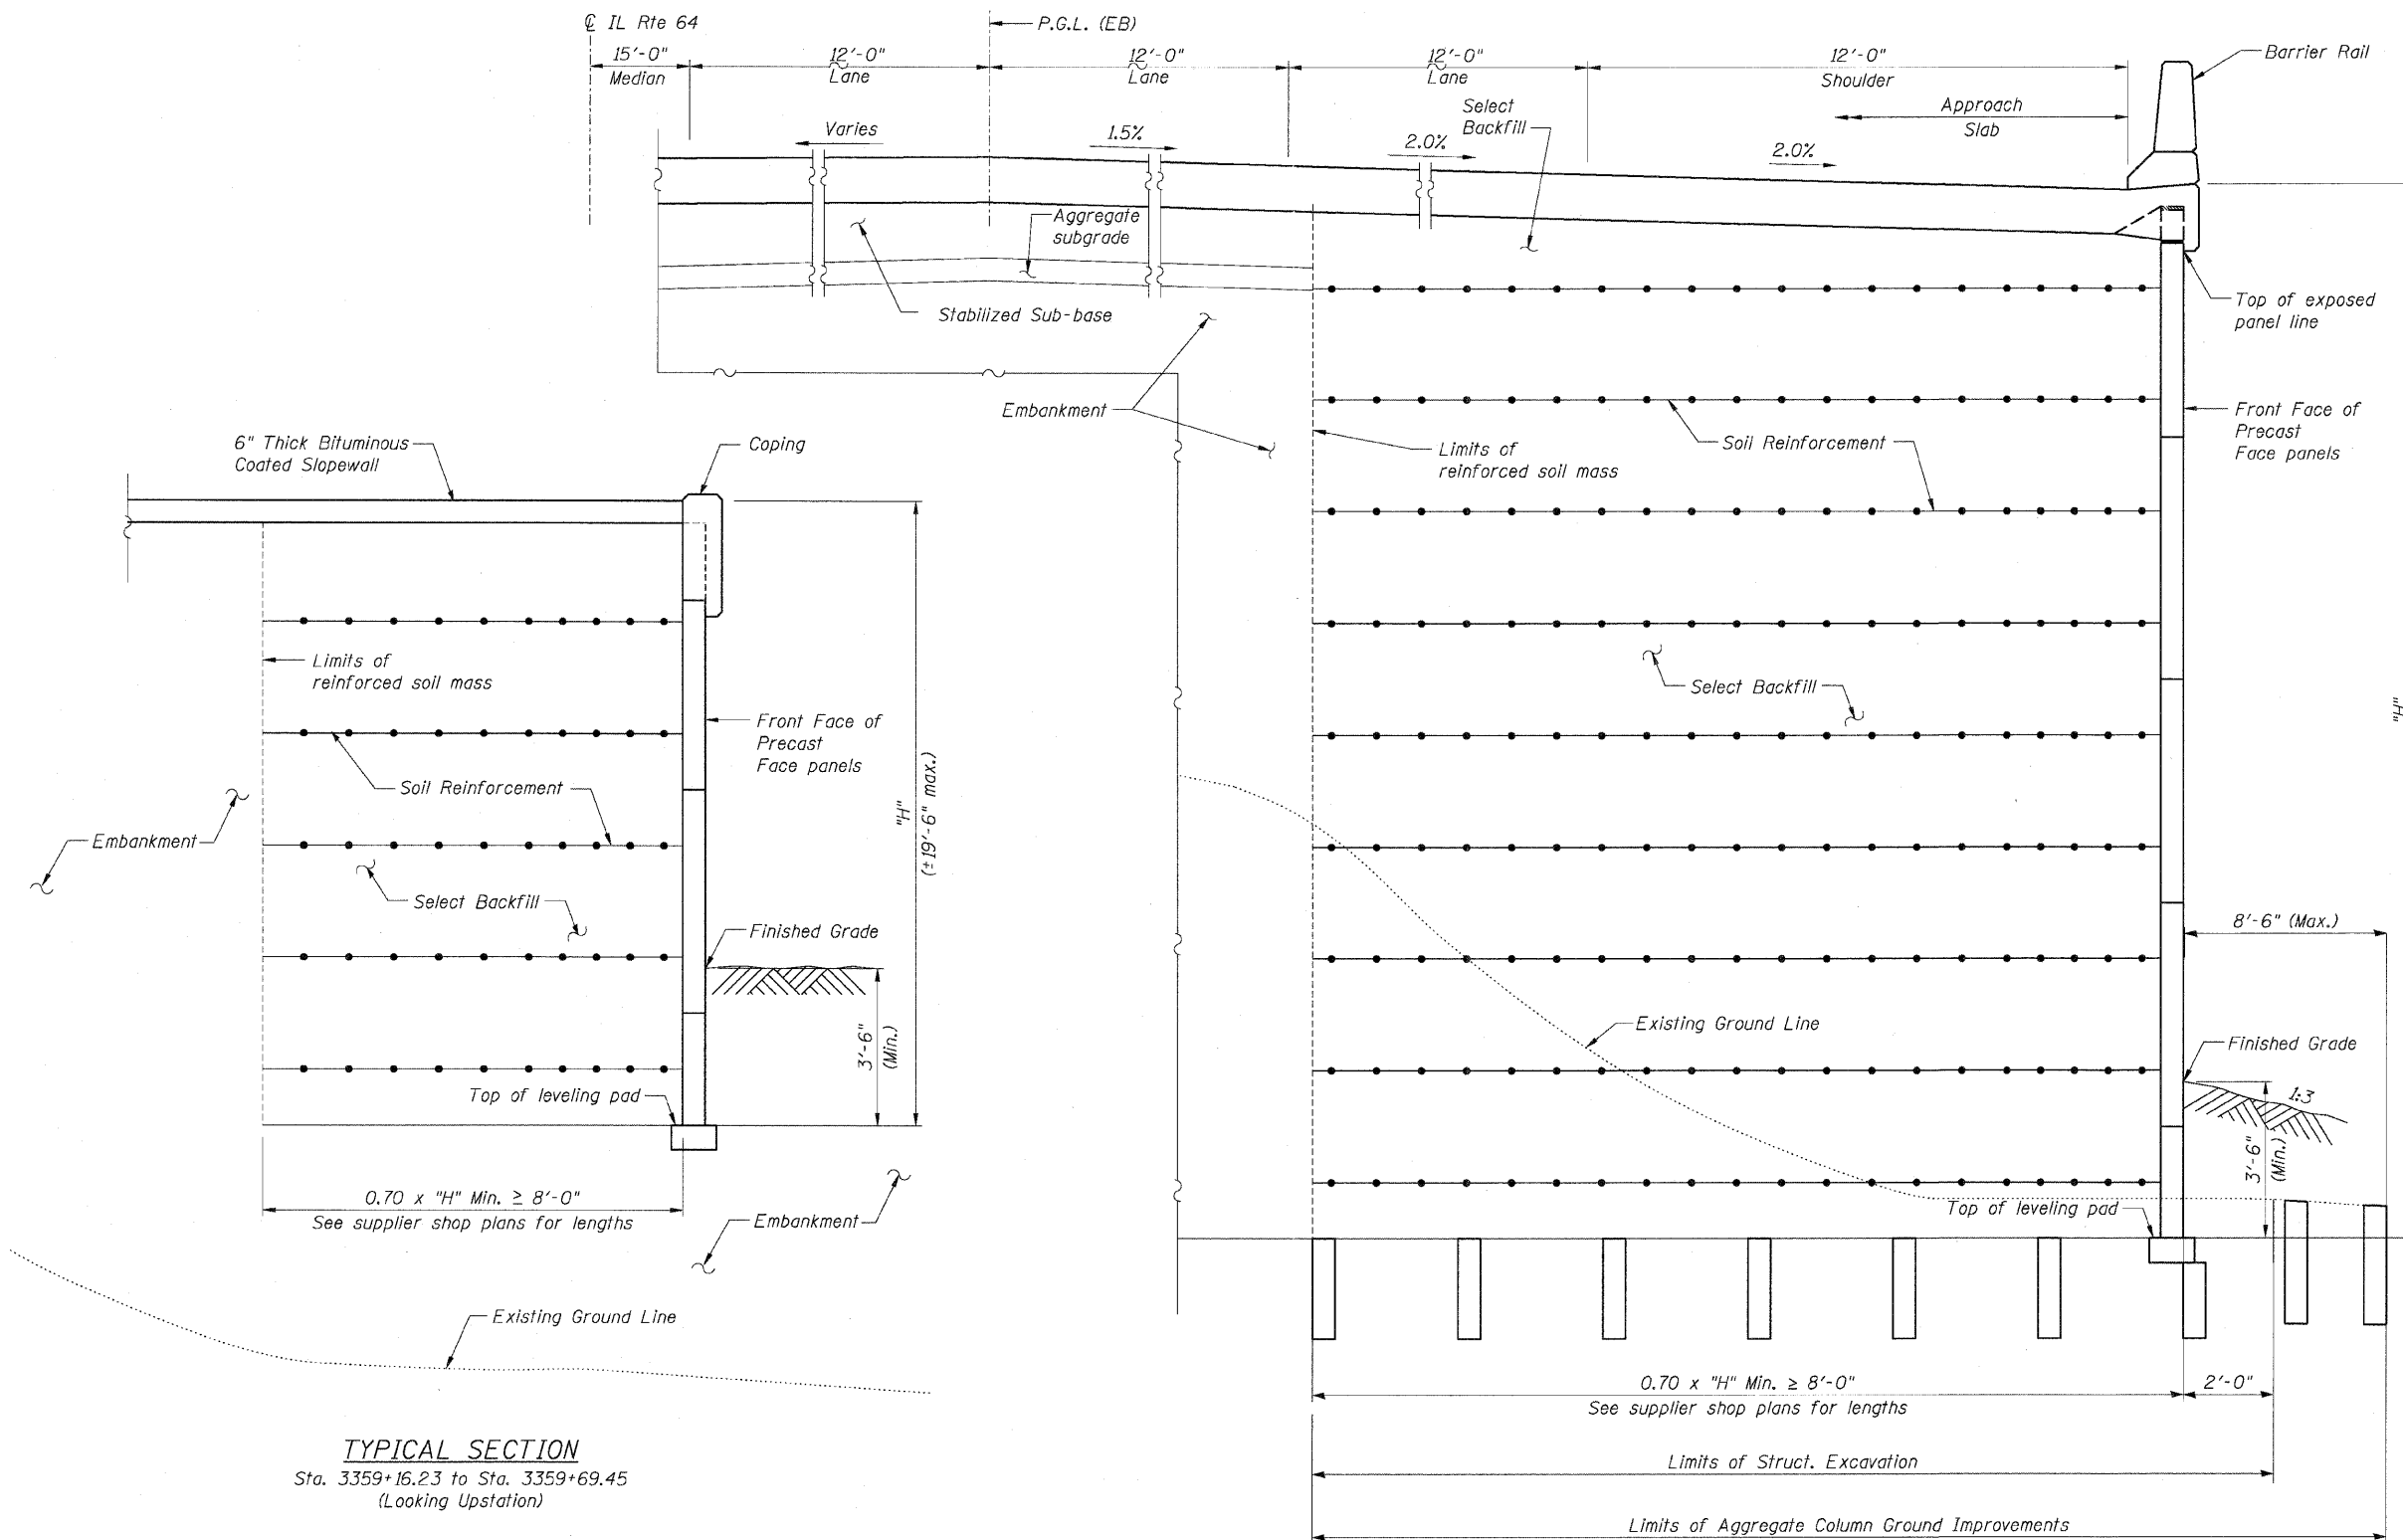

TYPICAL SECTION
 Sta. 3359+16.23 to Sta. 3359+69.45
 (Looking Upstation)

TYPICAL SECTION
 Sta. 3359+69.45 to Sta. 3359+99.39
 (Looking Upstation)

- NOTES:**
1. For General Notes, see Sheet SE2.
 2. For Coping Details, see Sheet SE8.
 3. For Approach Slab Details, see Bridge 022-0190 plans.

Sheet SE4 of 9



REVISIONS	
NAME	DATE

F.A.P. ROUTE 307 ILLINOIS ROUTE 64
 (NORTH AVENUE)
 OVER E.J.&E. AND U.P. R.R.
TYPICAL SECTIONS

STRUCTURE NUMBER 022-W030
 FAP 307 SECTION 130 R-2
 DUPAGE COUNTY
 STA. 3359+16.23 TO 3366+75.00

SCALE: None
 DATE: MAY 13, 2011

DRAWN BY: MRK
 CHECKED BY: MJP