
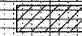
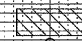


F.A.P. RTE.	SECTION	COUNTY	TOTAL SHEETS	SHEET NO.
307	130 R-2	DUPAGE, KANE	647	546
STA. TO STA.		ILLINOIS FED. AID PROJECT		
FED. ROAD DIST. NO.		62410		

CROSS SECTION HATCHING LEGEND:

-  STRUCTURE EXCAVATION
-  SELECT BACKFILL

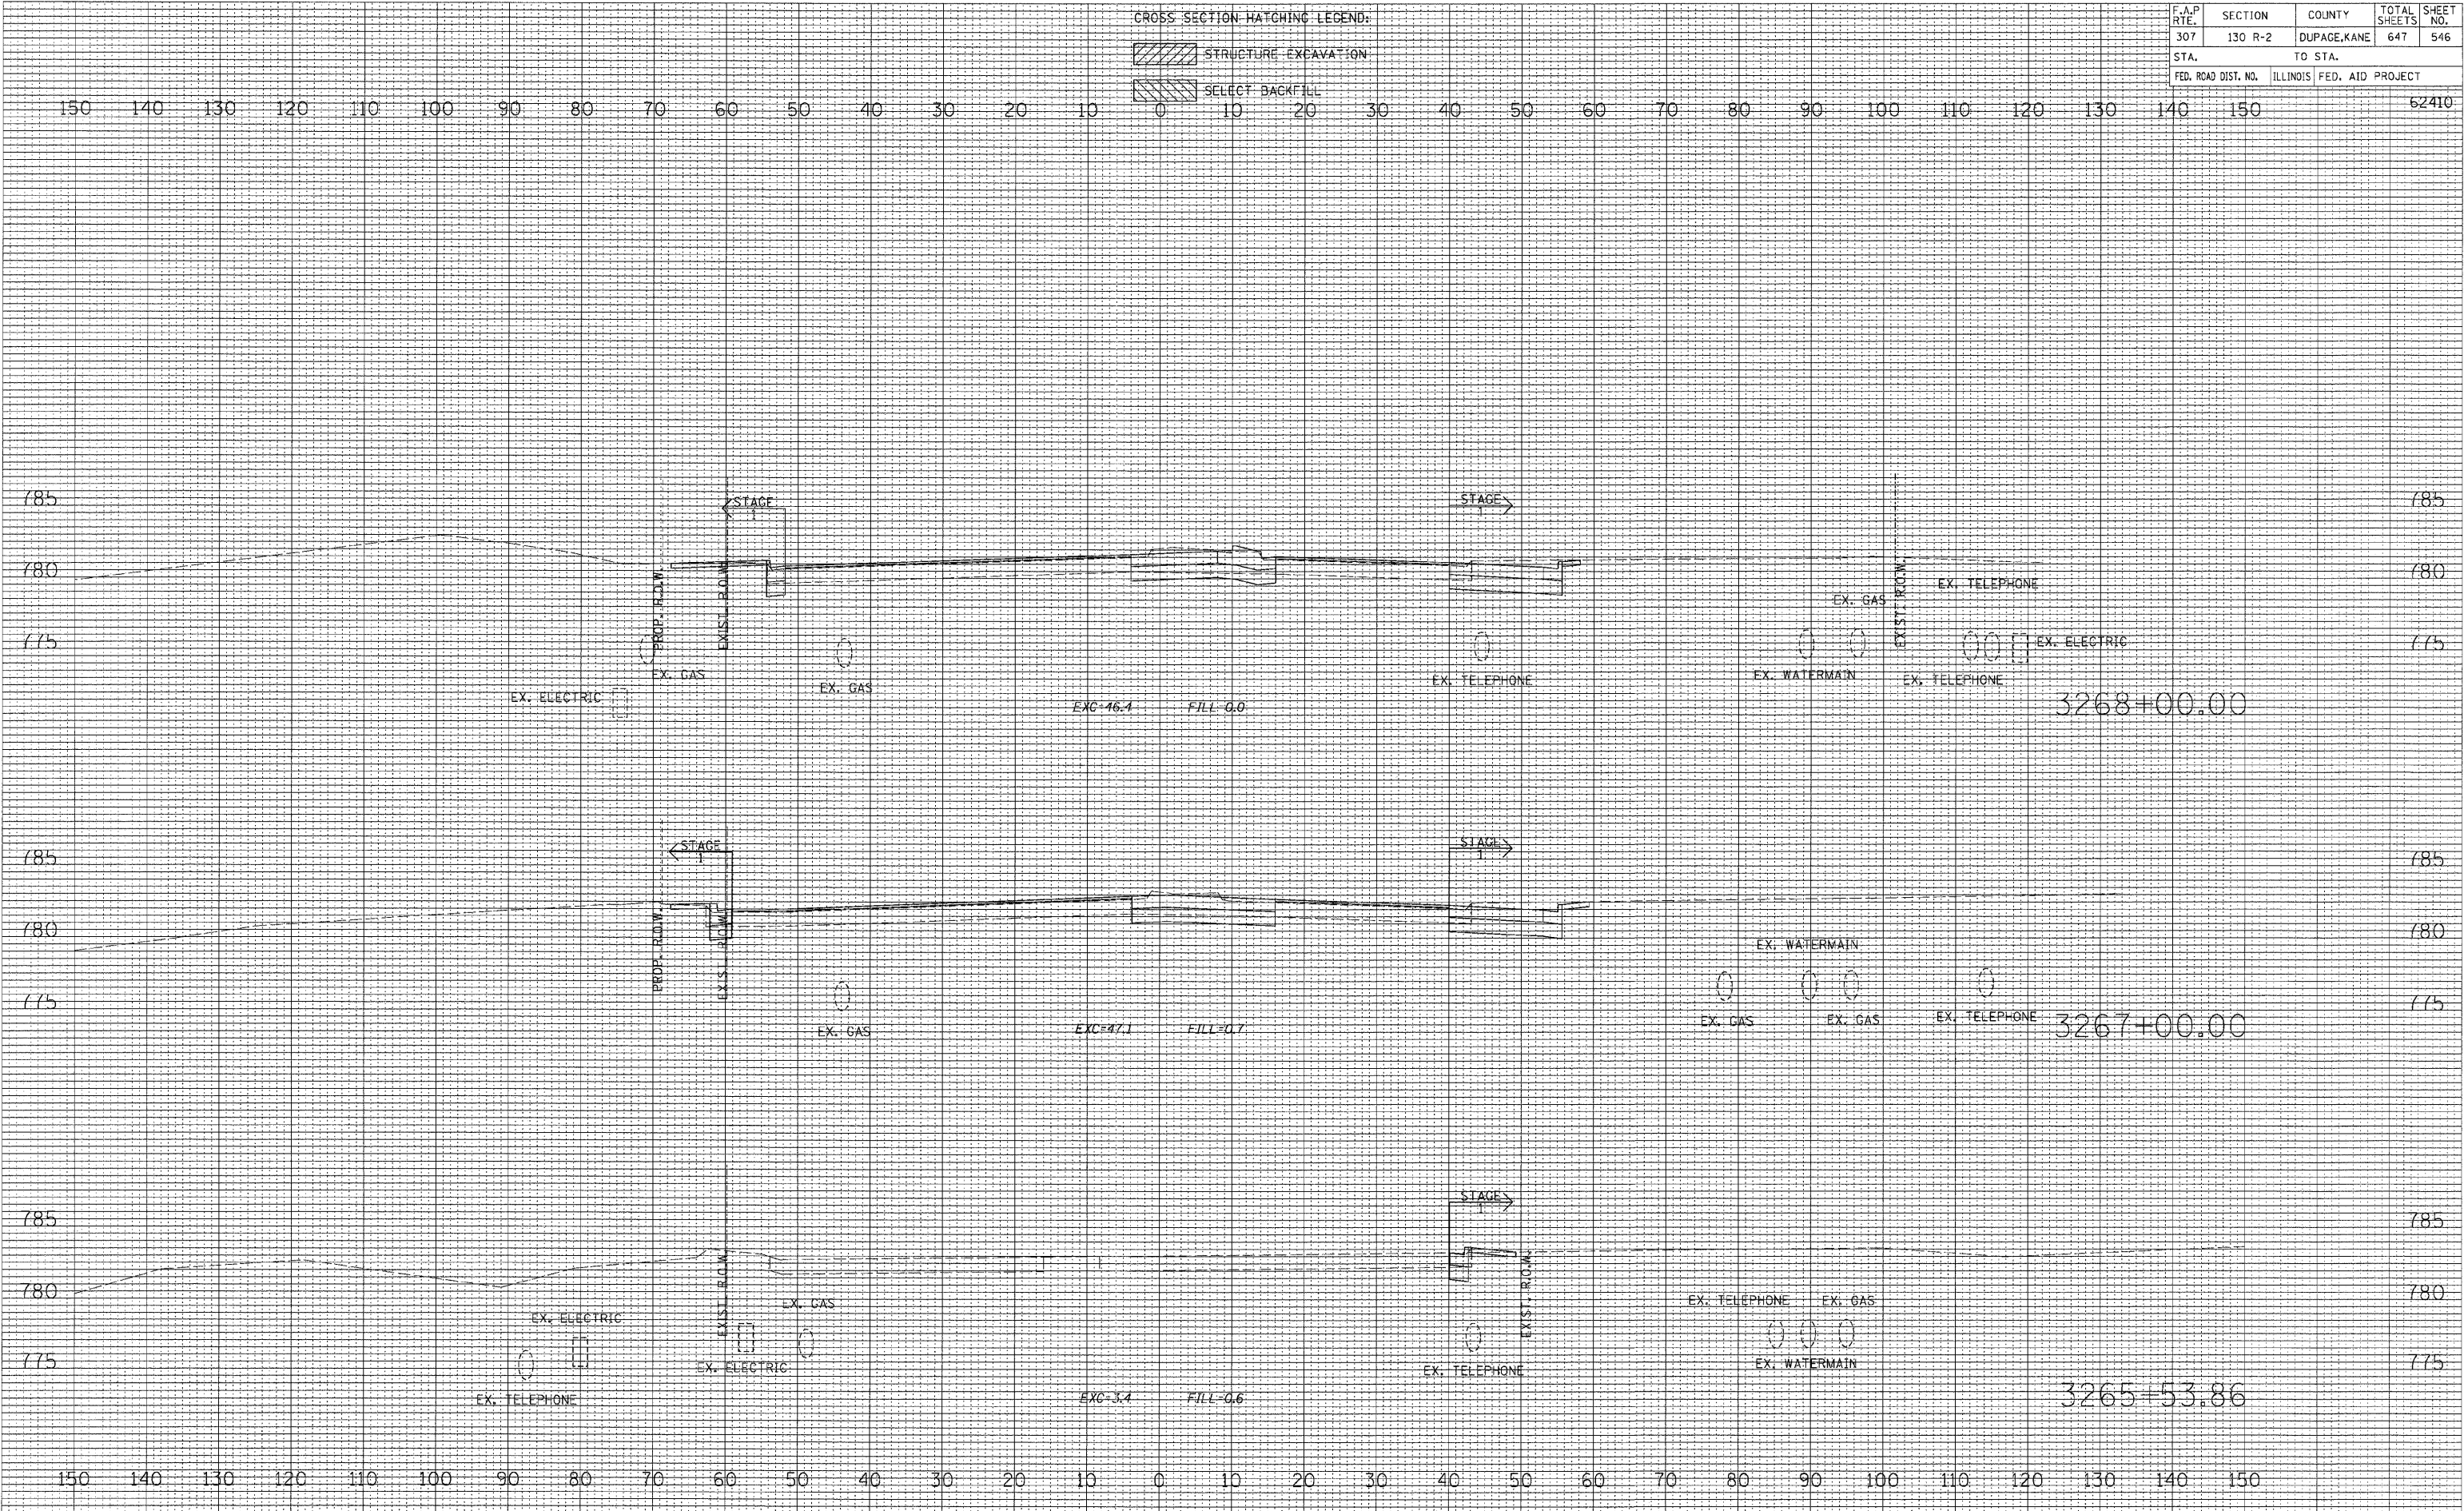

BY	DATE

BY	DATE

ORIGINAL SURVEY	PLOTTED	DATE	AREAS CHECKED