
 
 


F.A.P. RTE.	SECTION	COUNTY	TOTAL SHEETS	SHEET NO.
307	130 R-2	DUPAGE, KANE	647	548
STA.	TO STA.			62410
FED. ROAD DIST. NO.	ILLINOIS FED. AID PROJECT			

CROSS SECTION HATCHING LEGEND:

-  STRUCTURE EXCAVATION
-  SELECT BACKFILL

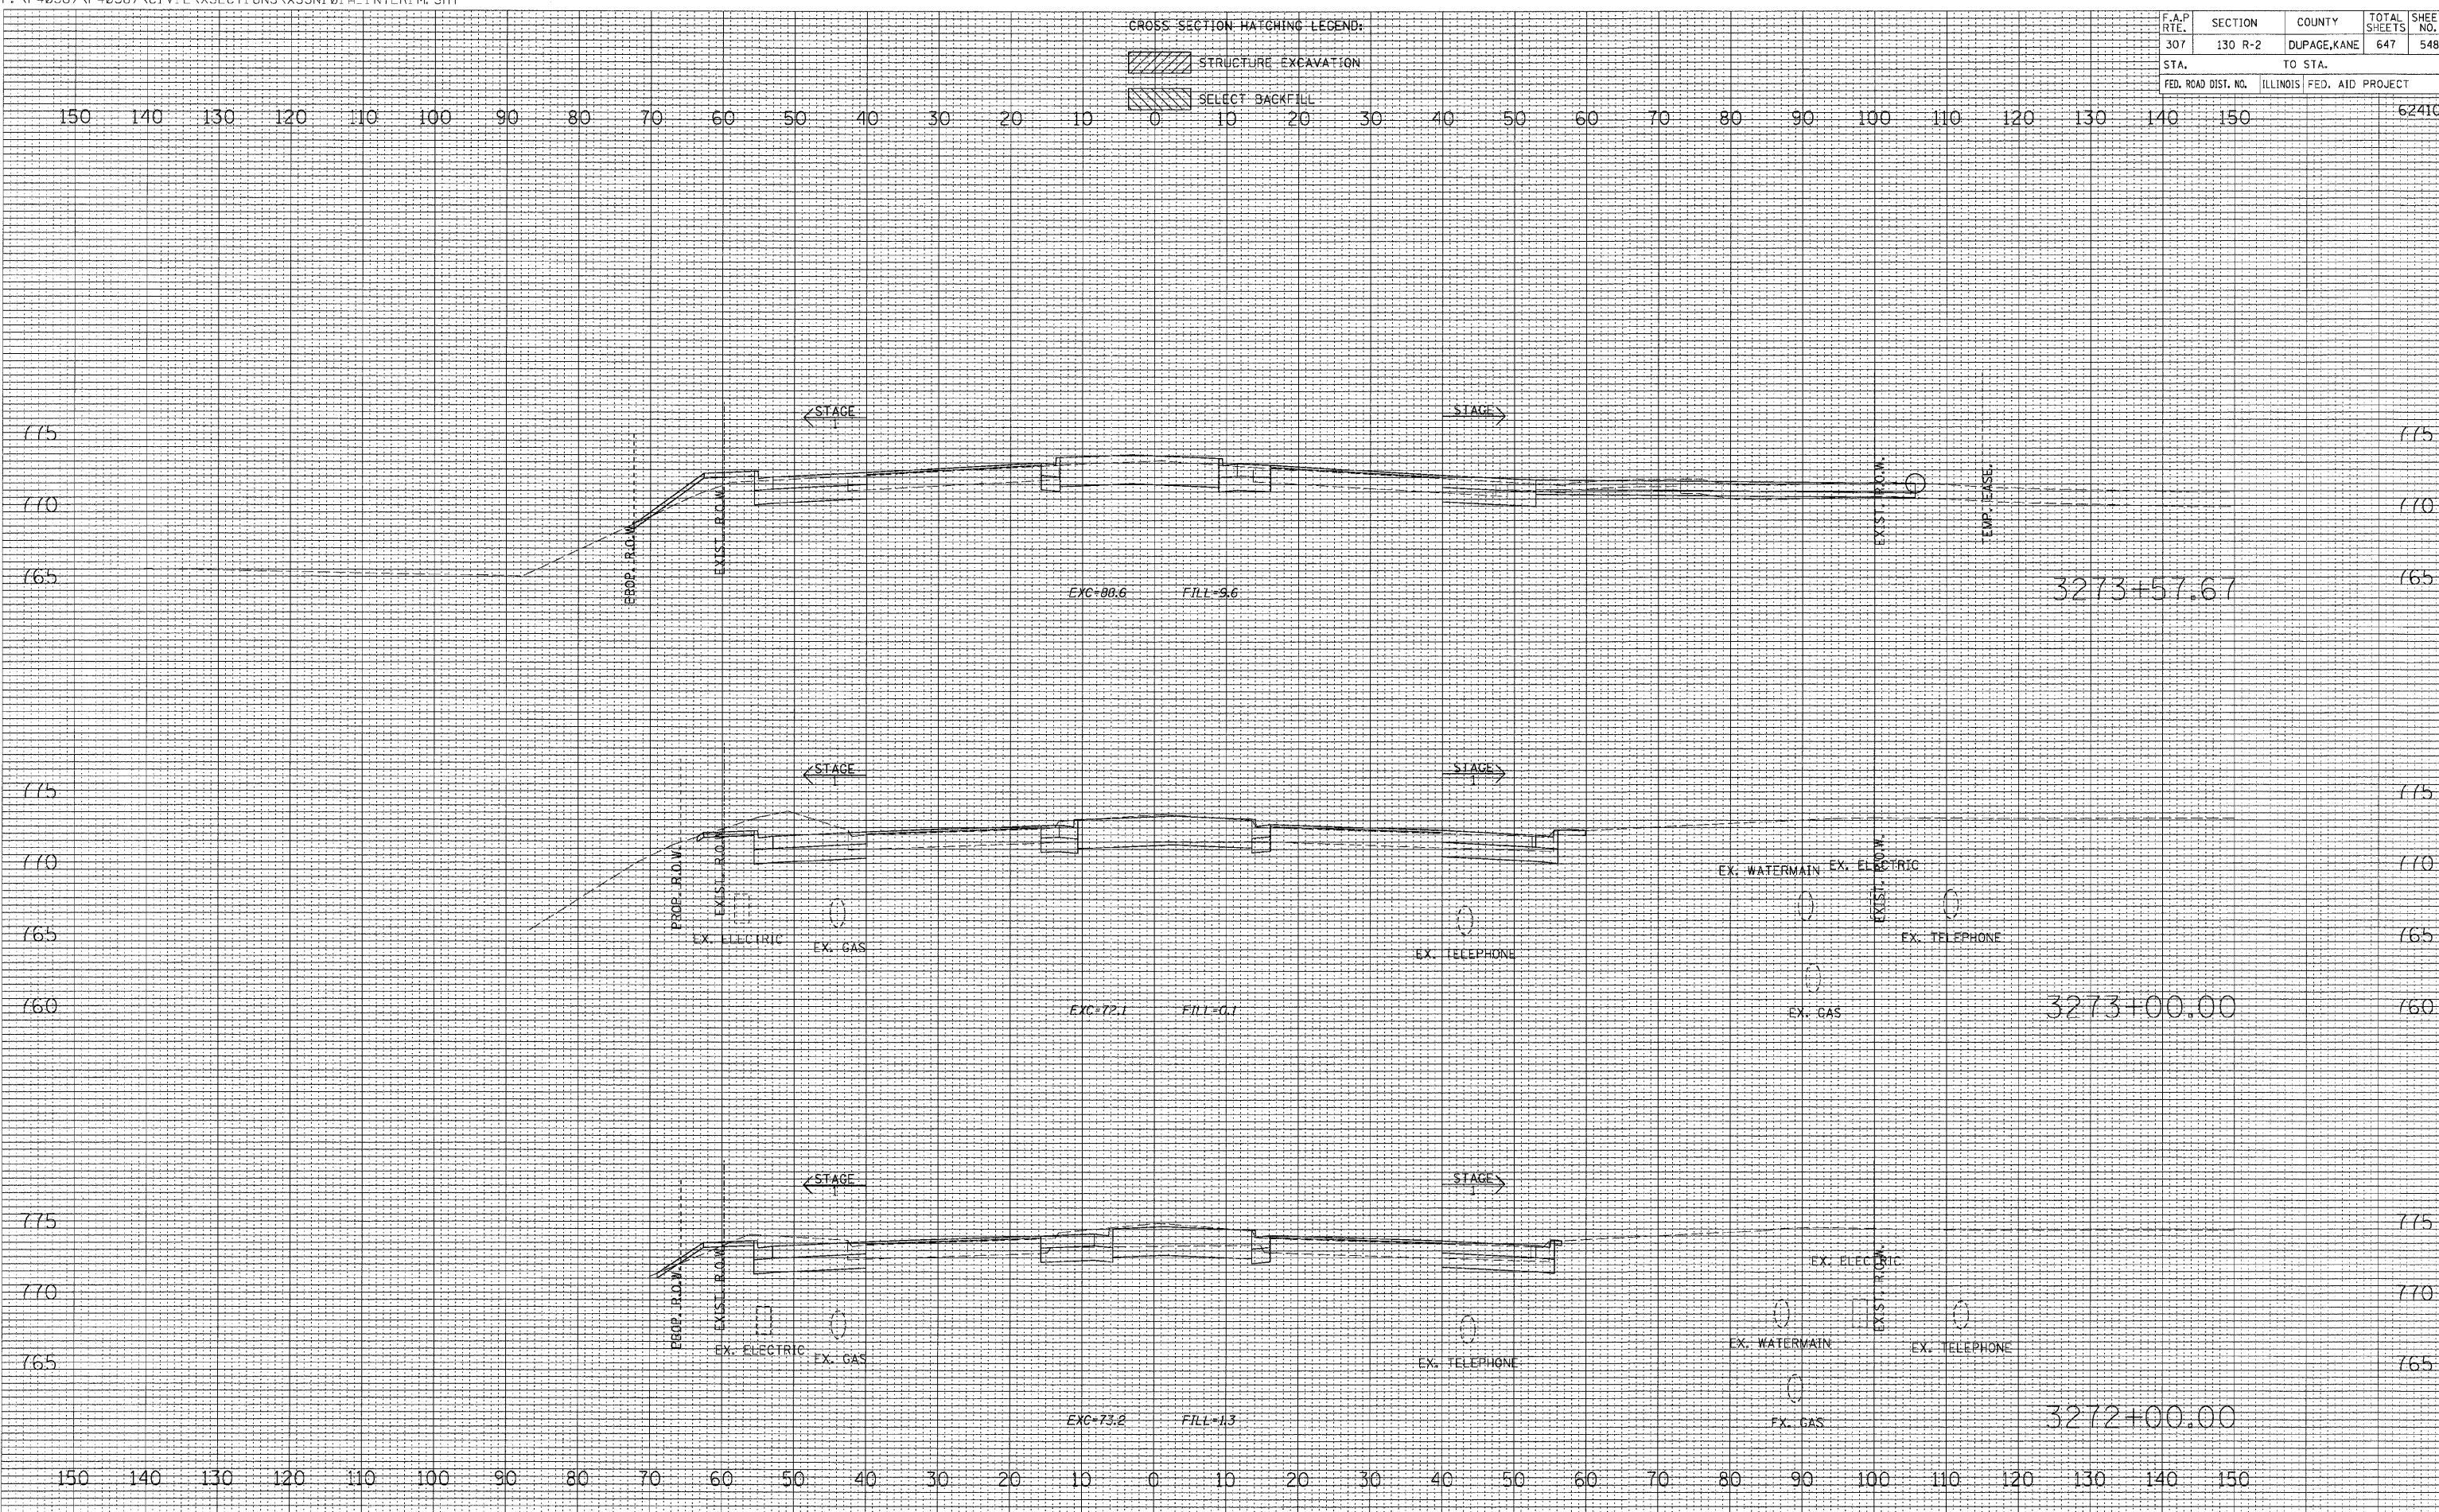

BY	DATE

FINAL SURVEY SURVEYED PLOTTED DATE AREAS CHECKED

BY	DATE

ORIGINAL SURVEY SURVEYED PLOTTED DATE AREAS CHECKED