


F.A.P. RTE.	SECTION	COUNTY	TOTAL SHEETS	SHEET NO.
307	130 R-2	DUPAGE, KANE	647	576
STA.	TO STA.			
FED. ROAD DIST. NO.	ILLINOIS FED. AID PROJECT			

CROSS SECTION HATCHING LEGEND:

STRUCTURE EXCAVATION

SELECT BACKFILL

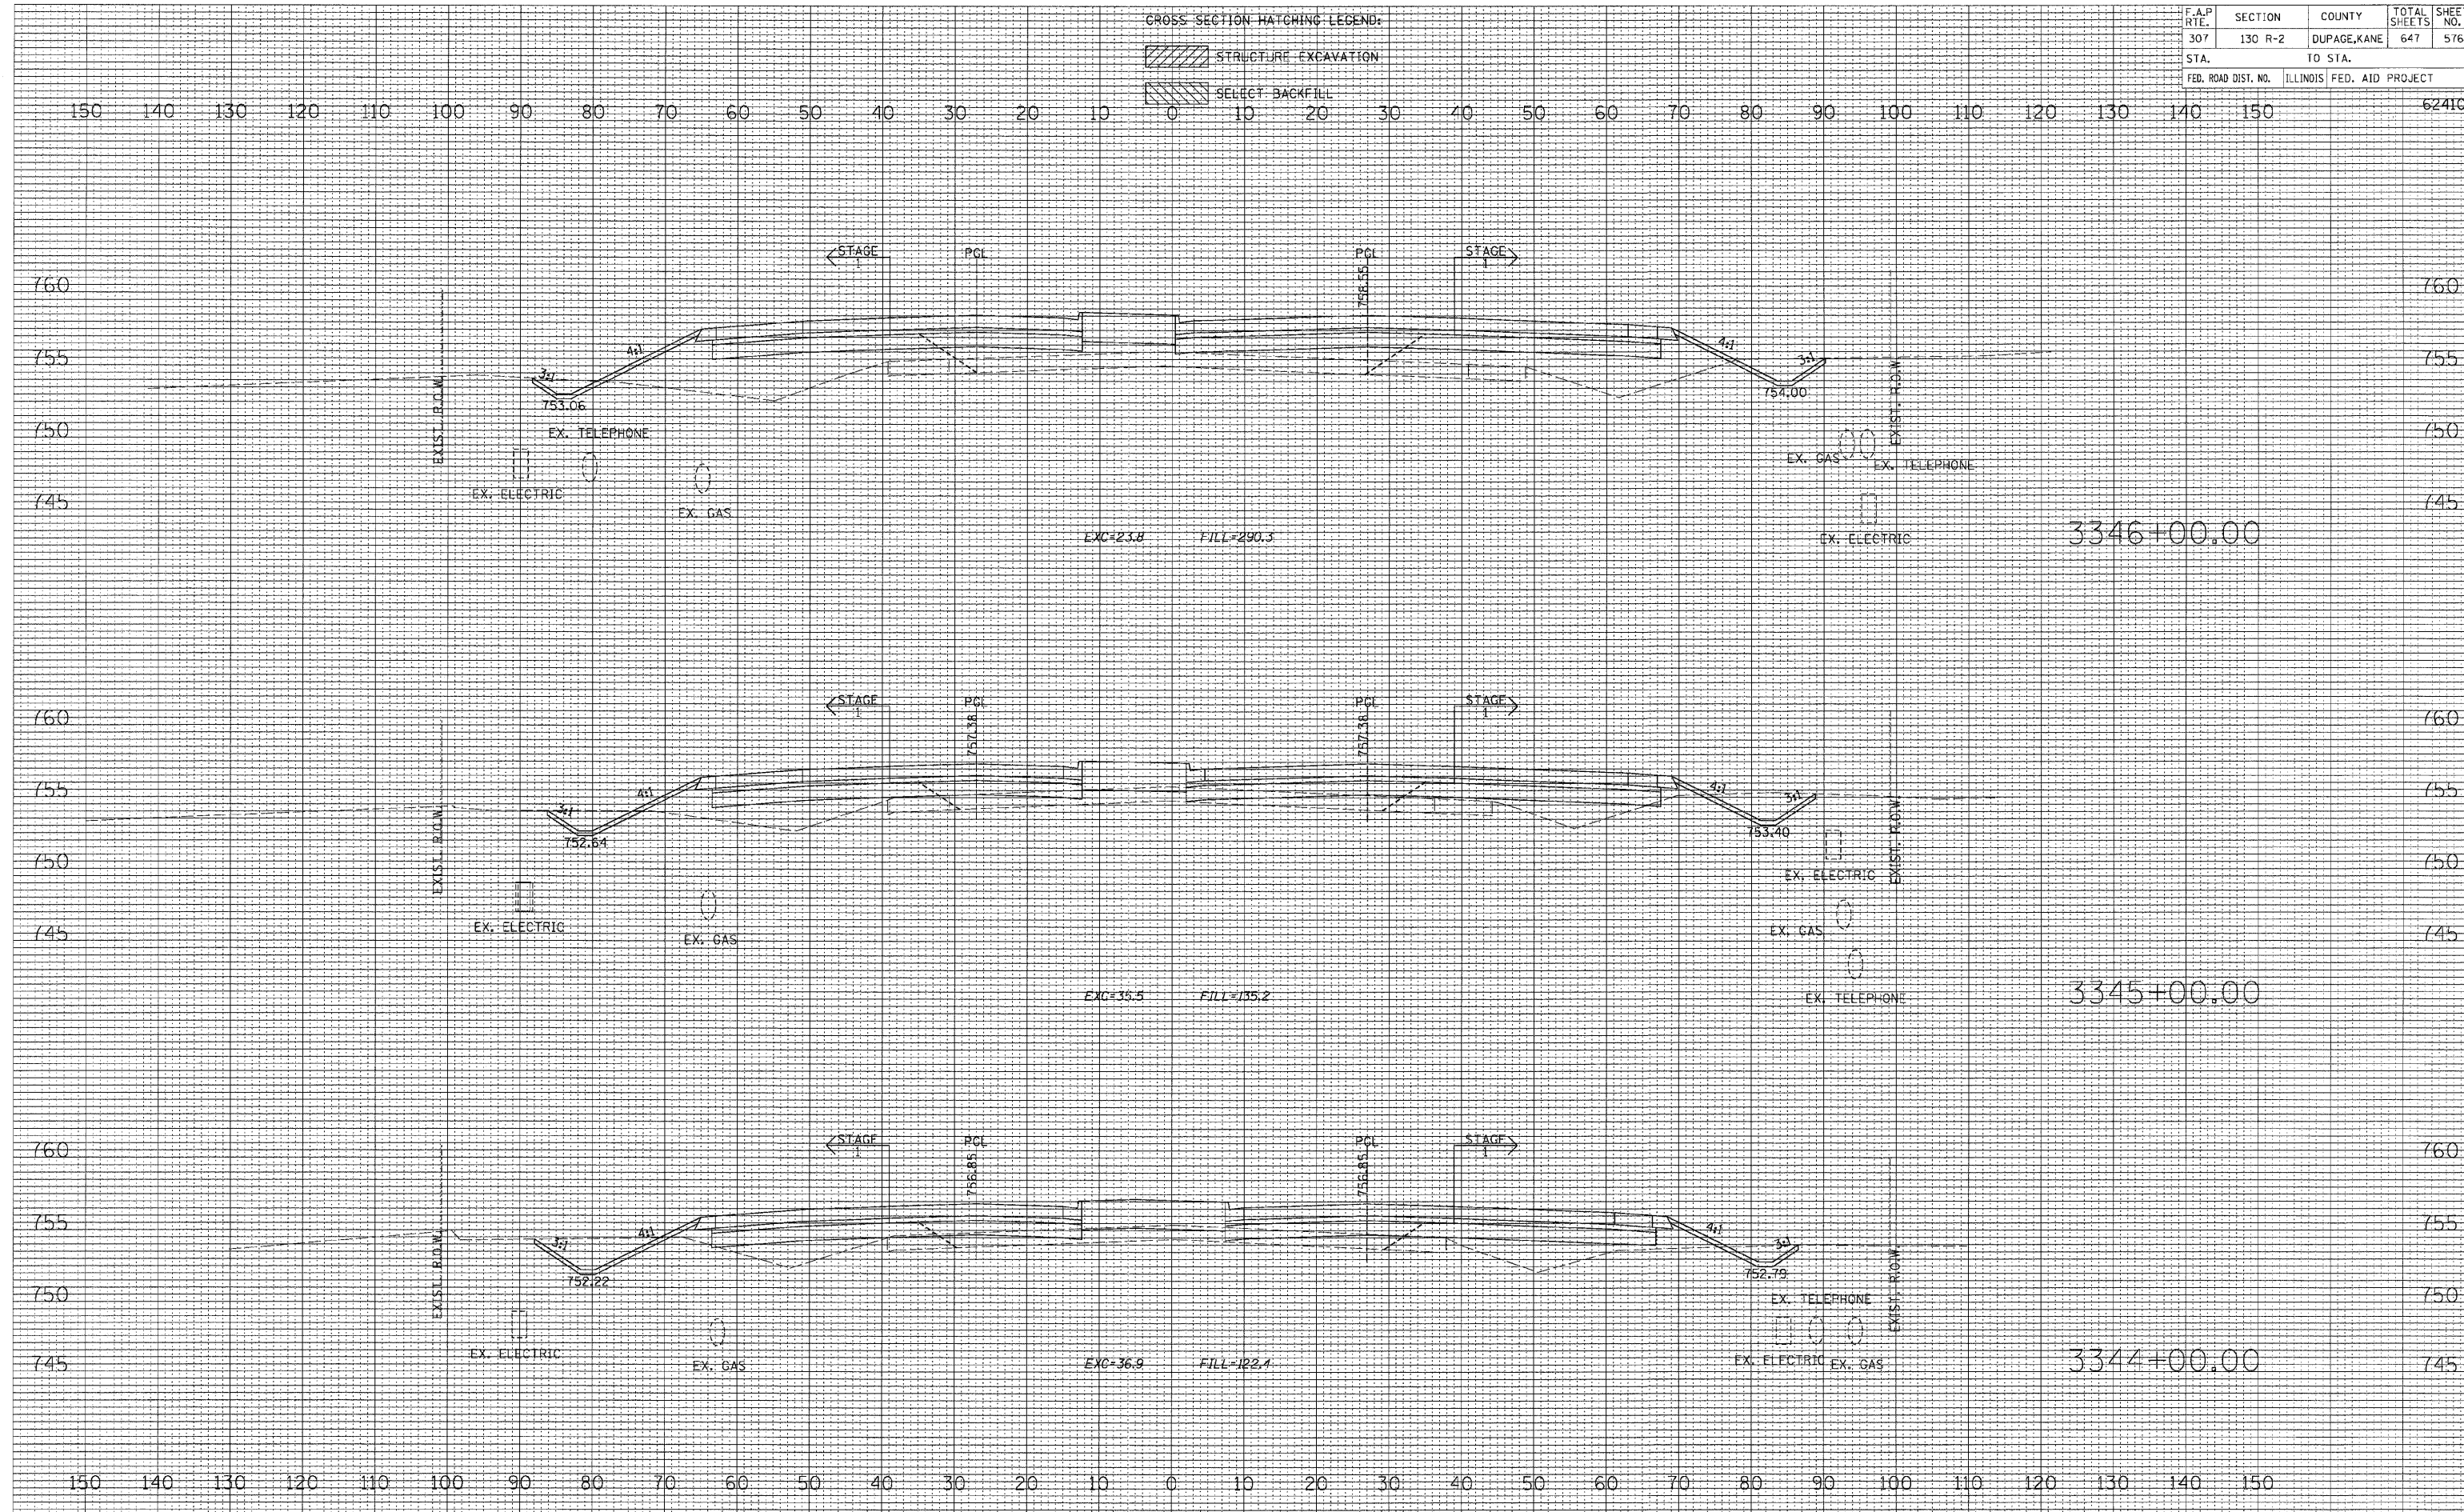

DATE
 BY
 SURVEYED
 PLOTTED
 DATE
 NO. OF SHEETS
 AREAS CHECKED

DATE
 BY
 SURVEYED
 PLOTTED
 DATE
 NO. OF SHEETS
 AREAS CHECKED