


F.A.P. RTE.	SECTION	COUNTY	TOTAL SHEETS	SHEET NO.
307	130 R-2	DUPAGE, KANE	647	579
STA. TO STA.		ILLINOIS FED. AID PROJECT		
FED. ROAD DIST. NO.		62410		

CROSS-SECTION HATCHING LEGEND:

- STRUCTURE EXCAVATION
- SELECT BACKFILL

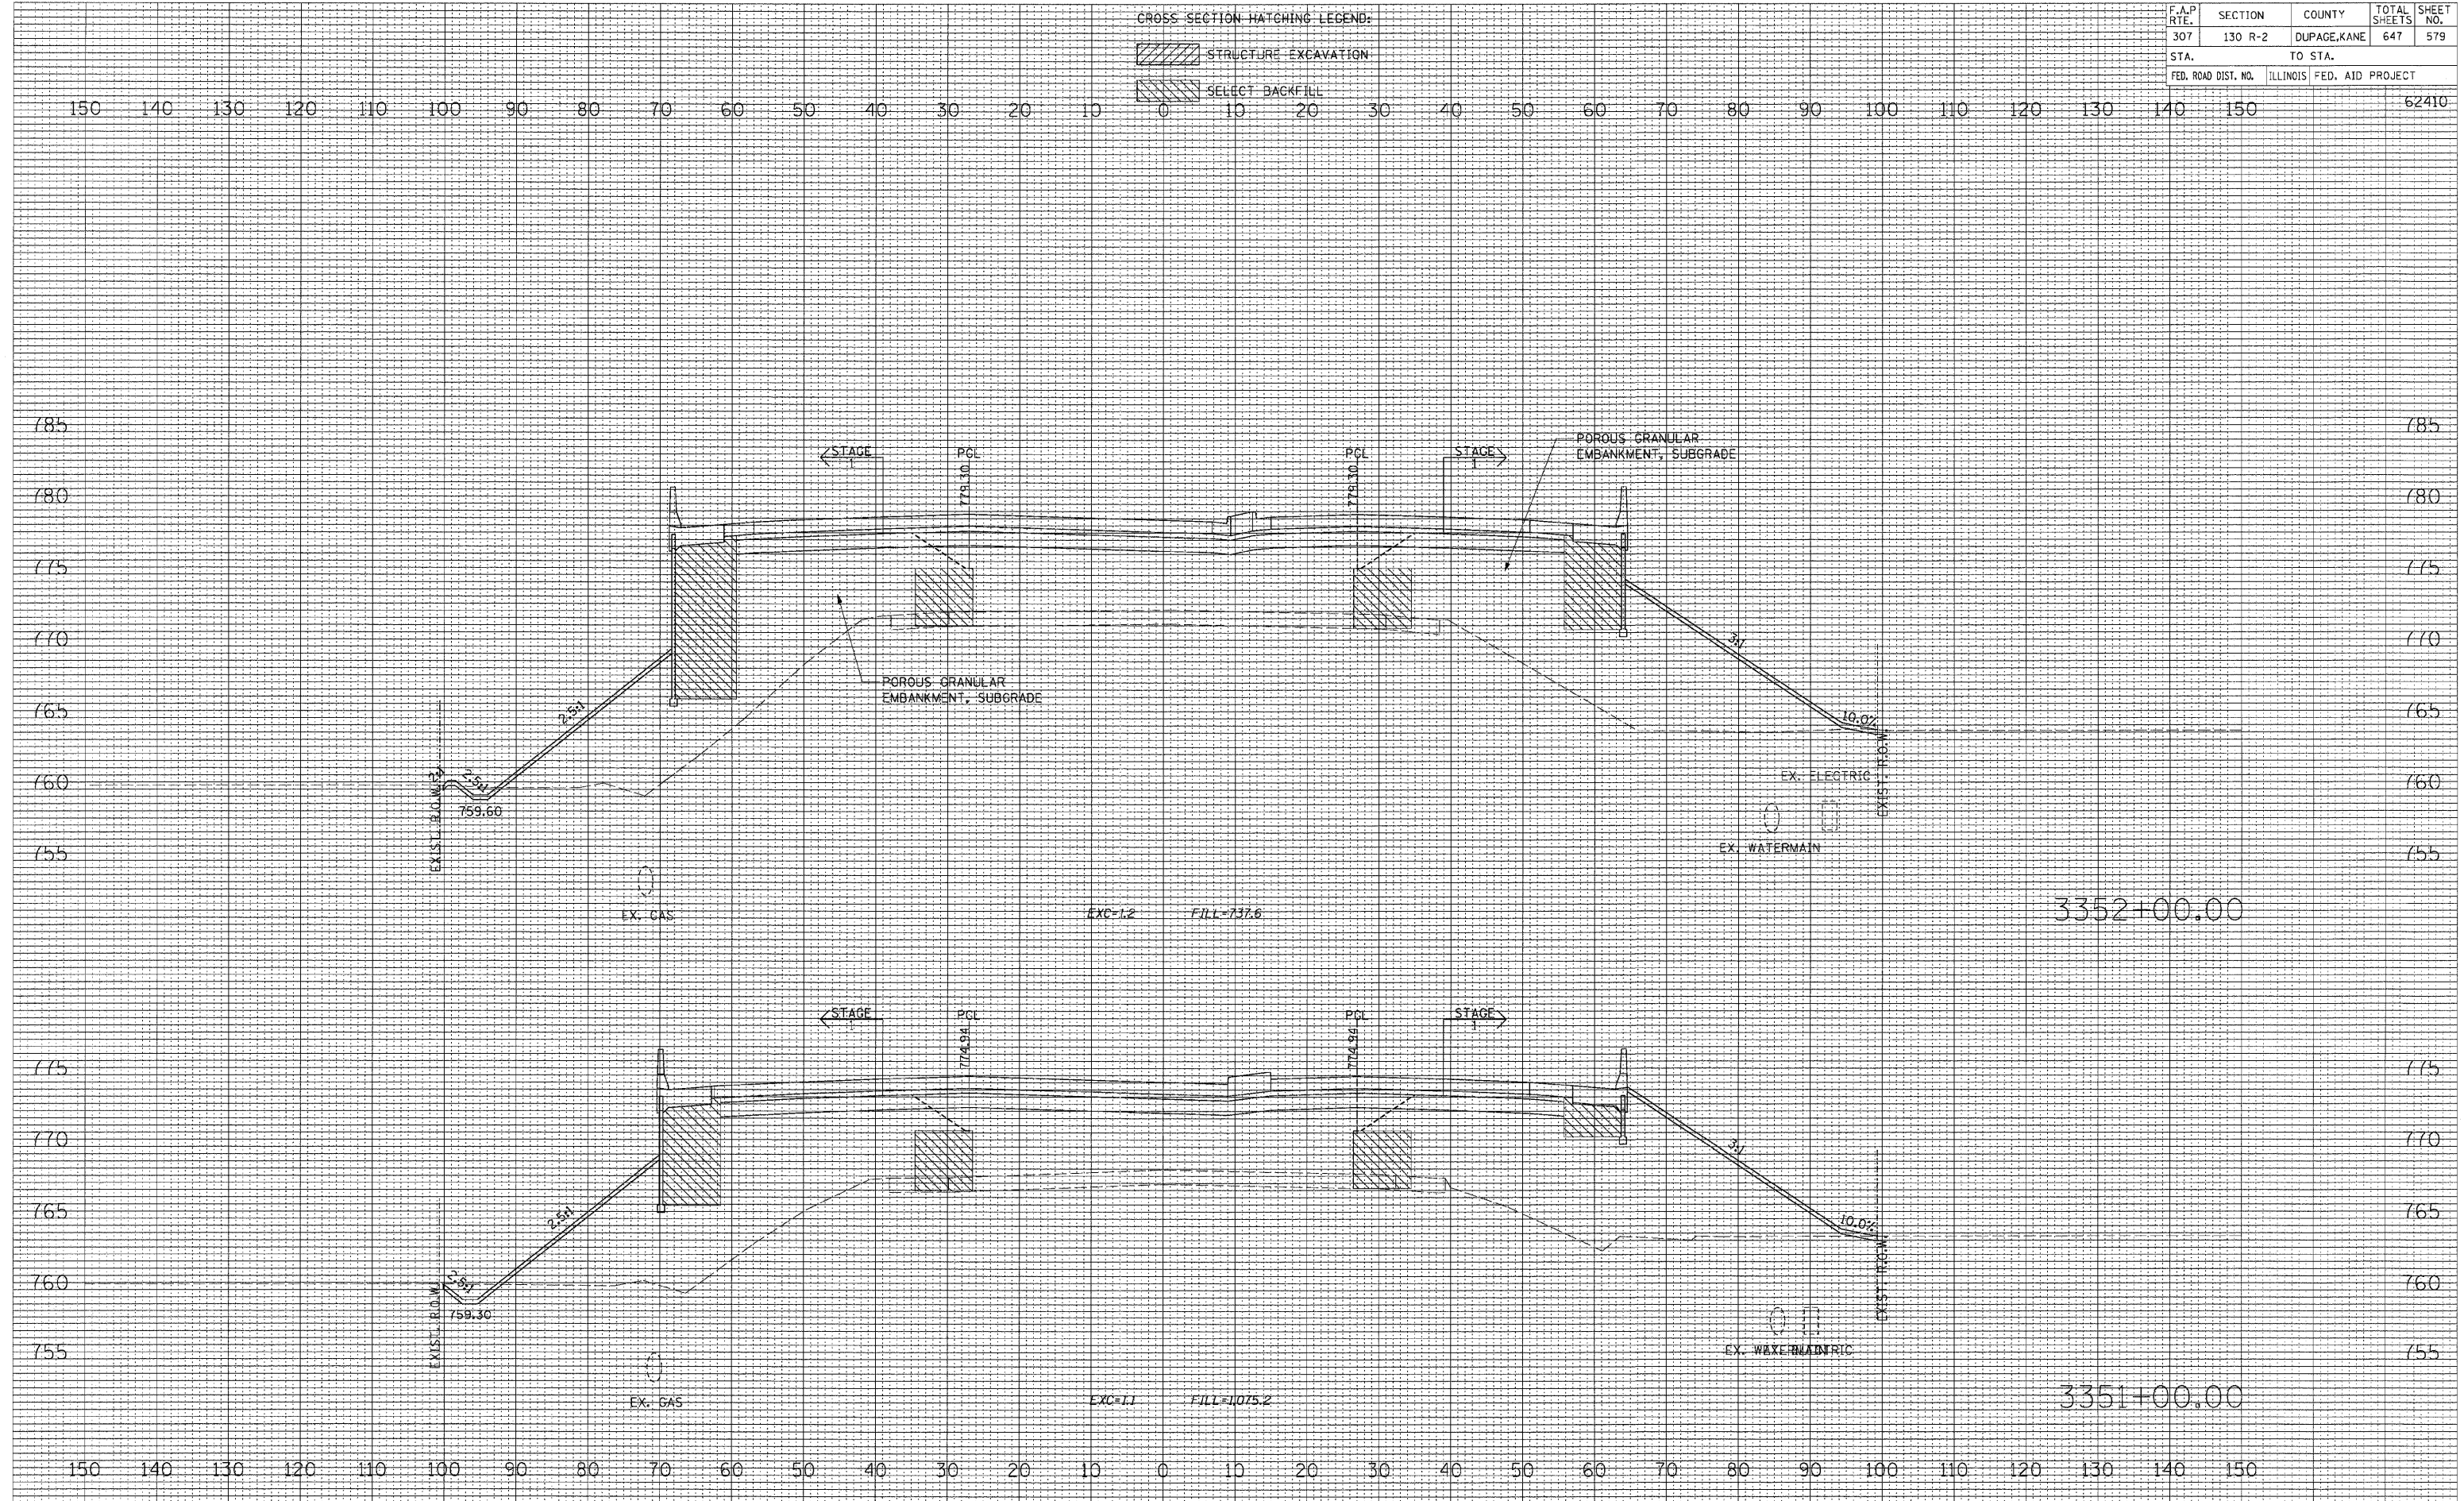

BY	DATE

FINAL SURVEY	FLOTTED	DATE

BY	DATE

ORIGINAL SURVEY	FLOTTED	DATE