
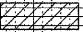
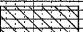


F.A.P. RTE.	SECTION	COUNTY	TOTAL SHEETS	SHEET NO.
307	130 R-2	DUPAGE, KANE	647	592
STA.		TO STA.		
FED. ROAD DIST. NO.		ILLINOIS FED. AID PROJECT		

CROSS-SECTION HATCHING LEGEND:
 STRUCTURE EXCAVATION
 SELECT BACKFILL

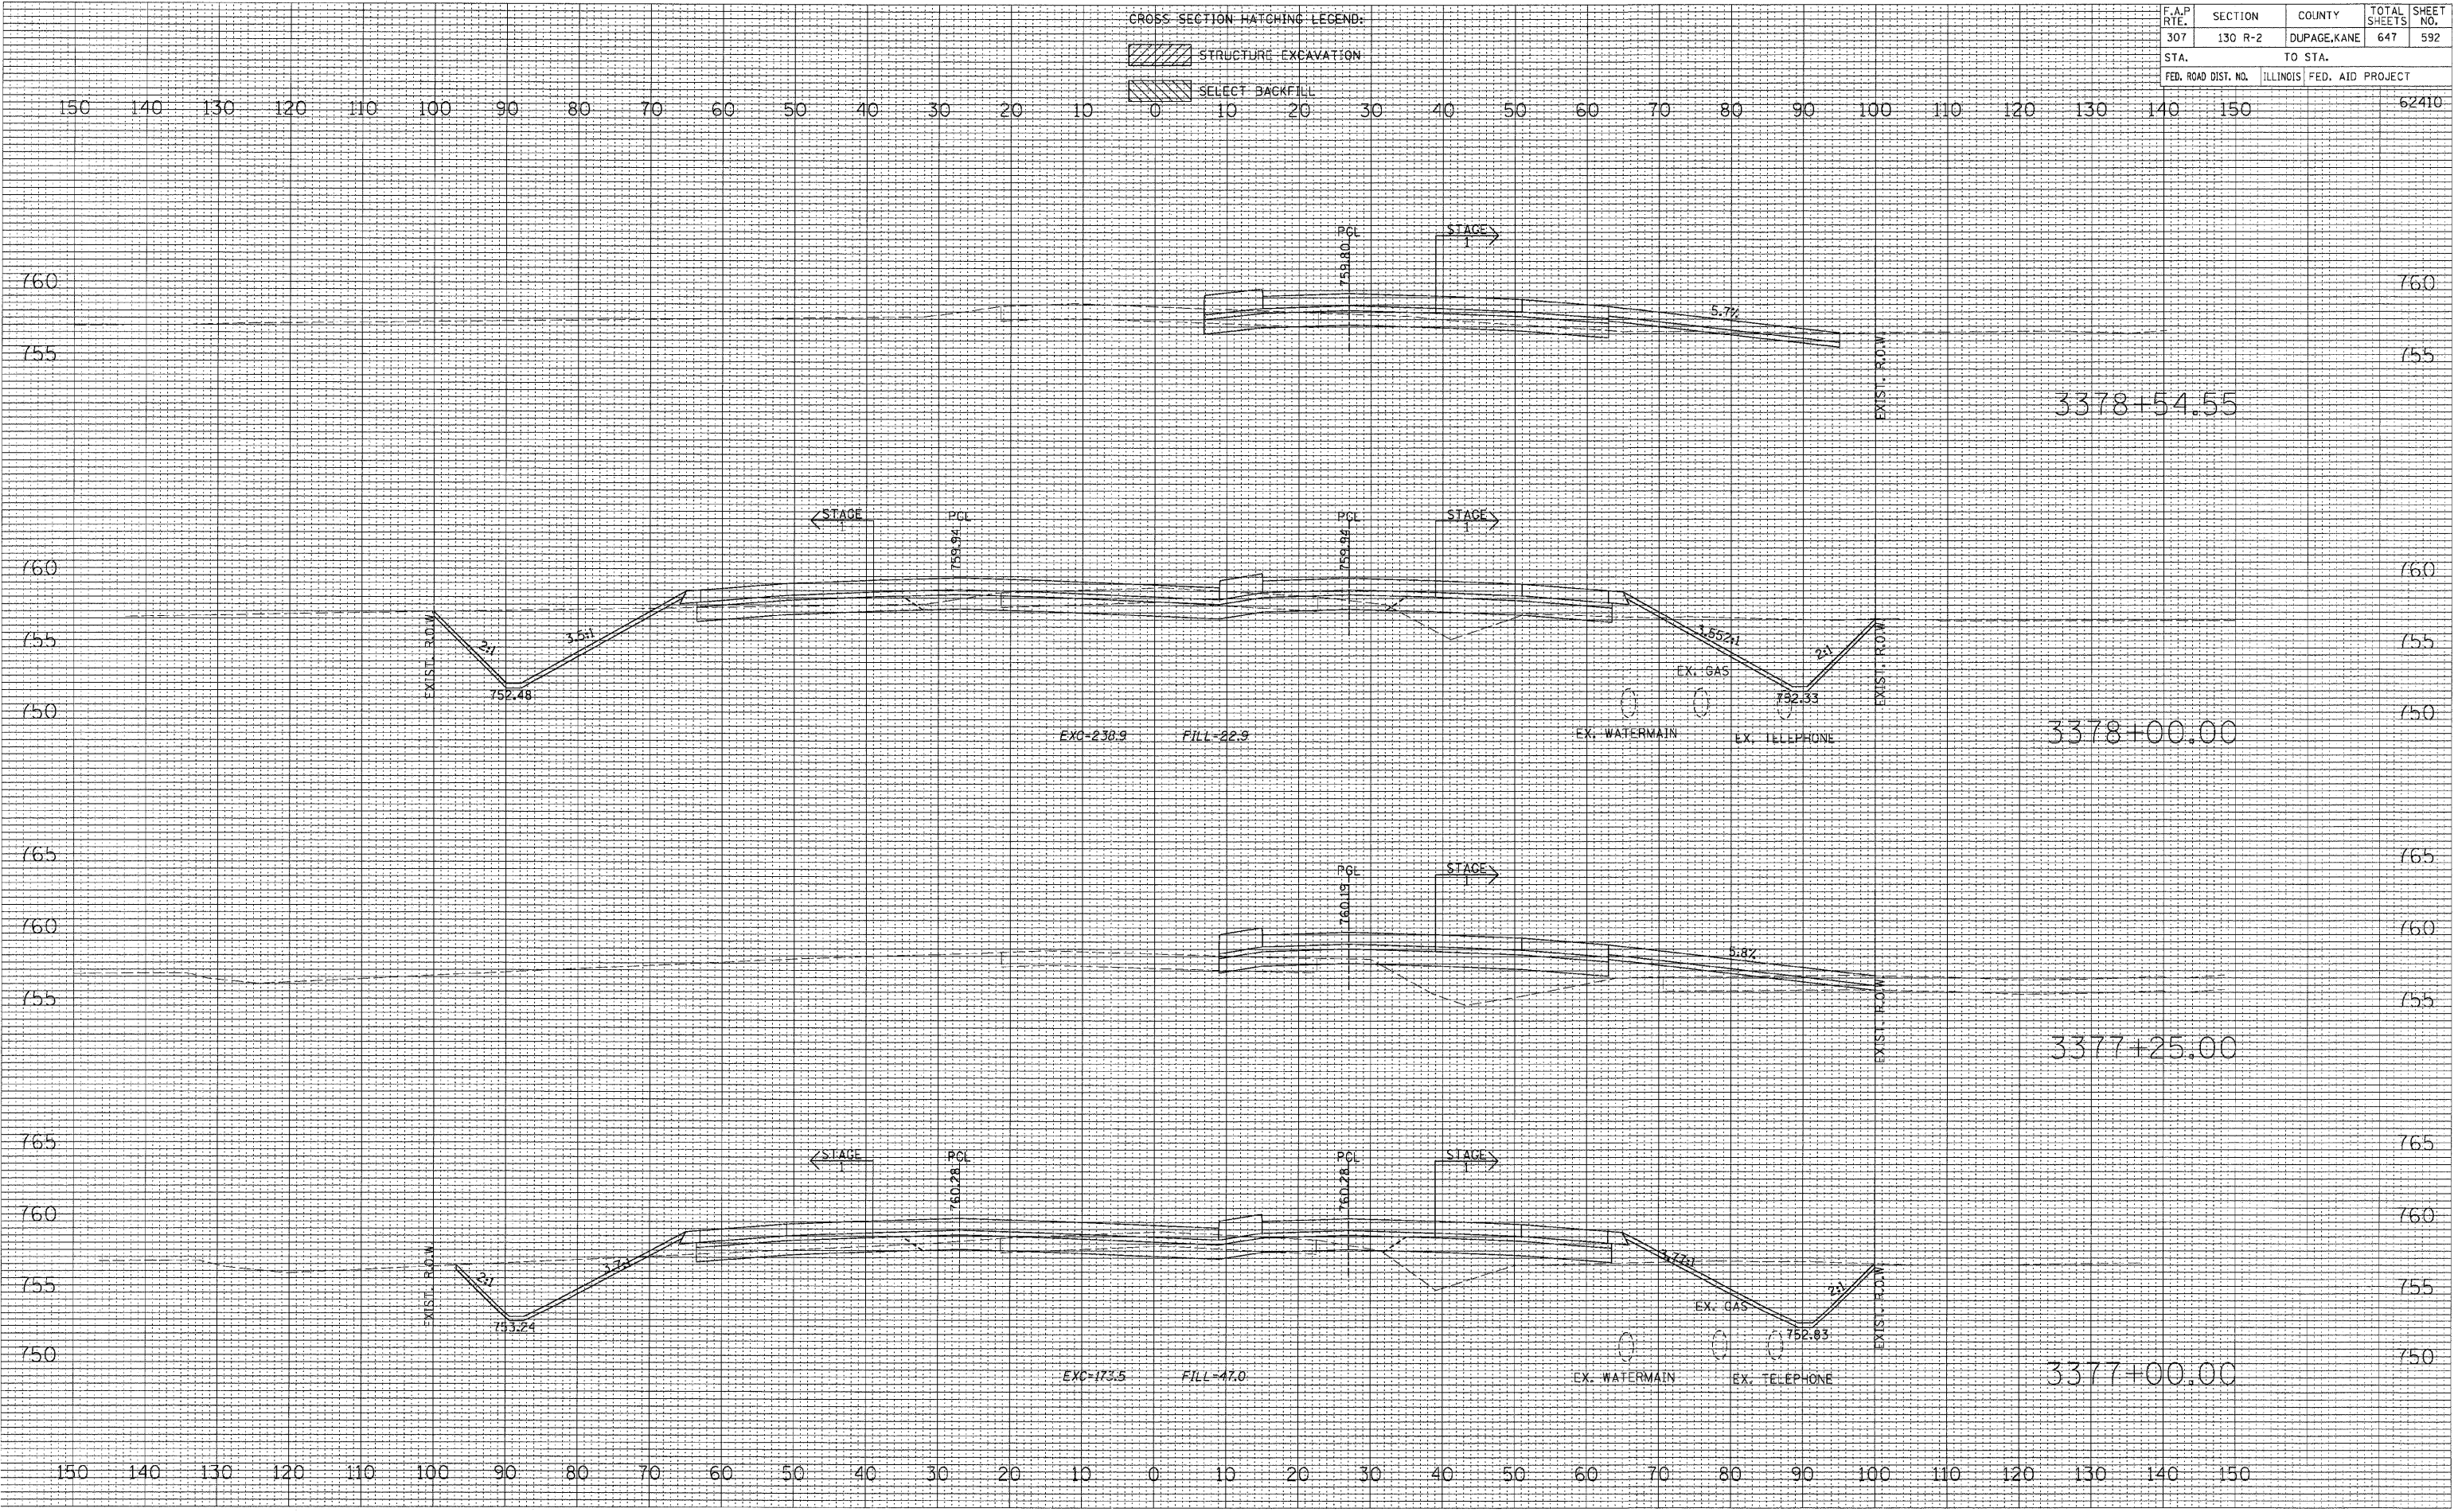

DATE	BY

DATE	BY

NO.	AREAS CHECKED	AREAS	FORM DATE	NO.