


F.A.P. RTE.	SECTION	COUNTY	TOTAL SHEETS	SHEET NO.
307	130 R-2	DUPAGE, KANE	647	601
STA. TO STA.		ILLINOIS FED. AID PROJECT		
FED. ROAD DIST. NO.		62410		

CROSS SECTION HATCHING LEGEND:

- STRUCTURE EXCAVATION
- SELECT BACKFILL

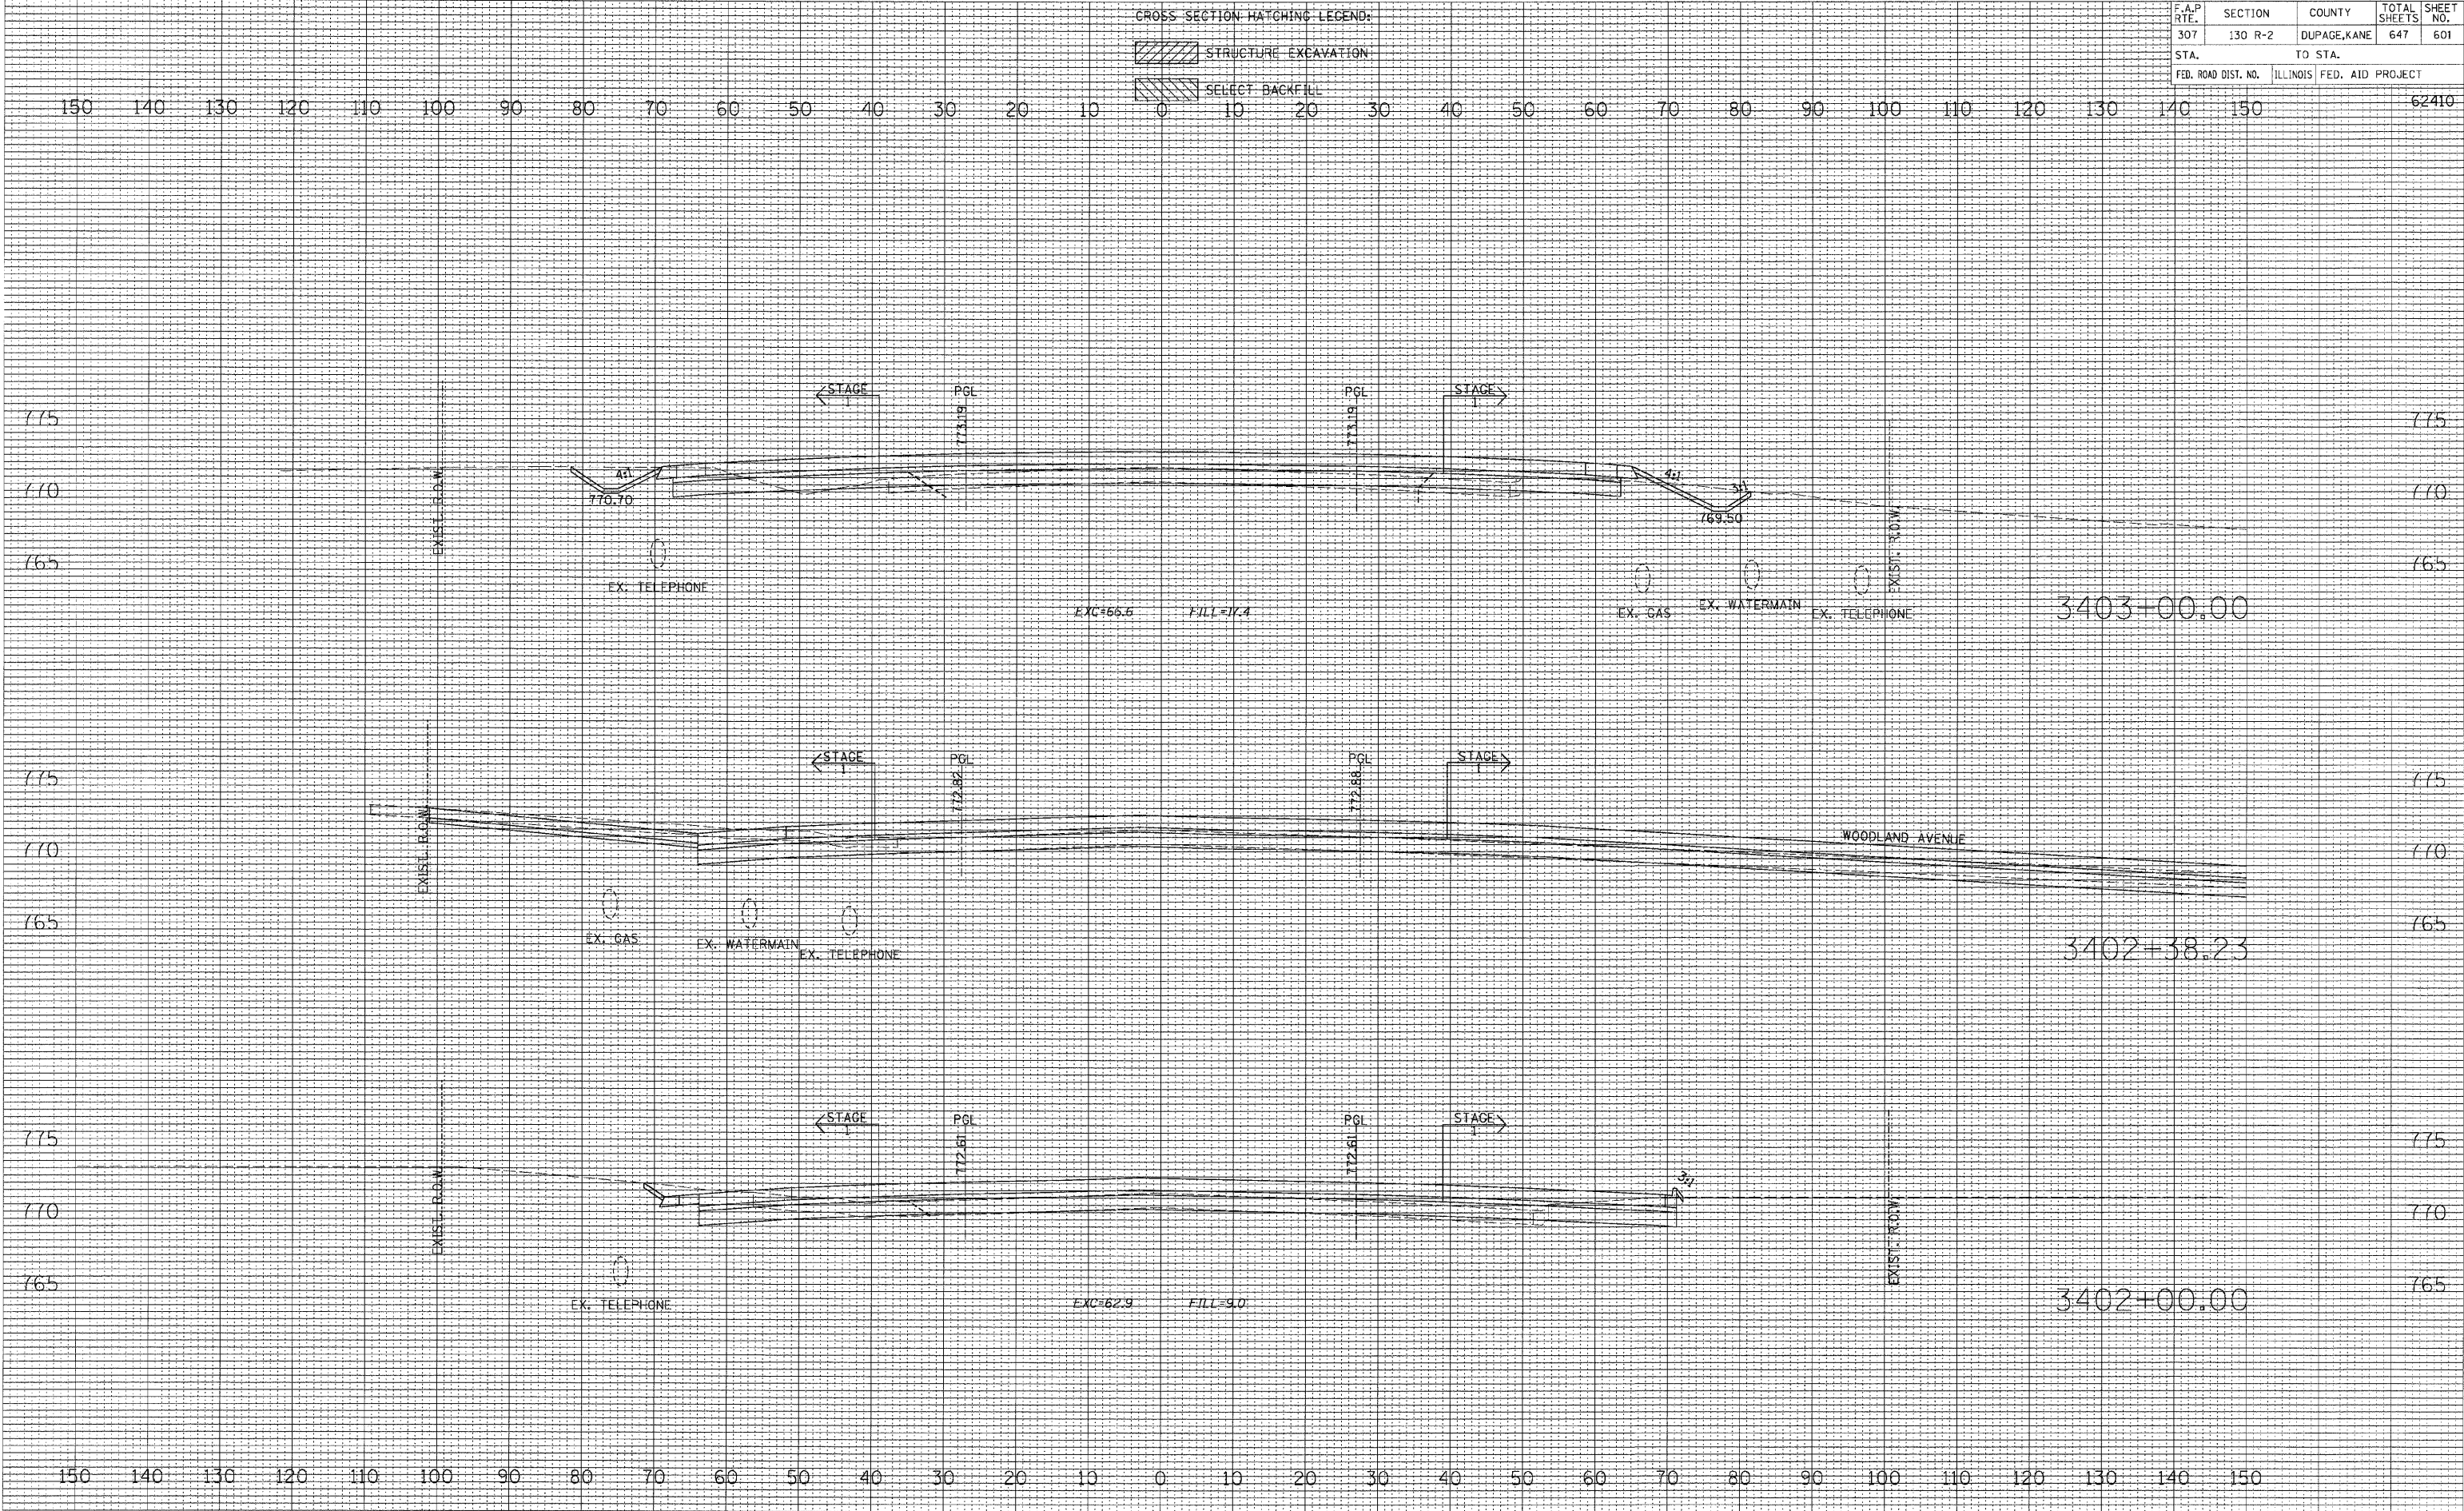

DATE: _____
 BY: _____
 FINI SURVEYED _____
 SURVEY PLOTTED _____
 NO. FILE BOOK _____
 NO. DATE _____
 AREAS CHECKED _____

DATE: _____
 BY: _____
 ORIGINAL SURVEYED _____
 SURVEY PLOTTED _____
 NO. FILE BOOK _____
 NO. DATE _____
 AREAS CHECKED _____