


| F.A.P. R/L | SECTION | COUNTY | TOTAL SHEETS | SHEET NO. |
|---------------------|---------|---------------------------|--------------|-----------|
| 307 | 130 R-2 | DUPAGE, KANE | 647 | 633 |
| STA. TO STA. | | ILLINOIS FED. AID PROJECT | | |
| FED. ROAD DIST. NO. | | 62410 | | |

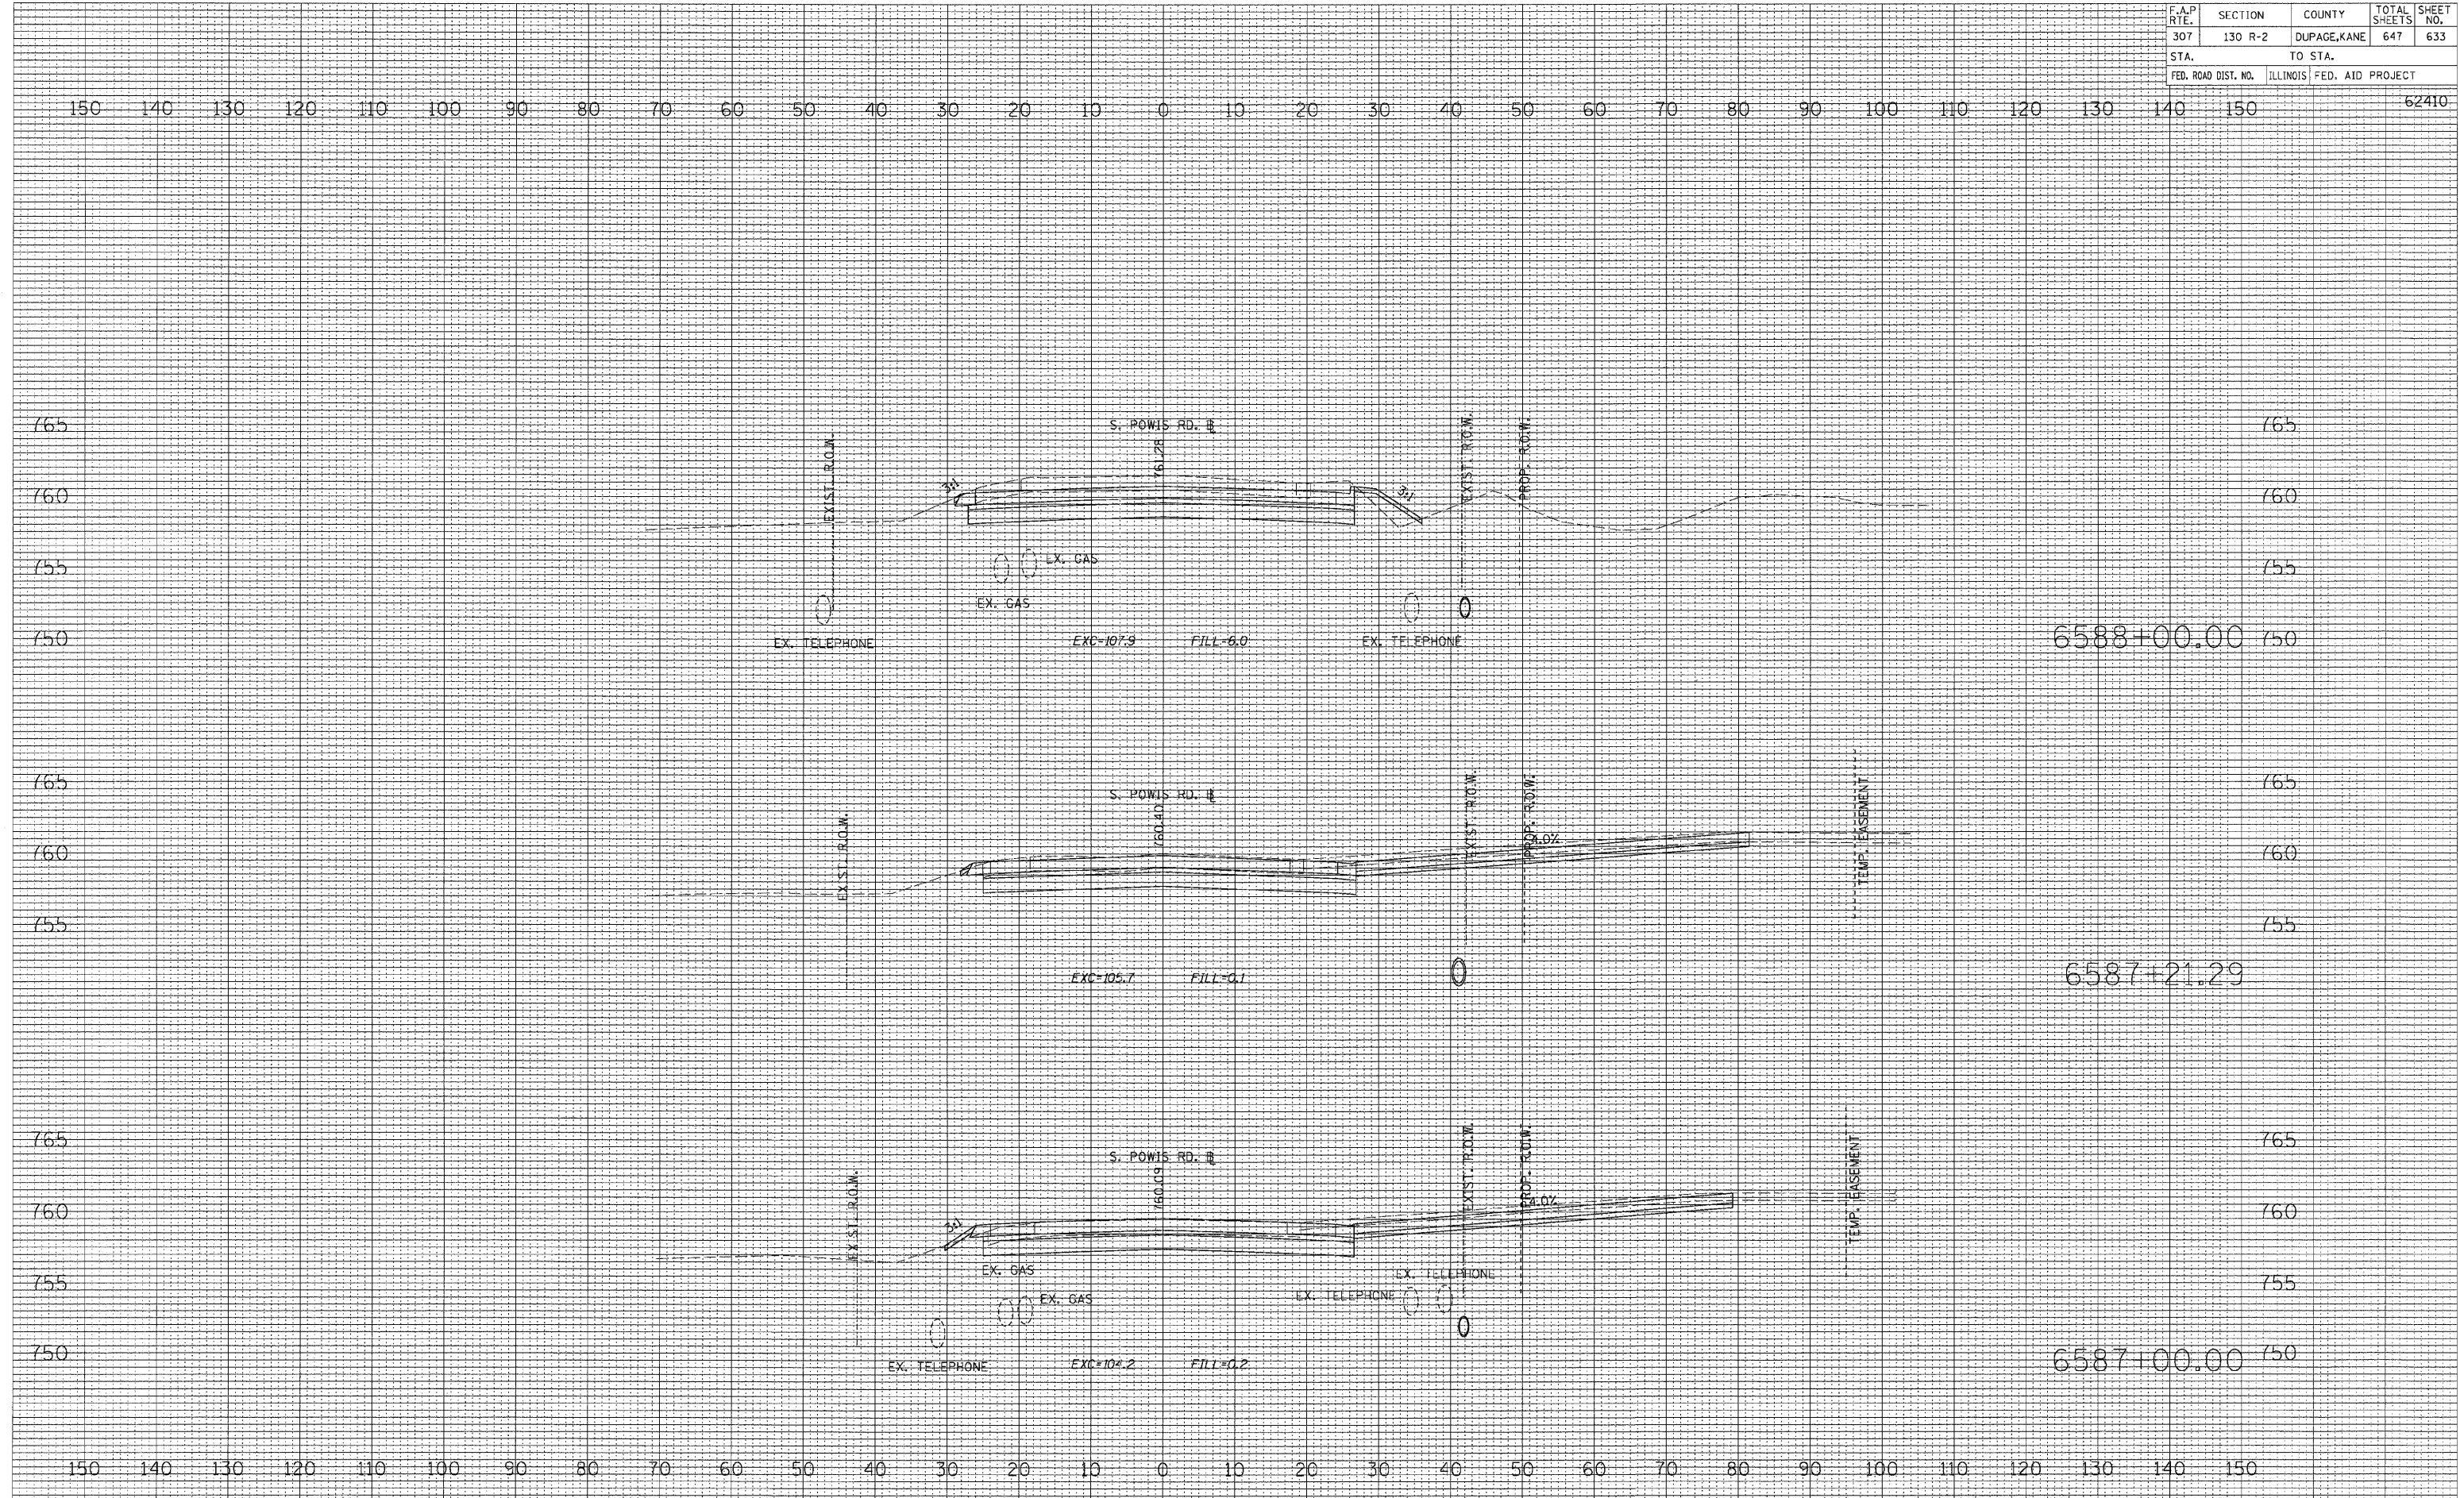

FINAL SURVEY
 SURVEYED
 PLOTTED
 NOTE BOOK
 NO. _____

ORIGINAL SURVEY
 SURVEYED
 PLOTTED
 NOTE BOOK
 NO. _____