


F.A.P. RTE.	SECTION	COUNTY	TOTAL SHEETS	SHEET NO.
307	130 R-2	DUPAGE, KANE	647	634
STA.		TO STA.		
FED. ROAD DIST. NO.		ILLINOIS FED. AID PROJECT		62410

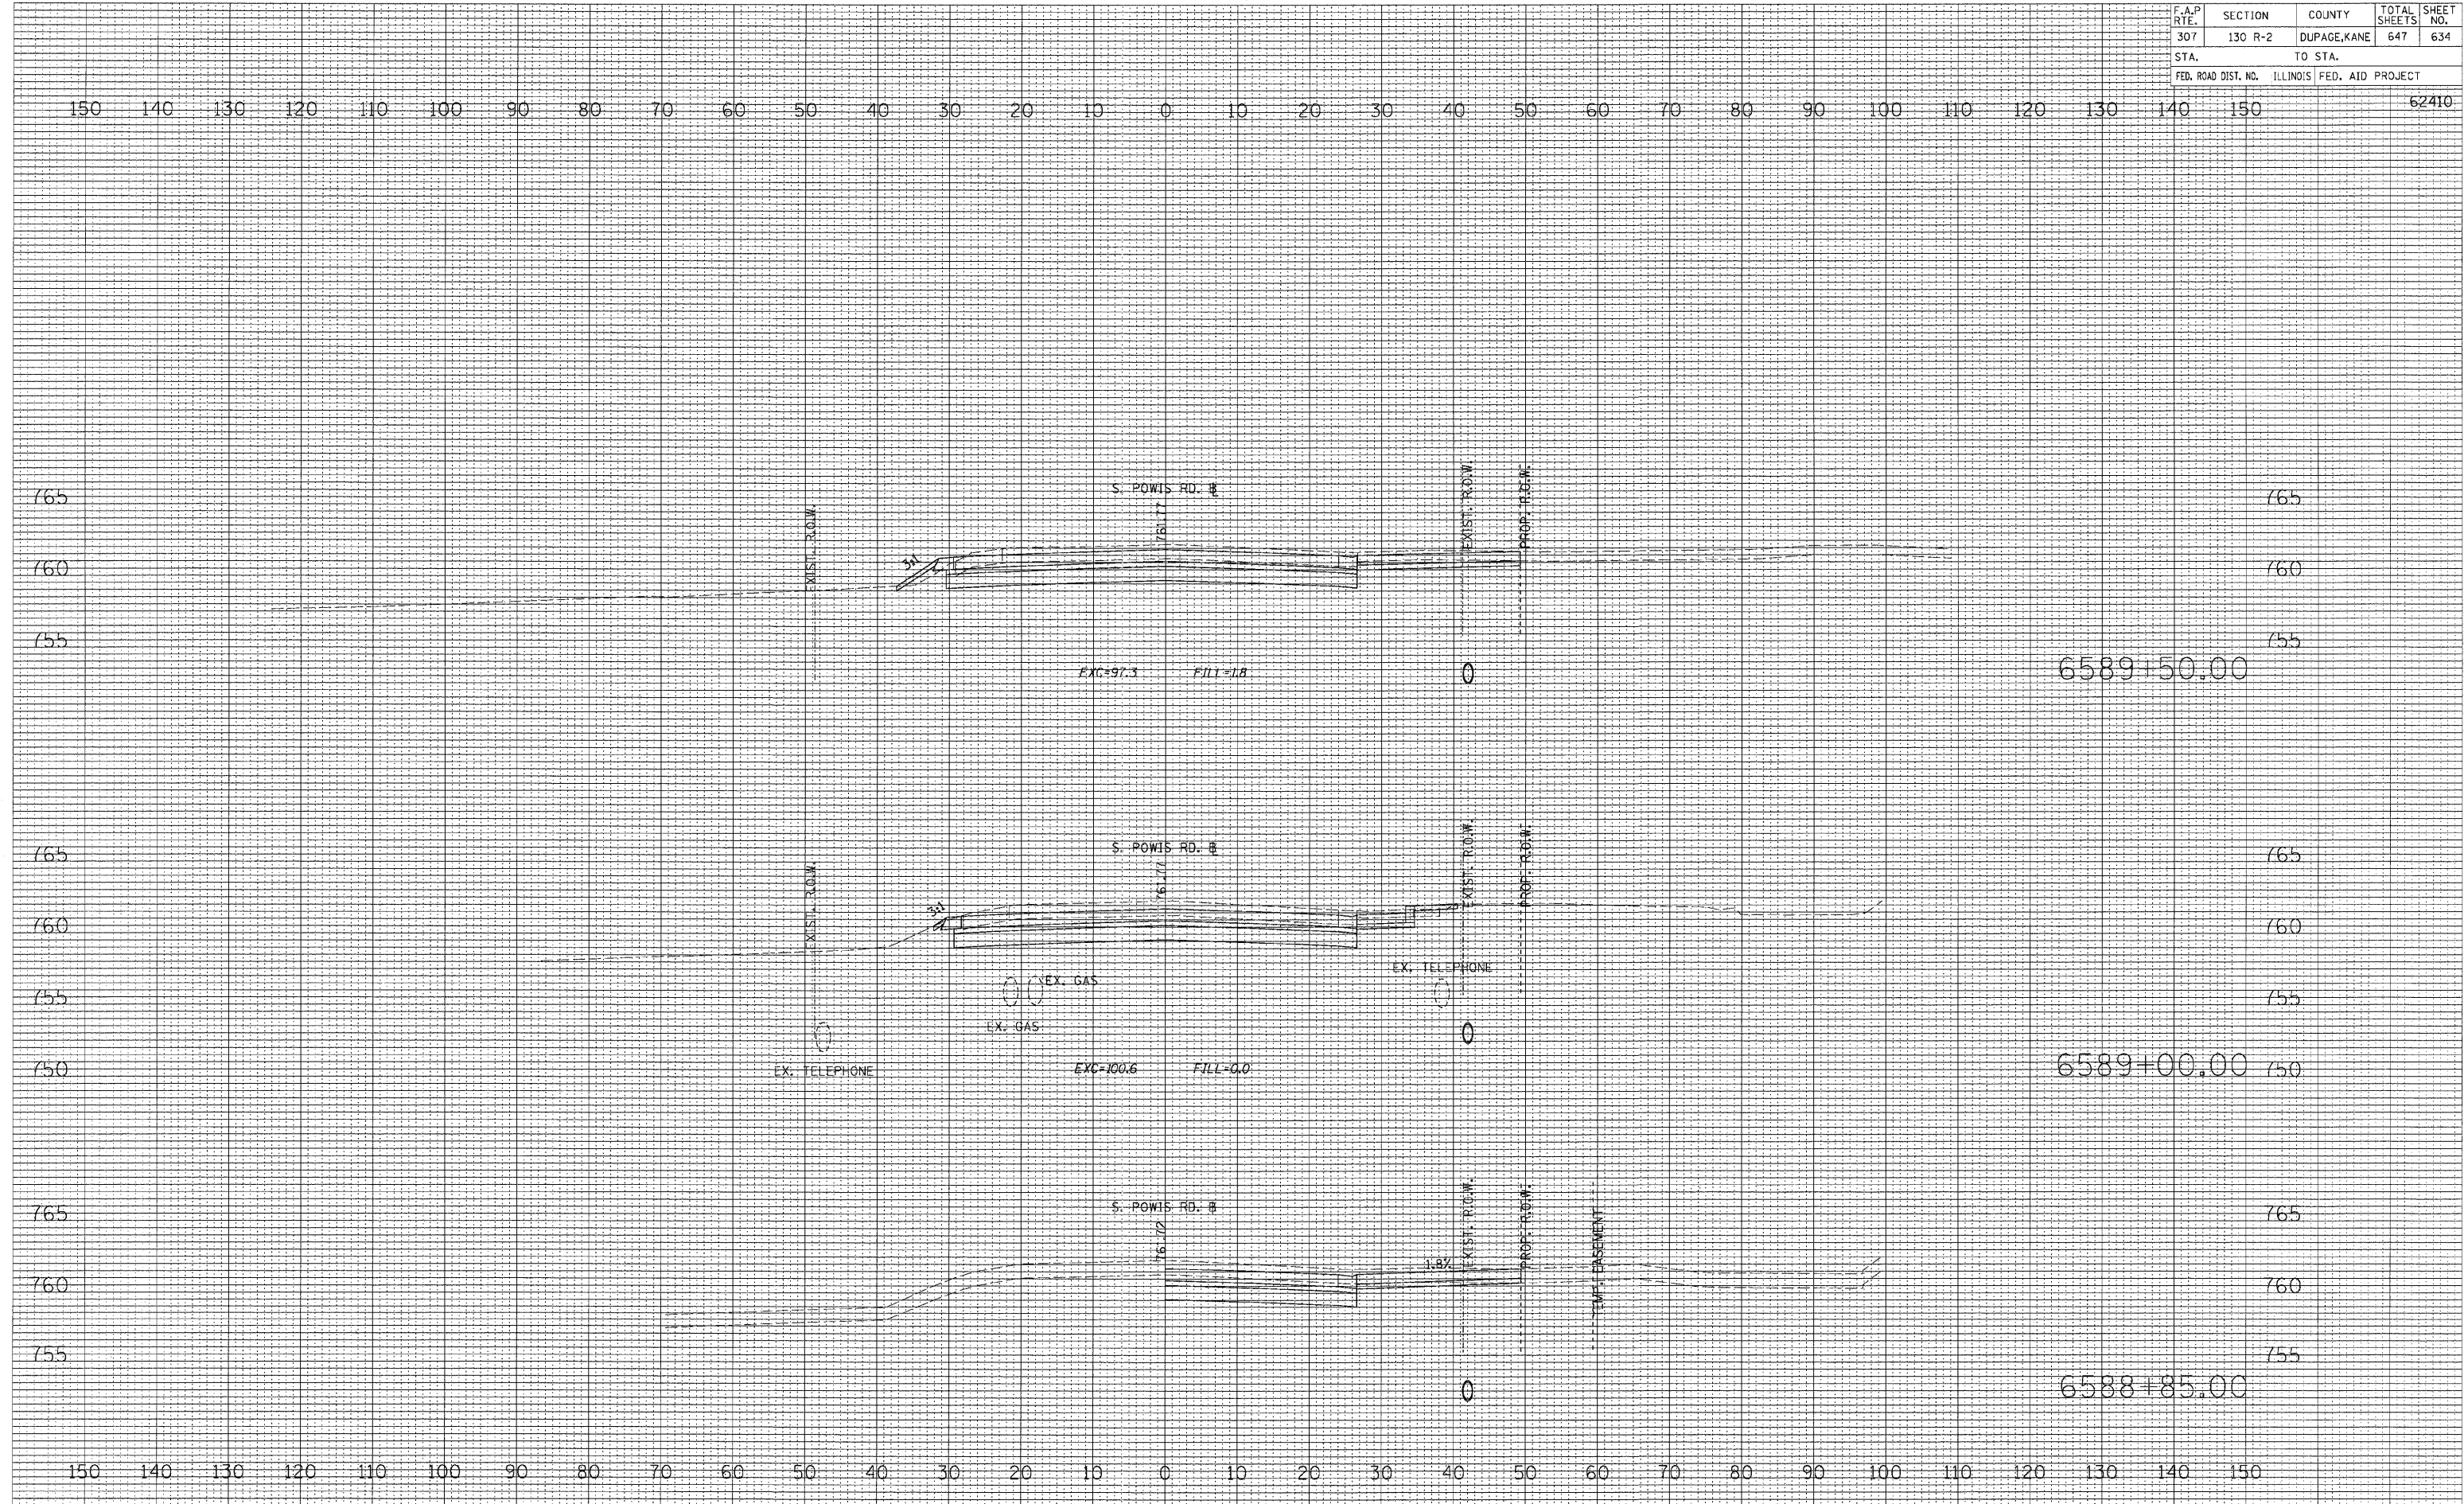

DATE	BY
SURVEYED	PLANNED
FINAL SURVEY	NOTE BOOK
NO.	NO.

DATE	BY
SURVEYED	PLANNED
ORIGINAL SURVEY	NOTE BOOK
NO.	NO.