


F.A.P. RTE.	SECTION	COUNTY	TOTAL SHEETS	SHEET NO.
307	130 R-2	DUPAGE, KANE	647	635
STA.		TO STA.		
FED. ROAD DIST. NO.		ILLINOIS FED. AID PROJECT		

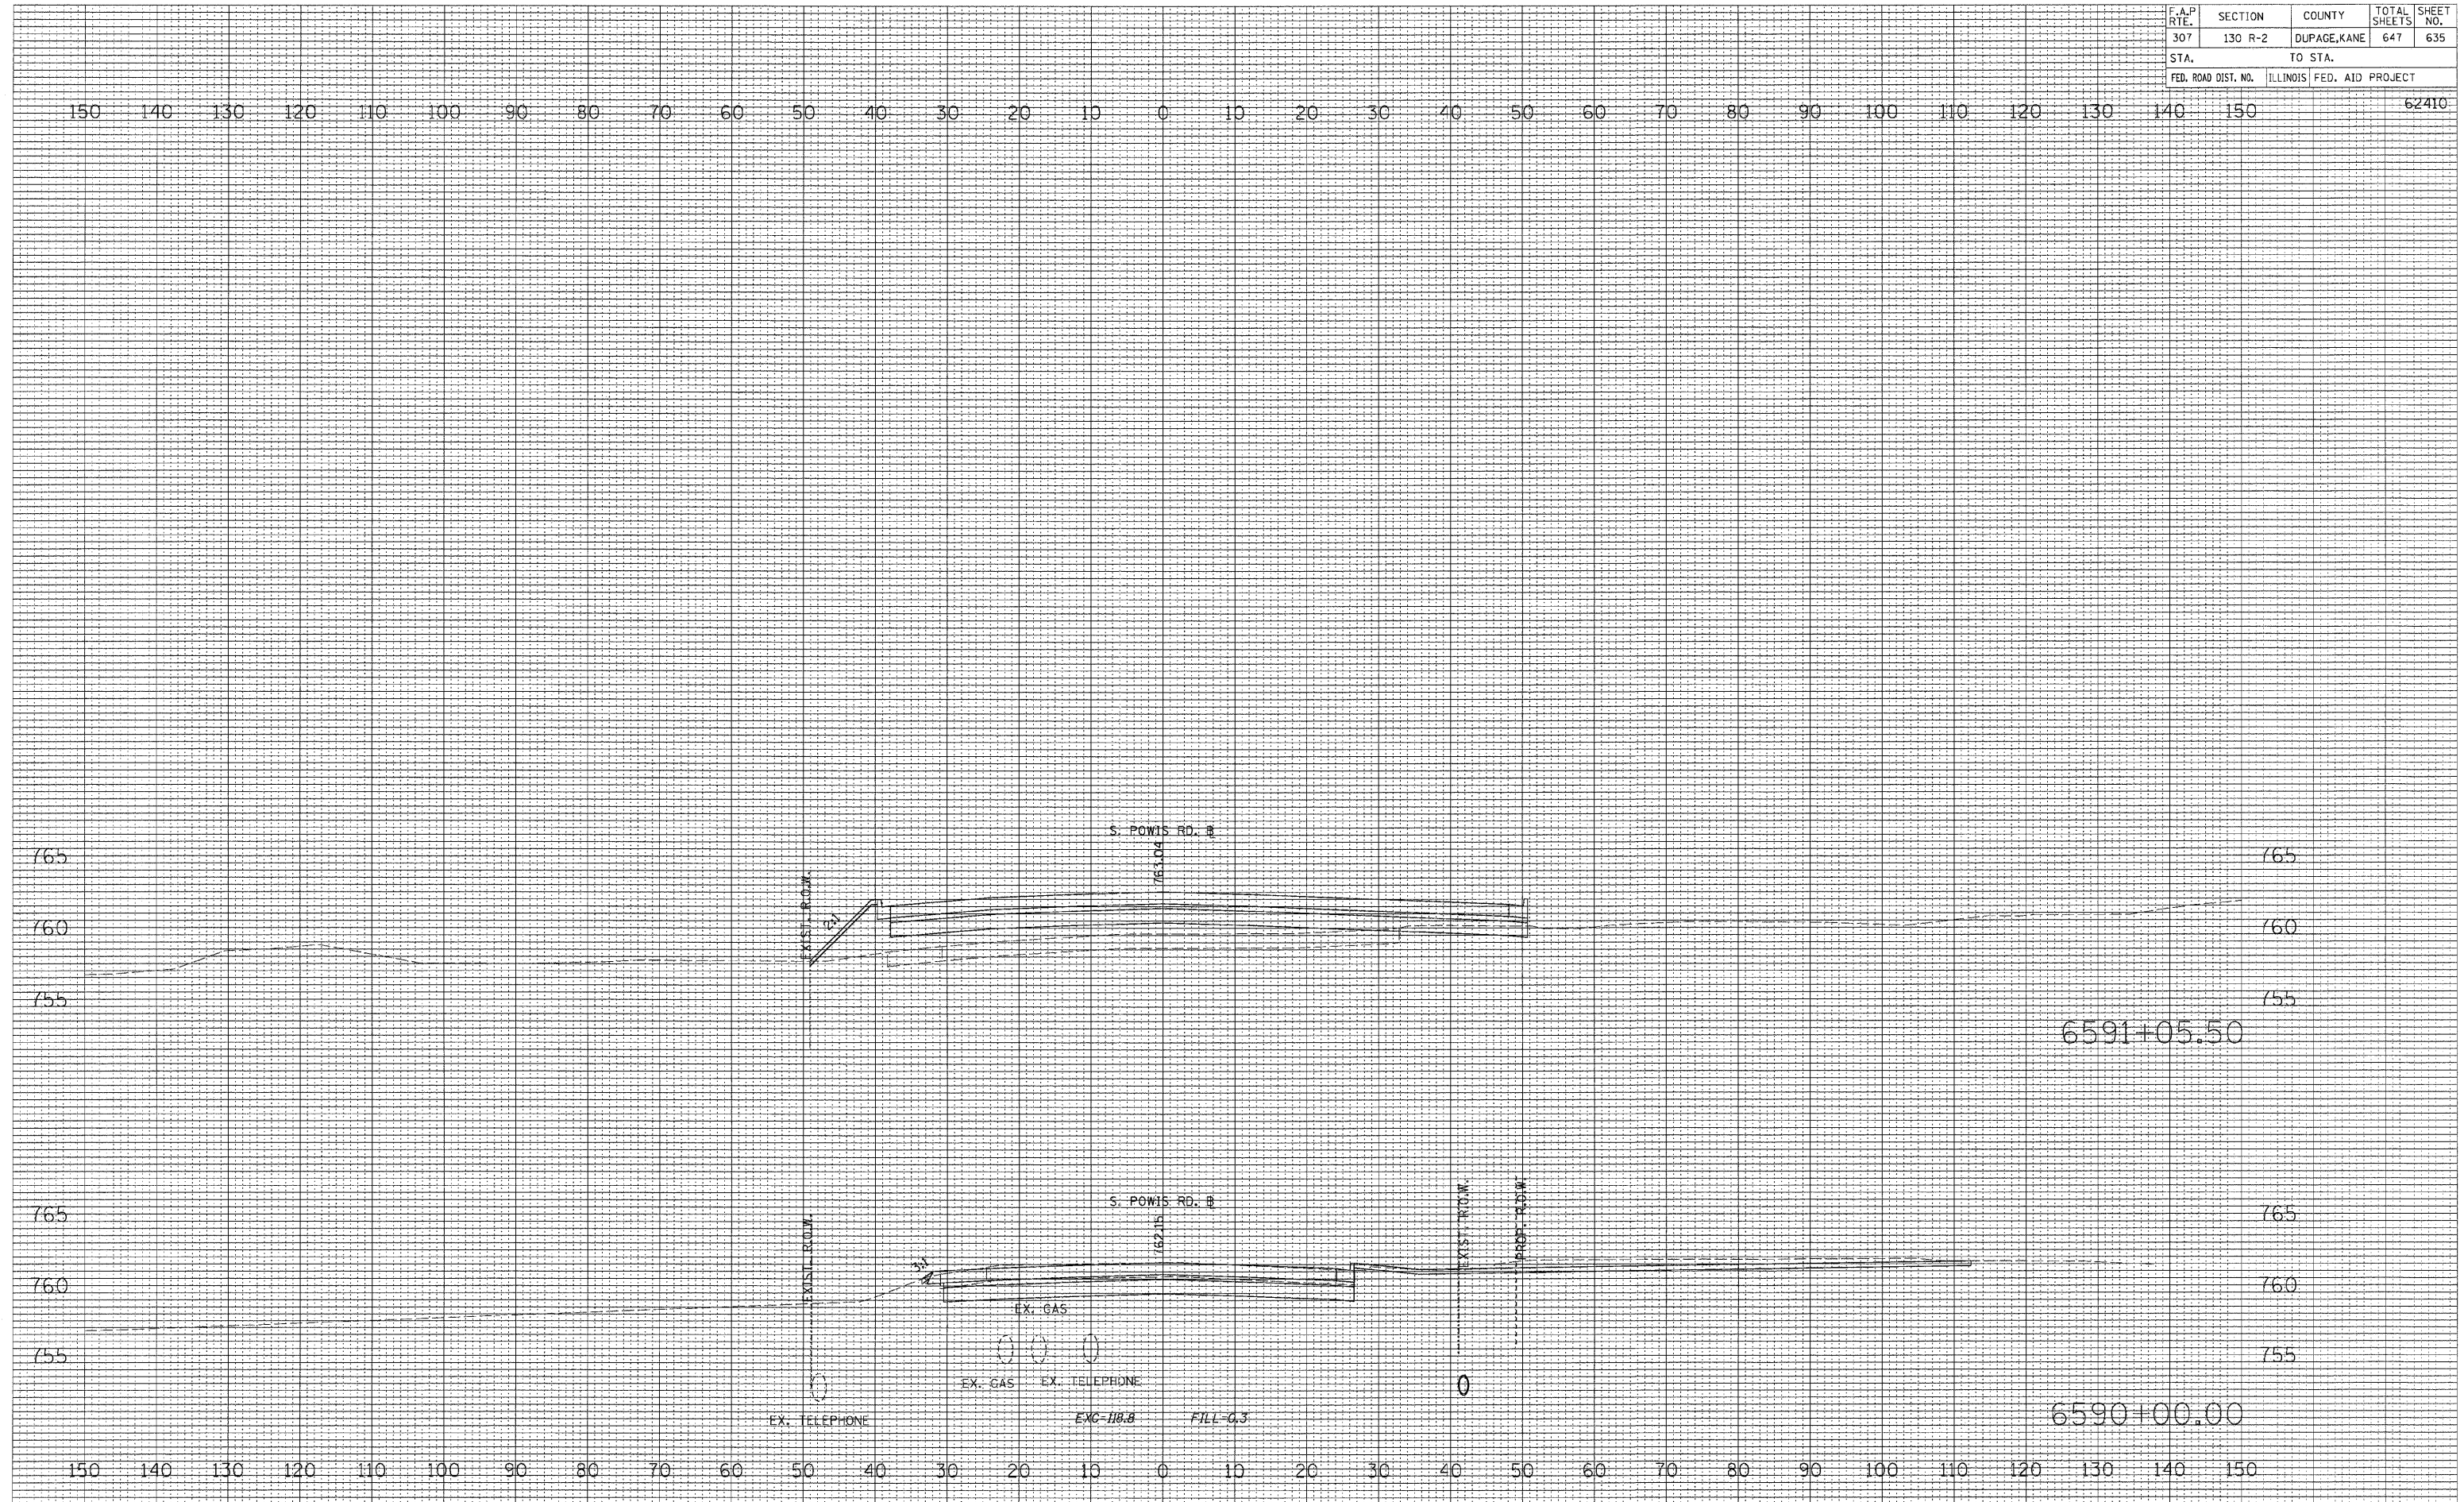

DATE	BY

FINAL SURVEY NOTE BOOK NO. _____

SURVEYED BY _____

DATE _____

AREA CHECKED _____

DATE	BY

ORIGINAL SURVEY NOTE BOOK NO. _____

SURVEYED BY _____

DATE _____

AREA CHECKED _____