


F.A.P. RTE.	SECTION	COUNTY	TOTAL SHEETS	SHEET NO.
307	130 R-2	DUPAGE, KANE	647	639
STA.	TO STA.			
FED. ROAD DIST. NO.	ILLINOIS FED. AID PROJECT			

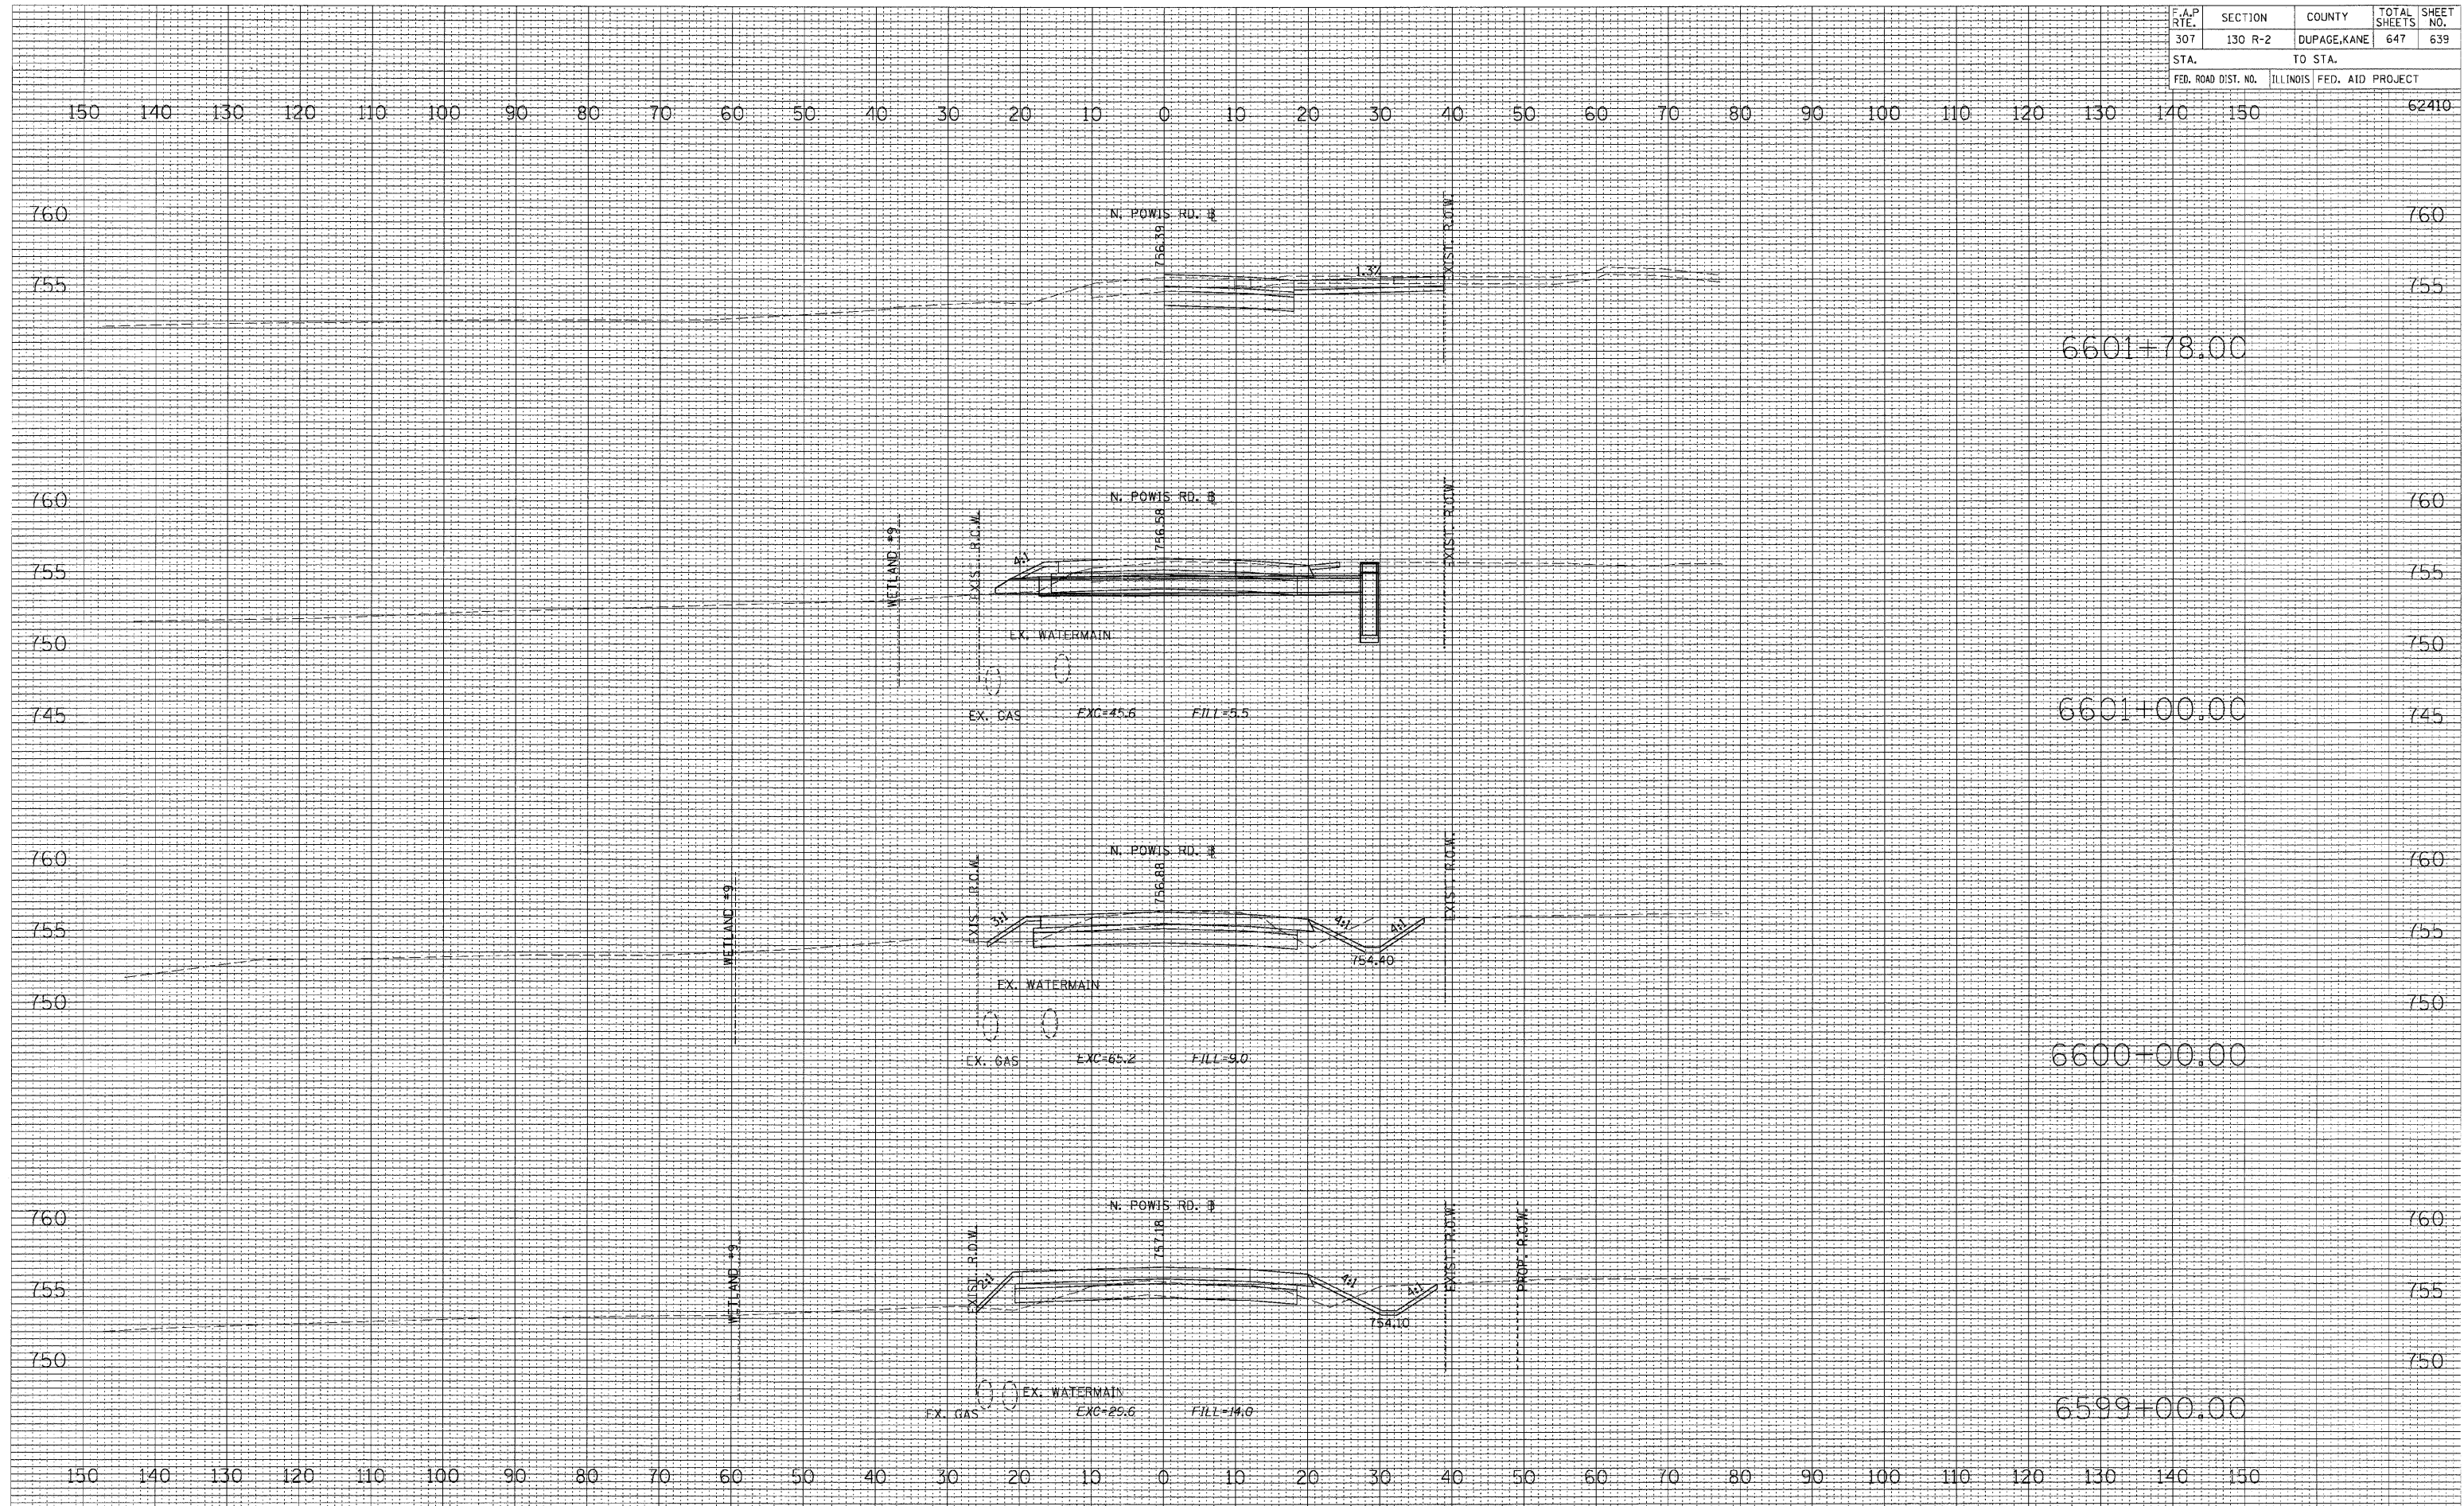

DATE	BY

FINAL SURVEY
 SURVEYED
 NOTE BOOK
 NO. AREAS CHECKED

DATE	BY

ORIGINAL SURVEY
 SURVEYED
 NOTE BOOK
 NO. AREAS CHECKED