



**NOTE:**

TOPSOIL FURNISH AND PLACE 18" SHALL BE PROVIDED 3' RADIALLY AT LOCATIONS WHERE SHRUBS ARE TO BE PLANTED AT BASE OF RETAINING WALL.

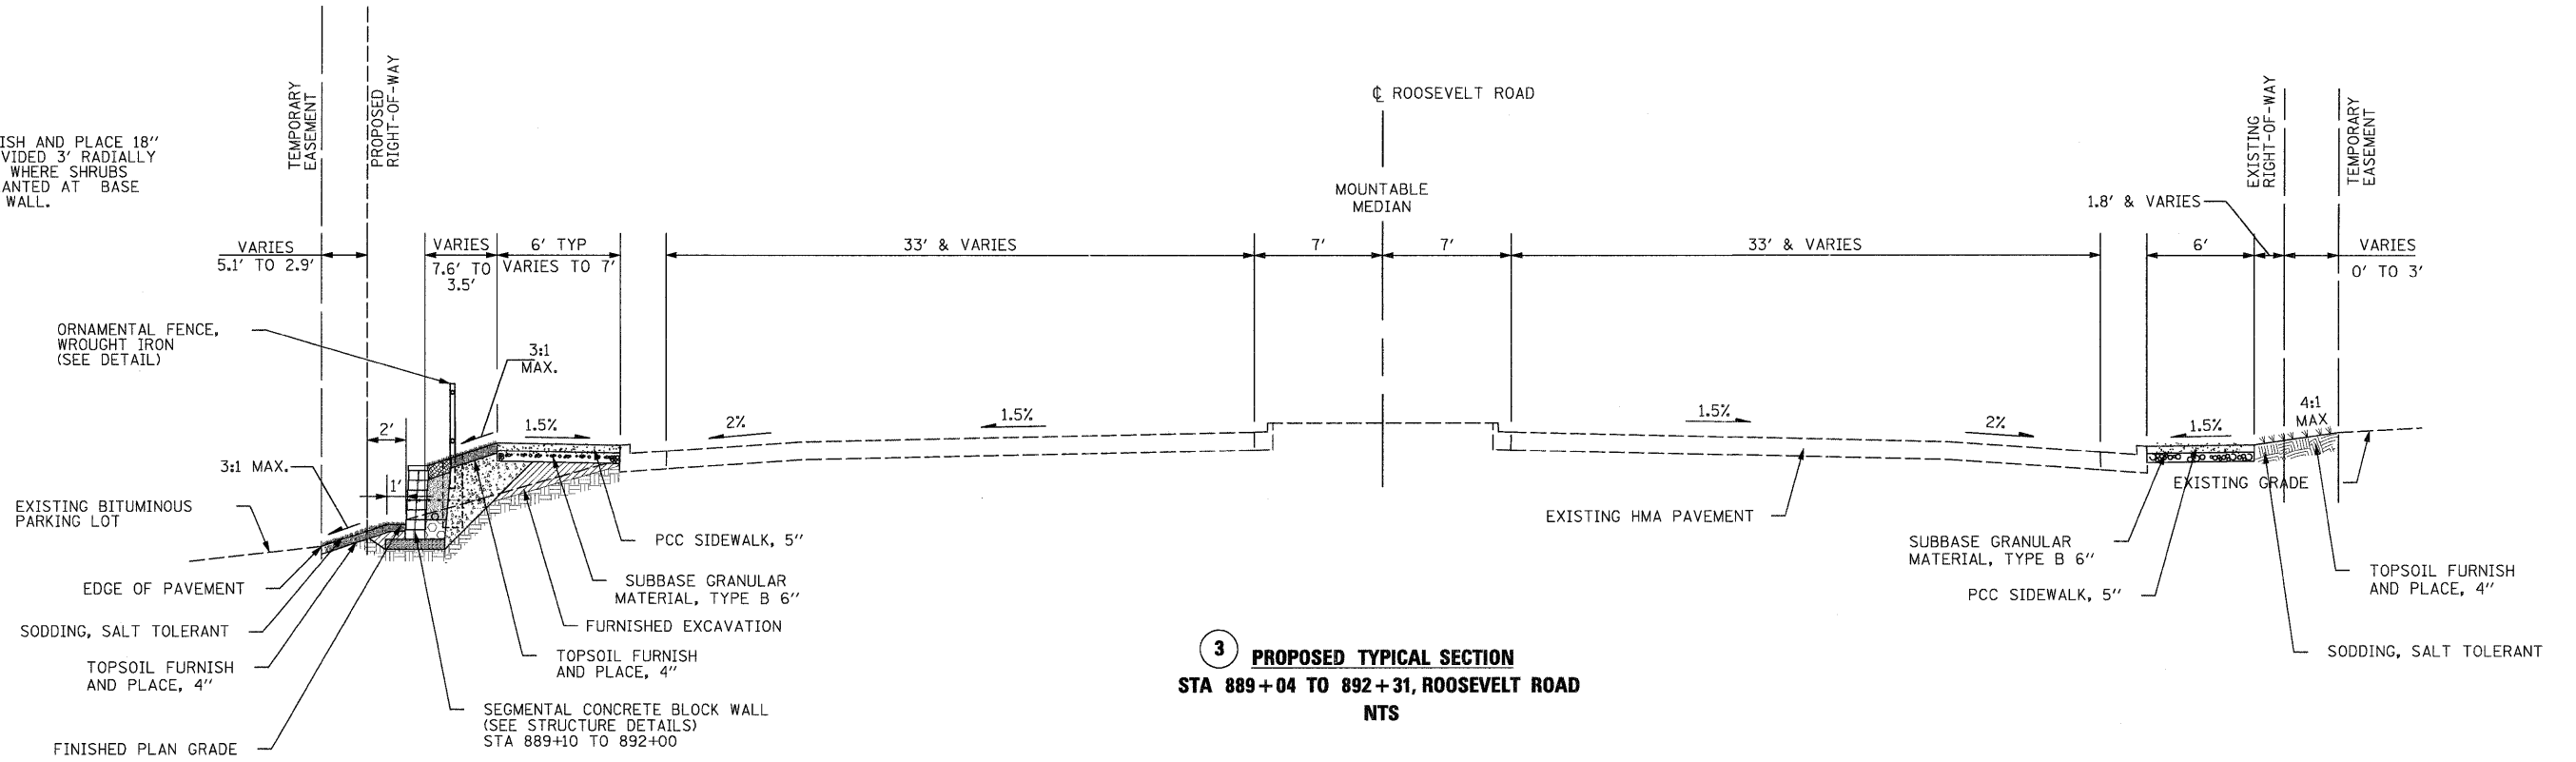

**3 PROPOSED TYPICAL SECTION**  
**STA 889+04 TO 892+31, ROOSEVELT ROAD**  
**NTS**

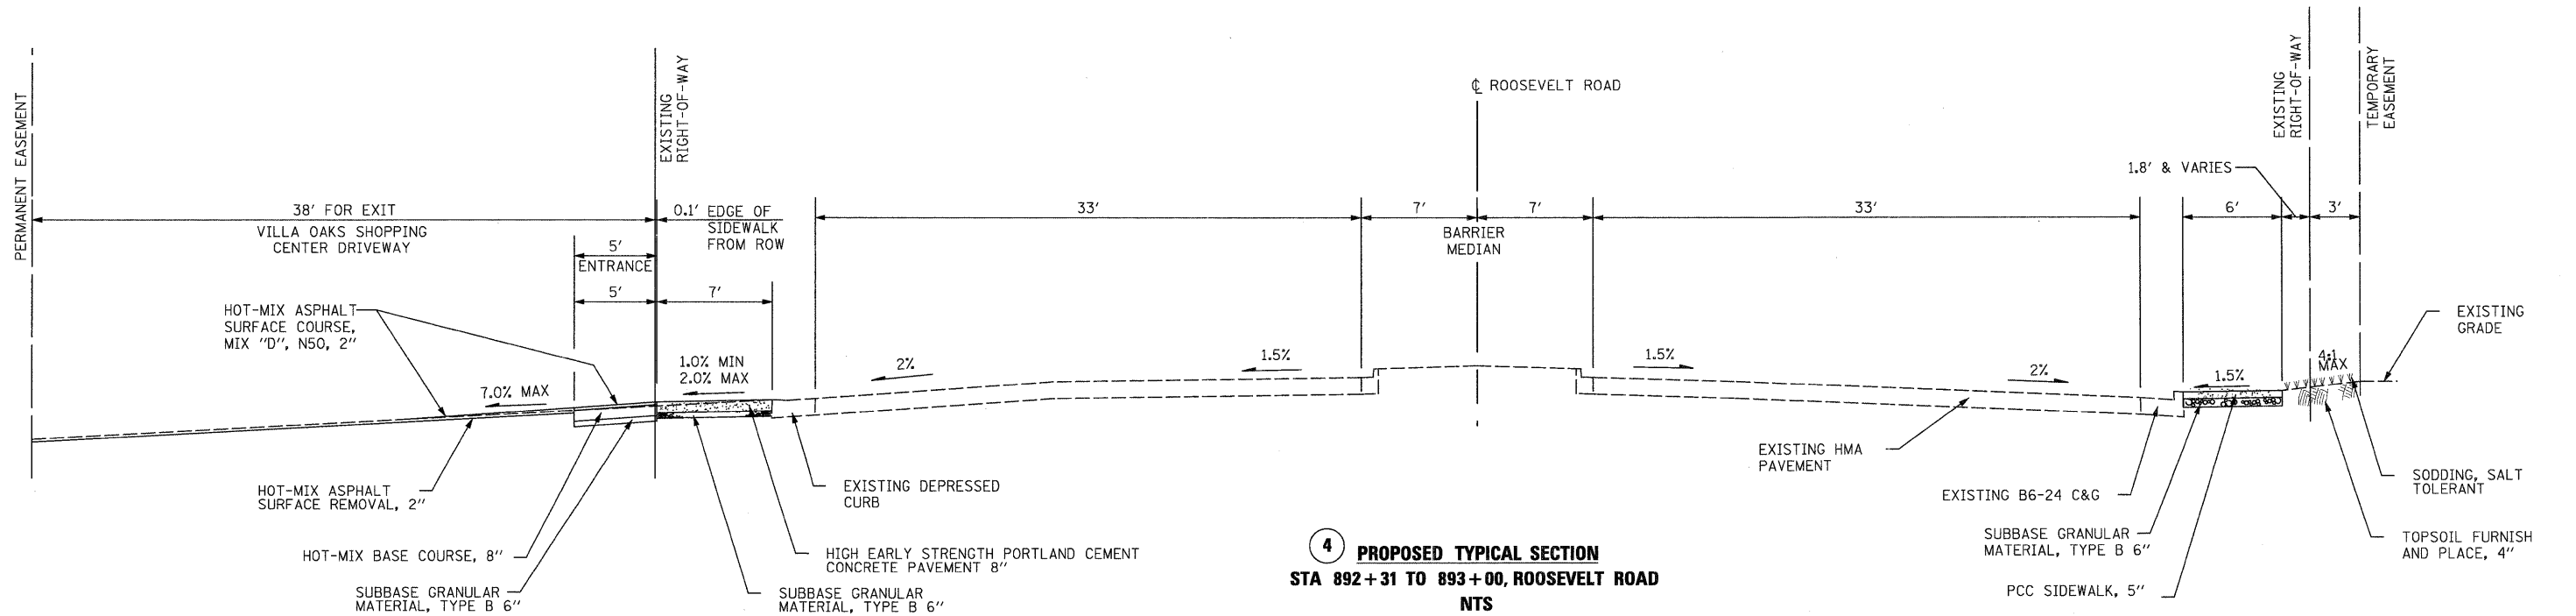

**4 PROPOSED TYPICAL SECTION**  
**STA 892+31 TO 893+00, ROOSEVELT ROAD**  
**NTS**

|  |                |                 |                    |
|--|----------------|-----------------|--------------------|
| FILE NAME =<br>D:\63197-ah-typica102.dgn | USER NAME IDOT | DESIGNED DA/SC  | REVISED 10/24/2011 |
|  |                | DRAWN BM/CC/BB  | REVISED            |
|  |                | CHECKED DA      | REVISED            |
|  |                | DATE 06/08/2011 | REVISED            |

**STATE OF ILLINOIS**  
**DEPARTMENT OF TRANSPORTATION**

**TYPICAL SECTIONS**

SCALE: AS SHOWN SHEET NO. 2 OF 5 SHEETS STA. 889+04 TO STA. 893+00

|   |                |        |              |           |
|---|----------------|--------|--------------|-----------|
| F.A.P. RTE.                                   | SECTION        | COUNTY | TOTAL SHEETS | SHEET NO. |
| 347   | 02-00077-00-SW | DUPAGE | 73           | 5         |
| CONTRACT NO. 63197                            |                |        |              |           |
| FED. ROAD DIST. NO. ILLINOIS FED. AID PROJECT |                |        |              |           |