


**7 PROPOSED TYPICAL SECTION**  
**STA 897+44 TO 898+17, ROOSEVELT ROAD**  
**NTS**

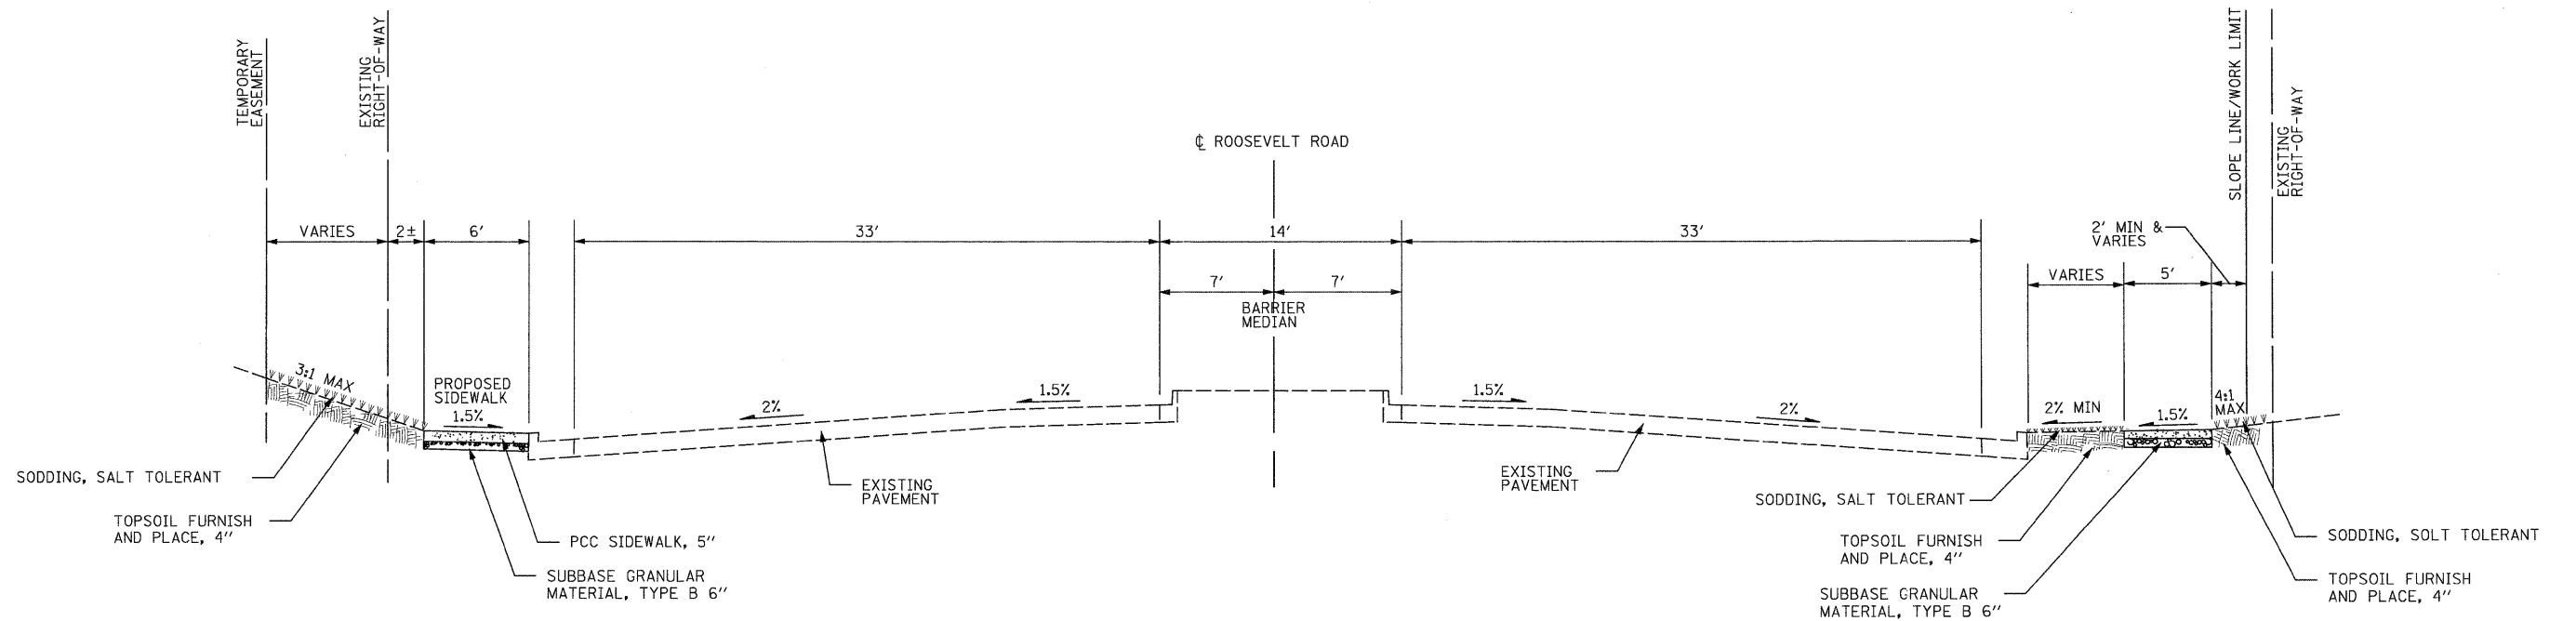

**8 PROPOSED TYPICAL SECTION**  
**STA 899+84 TO 900+04, ROOSEVELT ROAD**  
**STA 901+00 TO 905+78.26, ROOSEVELT ROAD**  
**NTS**

FILE NAME = D163197-ah-typica104.dgn	USER NAME IDOT	DESIGNED DA/SC	REVISED 10/24/2011	<b>STATE OF ILLINOIS</b> <b>DEPARTMENT OF TRANSPORTATION</b>	<b>TYPICAL SECTIONS</b>			F.A.P. RTE.	SECTION	COUNTY	TOTAL SHEETS	SHEET NO.
		DRAWN BM/CC/BB	REVISED		SCALE: AS SHOWN	SHEET NO. 4 OF 5 SHEETS	STA. 897+44 TO STA. 904+93	347	02-00077-00-SW	DUPAGE	73	7
		CHECKED DA	REVISED					CONTRACT NO. 63197				
		DATE 06/08/2011	REVISED					FED. ROAD DIST. NO. ILLINOIS FED. AID PROJECT				