


EXISTING LEGEND:

- CURB
- GUTTER
- CENTER LINE OF ROADWAY
- EDGE OF PAVEMENT
- RIGHT OF WAY
- LIGHT POLE
- POWER POLE
- T.S LIGHT POLE
- CATCH BASIN
- S.S MANHOLE
- SIGN
- MANHOLE
- T.S H.H
- GAS M.H
- INLET
- FIRE HYDRANT
- T.S CONTROLLER BOX
- T.S DOUBLE HAND HOLE
- EXISTING TREE
- MAIL BOX
- SHURBS

PROPOSED LEGEND:


- [Pattern] H.M.A. DRIVEWAY PAVEMENT
- [Pattern] PCC DRIVEWAY PAVEMENT, 8"
- [Pattern] PCC SIDEWALK PAVEMENT, 8"
- [Pattern] PCC SIDEWALK, 5"
- [Pattern] PCC SIDEWALK, SPECIAL
- [Pattern] PCC SIDEWALK, SPECIAL, WITH RETAINING WALL
- [Pattern] DETECTABLE WARNING
- [Pattern] STONE RIPRAP
- [Pattern] COMBINATION CONC. C&G, TYPE B6.12
- [Pattern] CONC. CURB TYPE B6.0
- [Pattern] RETAINING WALL
- PROPOSED R.O.W.
- PROPOSED TEMPORARY EASEMENT
- EXISTING EASEMENT
- PROPOSED PERMANENT EASEMENT
- PROPOSED / RELOCATE SIGN
- HOT-MIX ASPHALT SURFACE COURSE MIX "C", N50 W=2.3 TONS

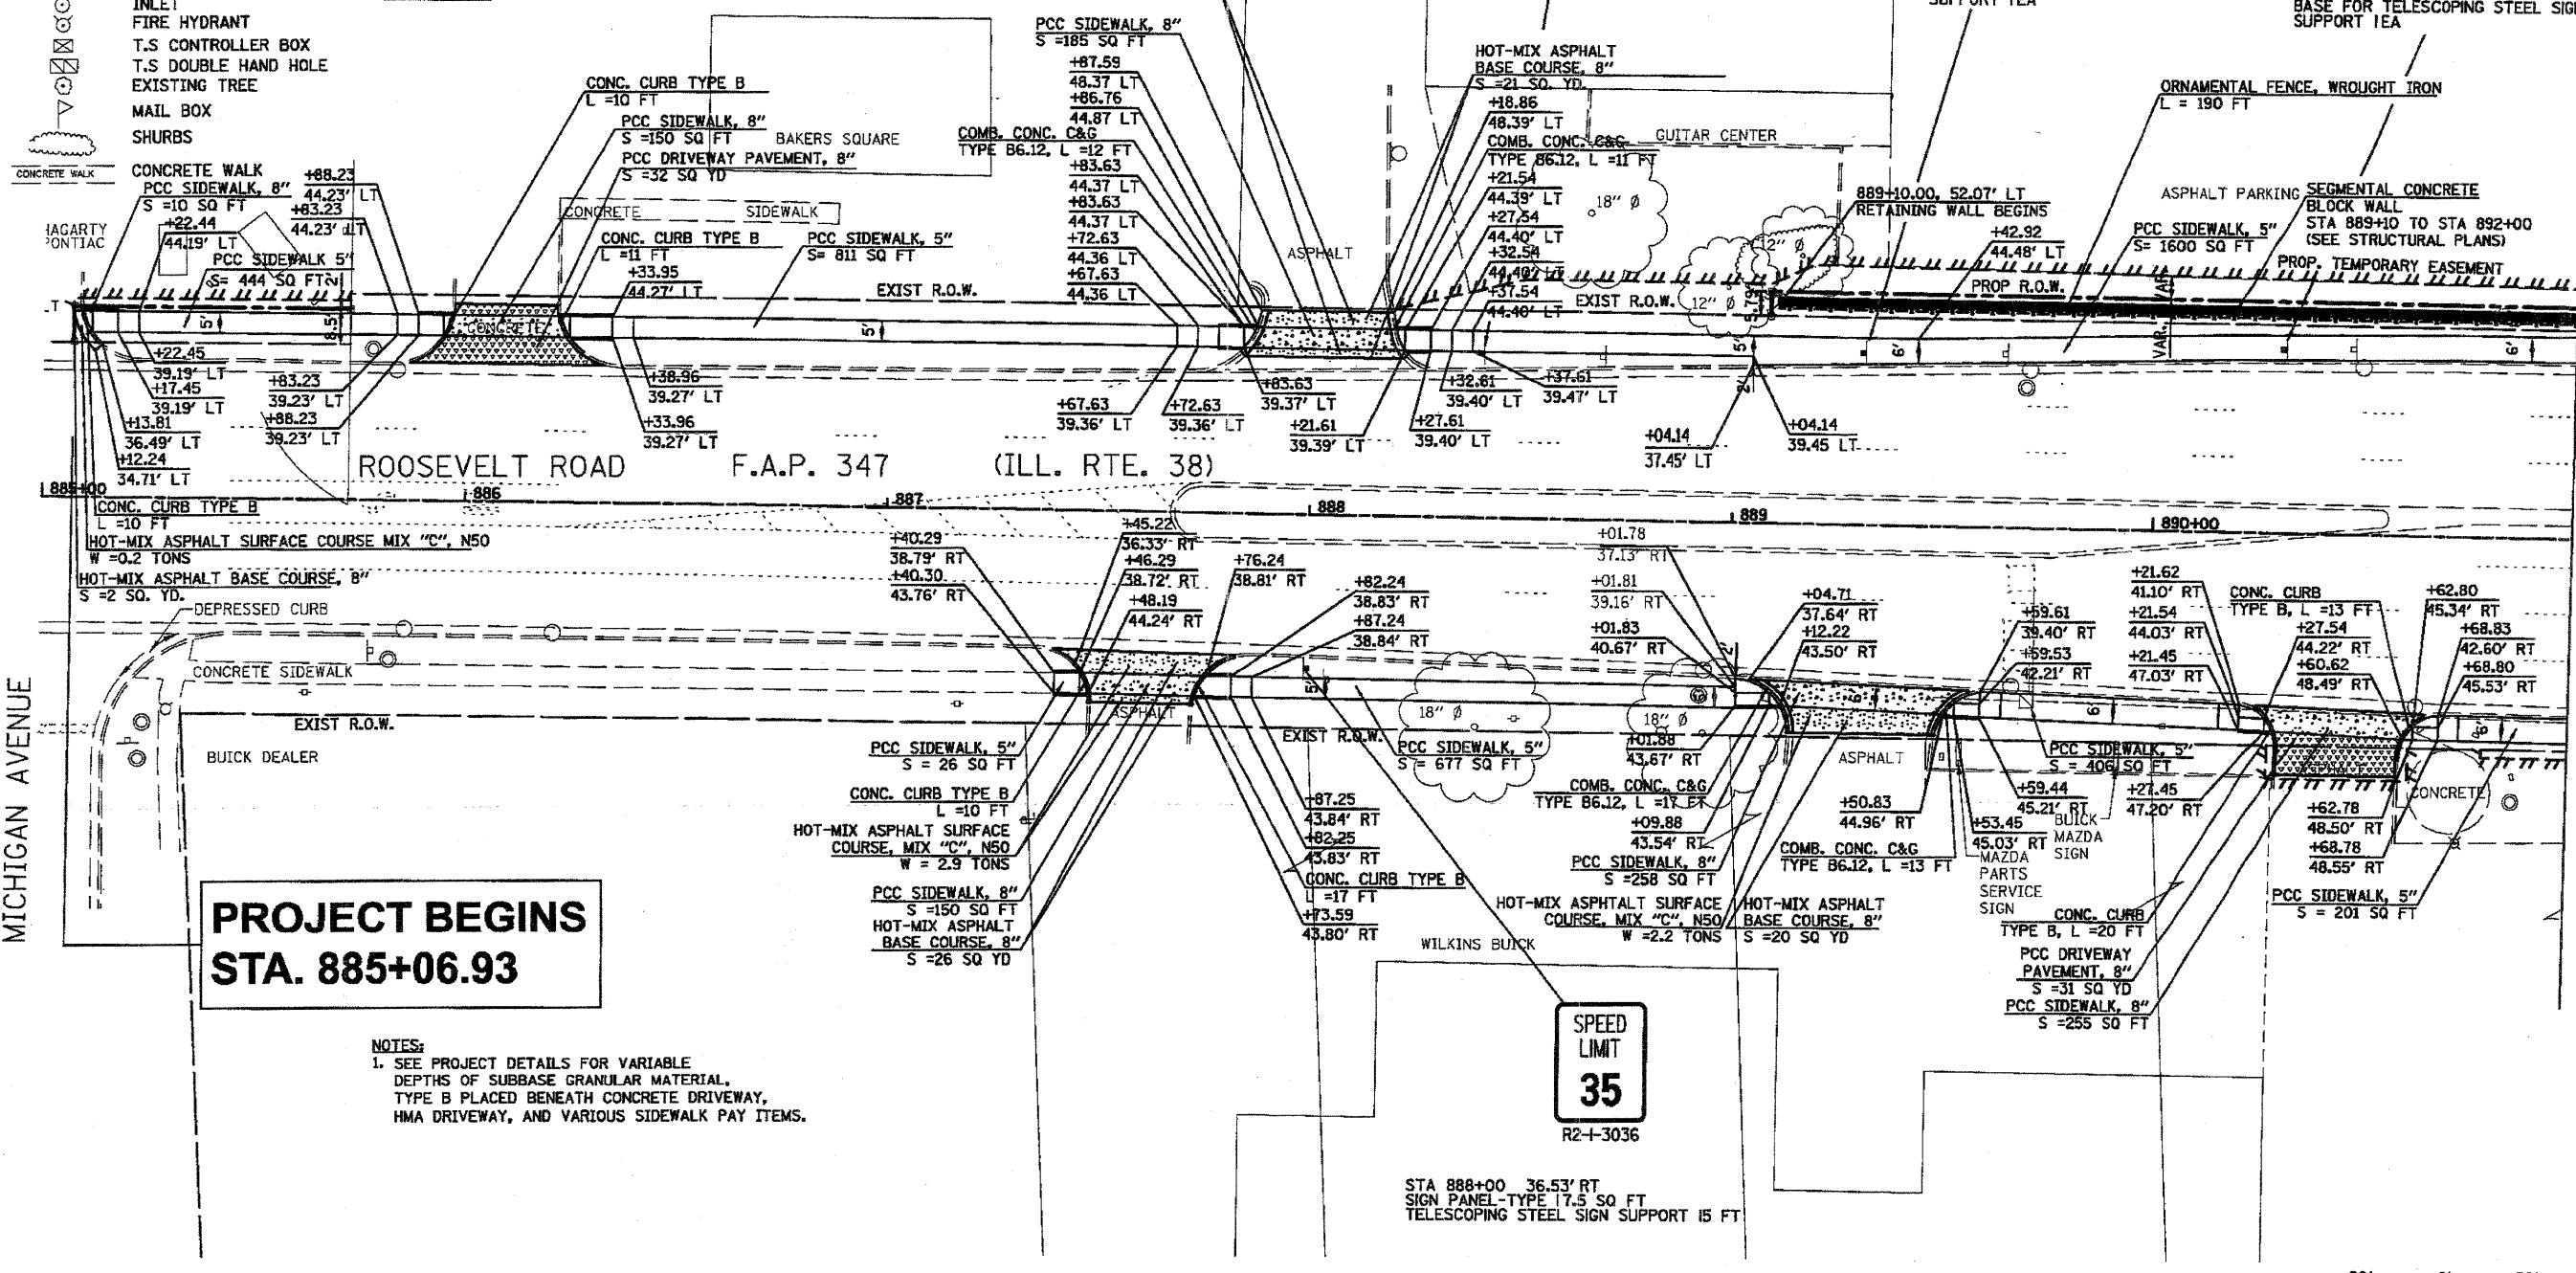

**PROJECT BEGINS
STA. 885+06.93**

NOTES:
1. SEE PROJECT DETAILS FOR VARIABLE DEPTHS OF SUBBASE GRANULAR MATERIAL. TYPE B PLACED BENEATH CONCRETE DRIVEWAY, HMA DRIVEWAY, AND VARIOUS SIDEWALK PAY ITEMS.

**SPEED LIMIT
35**
R2-I-3036

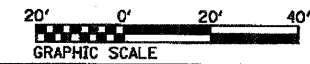

FILE NAME = D:\83197-ahp-plan\ldgn	USER NAME = JDOT	DESIGNED = DA/SC	REVISOR = 10/24/2011	STATE OF ILLINOIS DEPARTMENT OF TRANSPORTATION	PROPOSED PLAN FROM STA. 885+06.93 TO STA. 891+00	F.A.P. RTE. = 347	SECTION = 02-00077-00-SW	COUNTY = DUPAGE	TOTAL SHEETS = 73	SHEET NO. = 15	CONTRACT NO. = 63197
PLOT SCALE = 48.0000' / IN.	CHECKED = DA	DATE = 06/08/2011	REVISOR =	SCALE: AS SHOWN	SHEET NO. 1 OF 4 SHEETS	STA. 885+07 TO STA. 891+00	FED. ROAD DIST. NO. =	ILLINOIS FED. AID PROJECT			